



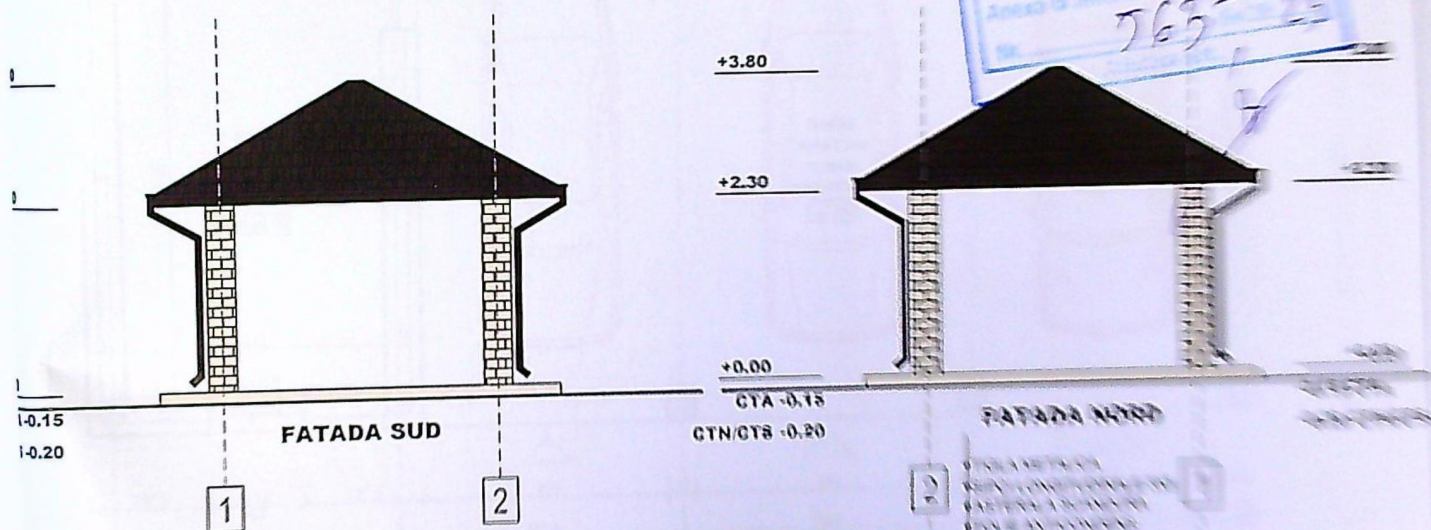

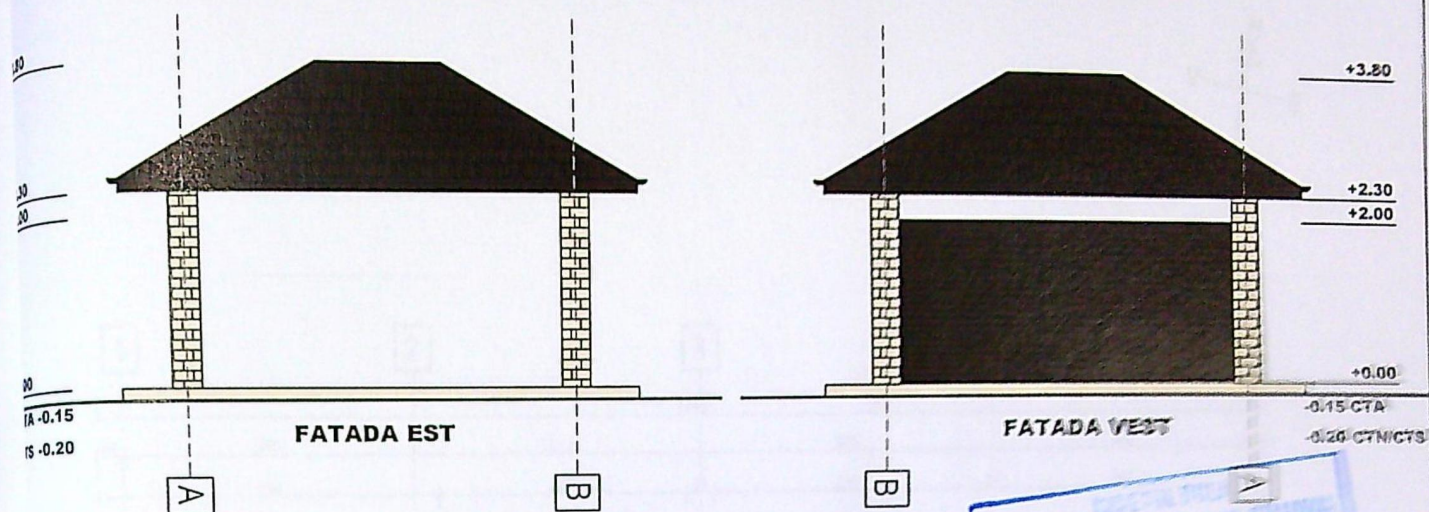

PLACAJ CERAMIC PE SAPA (5CM)  
PLACA SLAB ARMATA (10 CM)  
HIDROIZOLATIE MEMBRANA HOPE "TEFONIC"  
STRAT DE DRENAJ (PIETRIS SI PIATRA CONCASATA)  
PAVANT NATURAL

TIGLA METALICA MARO  
PANOURI LEMN MARO  
PLACAJ PIATRA BEJ

CATEGORIA «D» DE IMPORTANTA  
CLASA IV DE IMPORTANTA

|             |  |     |                  |
|-------------|--|-----|------------------|
| verificator |  | "A" | referat nr./data |
| verificator |  | "C" | referat nr./data |
| expert      |  | "A" |                  |

BIROU INDIVIDUAL DE ARHITECTURA  
ARH. MARGHIOALA-DRAGOMIR STEFAN CIF 33906826  
Craiova, str.Popa Sapca nr.2, bl.Popa Sapca sc.B1, ap.44

|           |                        |                |
|-----------|------------------------|----------------|
| proiect   | arh. Stefan Marghioala | Scara<br>1:500 |
| proiectat | arh. Stefan Marghioala |                |