


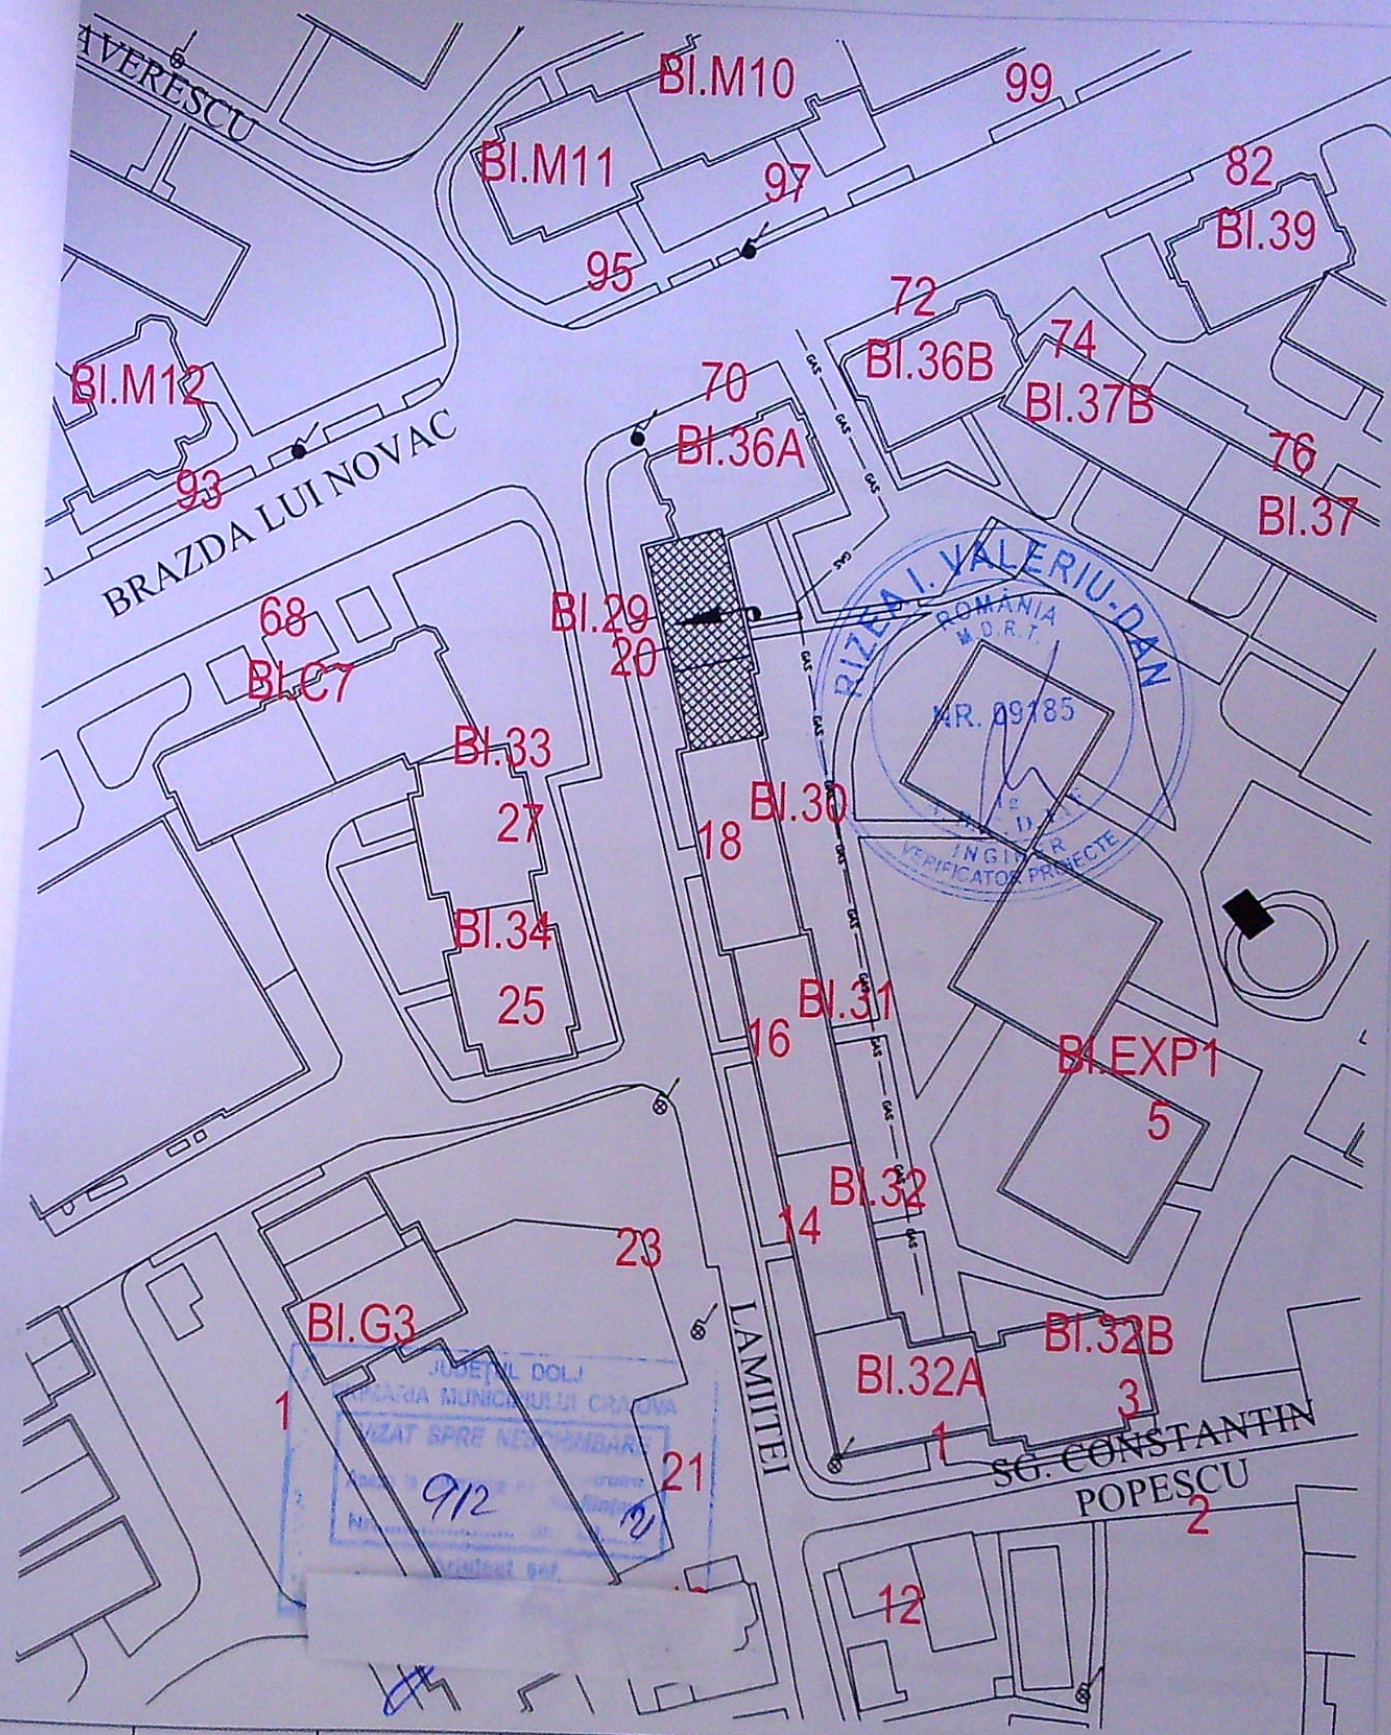

VERIF MLPAT VERIFICATOR	NUME: EXPERT	SEMNATURA CERINTA	
SC CAUK INSTAL SREAUK AUT ANRE. 16042 / 2020; J16/1272/2009 CRAIOVA, DOLJ			Beneficiar: PROP APART BL. 29, SC 1 str. LAMAITEI, prin JIANU RAZVAN Adresa: CRAIOVA, str. LAMAITEI nr. 20, bl. 29, sc. 1, ap. 11, Dolj
SEF. PROIECT	ING. OVIDIU VASILESCU	SCARA 1:500	PROIECT NR. /2021
PROIECTAT	ING. OVIDIU VASILESCU	DATA	FAZA: CU
DESENAT	ING. OVIDIU VASILESCU	2021	PROIECT: SEPARARE INSTALATIE DE UTILIZARE GAZE NATURALE IN VEDEREA CONTORIZARII INDIVIDUALE PE APARTAMENTE PLAN DE SITUATIE
			G1