

JUDETUL DOLJ
PRIMARIA MUNICIPIULUI CRAIOVA
VIZAT SPRE NESCHIMBARE
NR. 5
Acesta este actul de schimbare
816 22

315400 400660

315380 400700

CERTIFICAT

TOPO-PROIECT S.R.L.
IONESCU Mihai

ADMINISTRATIEI INTERMEDIARE

LOCUINTA Sp+P+1 NOU PROPUSA

INDICATORI TERRITORIALI

S totala teren = 565,00 mp
S c = S_{cd} existenta = 66,00 mp
S constr. prop. desfiintare = 66,00 mp (C1)
S construita nou propusa = 123,80 mp
S constr. desfas. nou propusa = 259,00 mp
S. construita rezultata = 123,80 mp
S. constr. desfas. rezultata = 259,00 mp
POT propus = 22,0 %
CUT propus = 0,46

TERASE EXTER. PARTER ACOPERITE : 18,10 mp
TERASE EXT. PARTER NEACOPERITE : 26,25 mp
BALCOANE ETAJ ACOPERITE : 11,50 mp
BALCOANE ETAJ NEACOPERITE : 4,30 mp

17	400074.510	21/05/2010
18	400080.708	21/05/2010
01	400081.008	21/05/2010

TITLUL PROIECTULUI: DESFINTARE LOCUINTA PARTER
ADJUNCTA SI CONSTRUIRE LOCUINTA Sp+P+1


22



FATADA EST

1

NR 6
Anexa la autorizația de construire
Nr. 816
data 20.03.2023

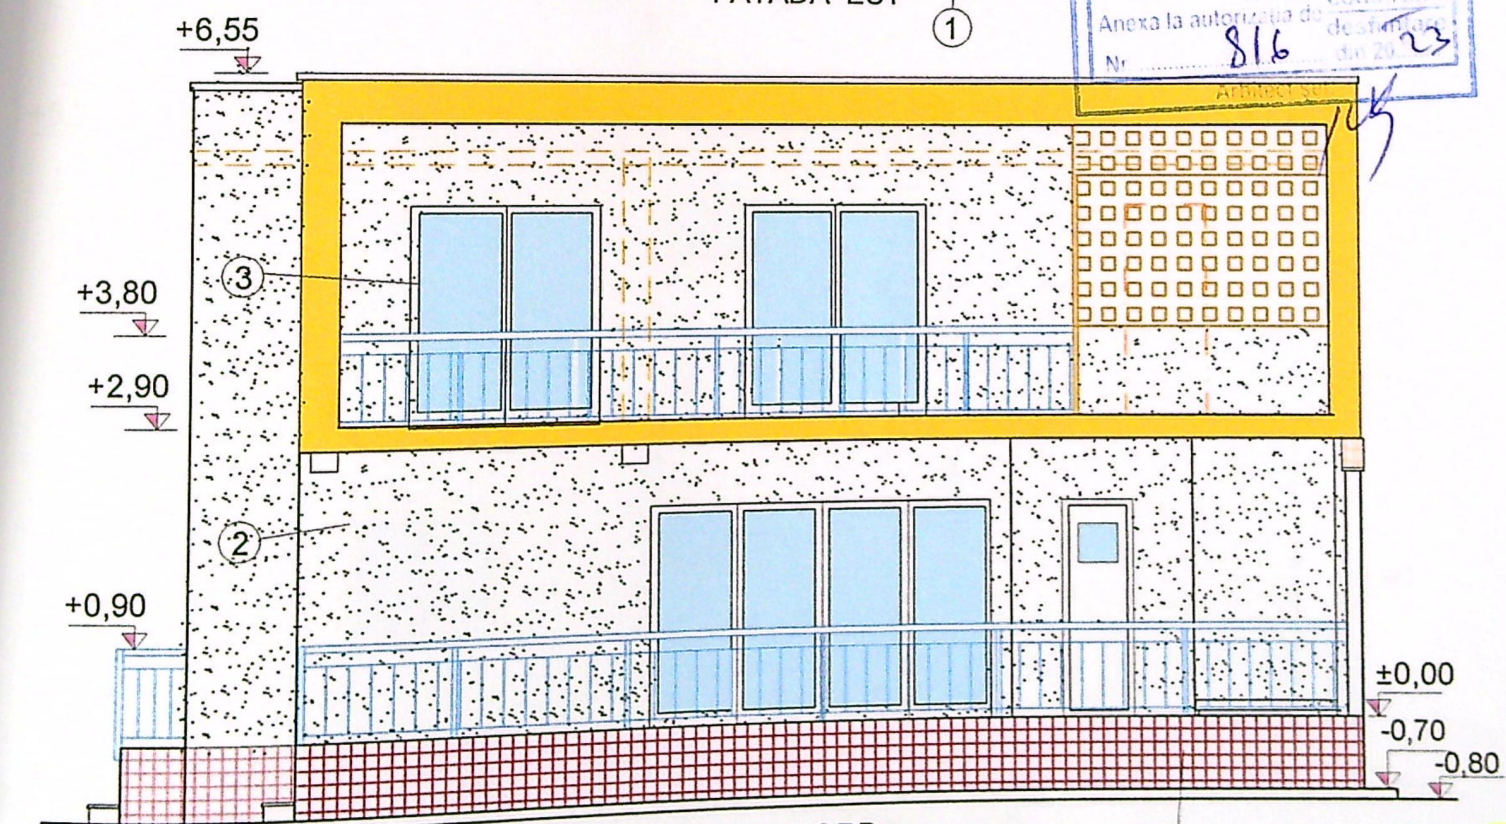

FATADA NORD

1

LEGENDA

- ① SOCLU MOZAIC FRECAT-LUSTRUIT
- ② ZUGRAVELI LAVABILE DE EXTERIOR- CUL. ALB
- ③ TAMPLARIE PANELE TERMOPAN CUL. MARON

ORDINUL ARHITECTILOR
DIN ROMANIA
00008


INDIVIDUAL DE ARHITECTURA
152100916319
ERENDEI
N MARCEL
CRAIOVA

/DATA


A PARTER
TA Sp+P+1

PR NR
2301

Faza

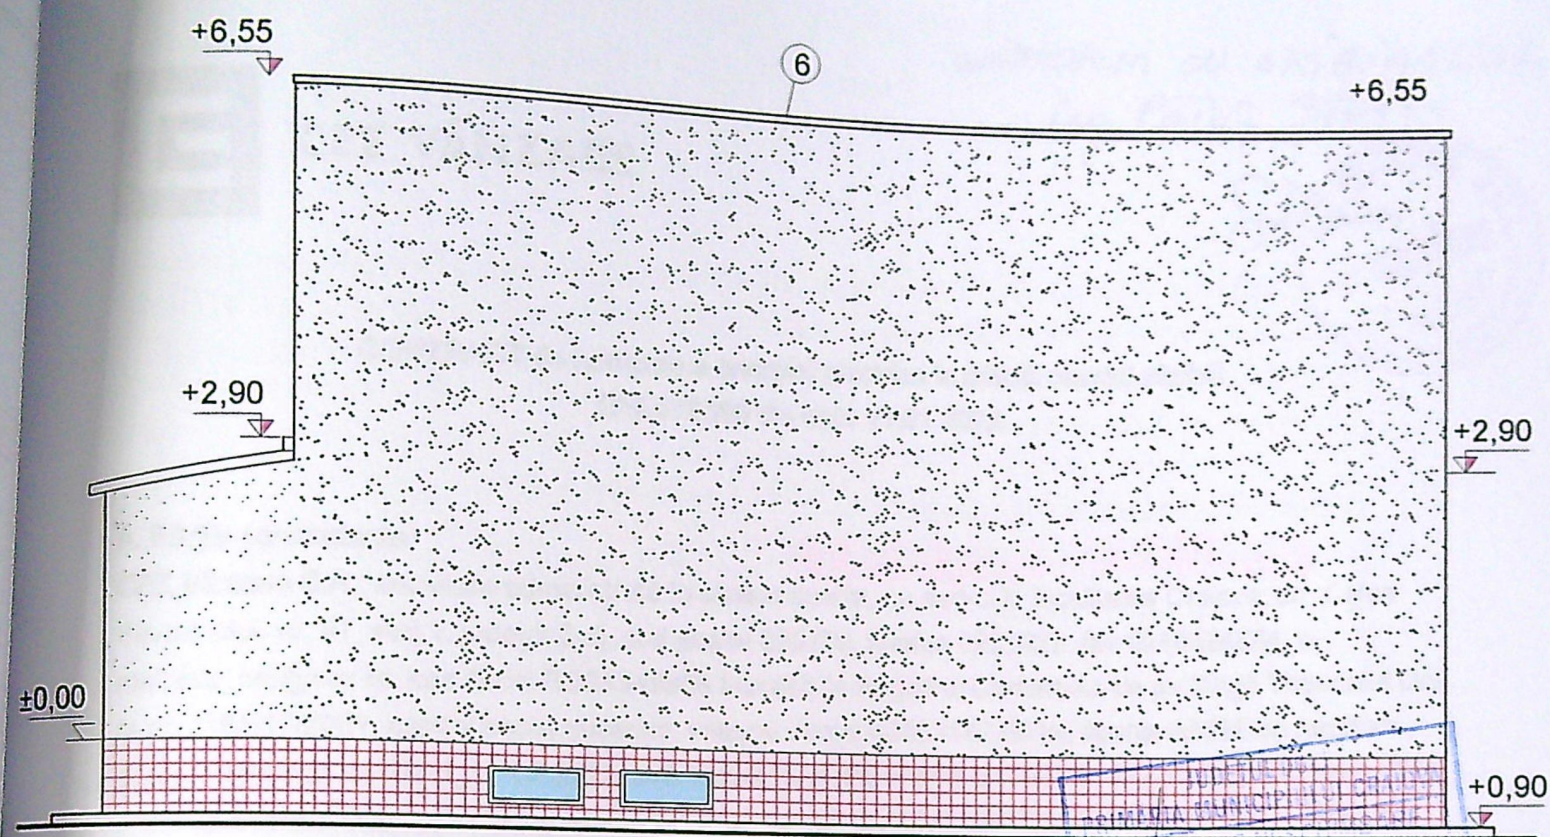

FATADA VEST

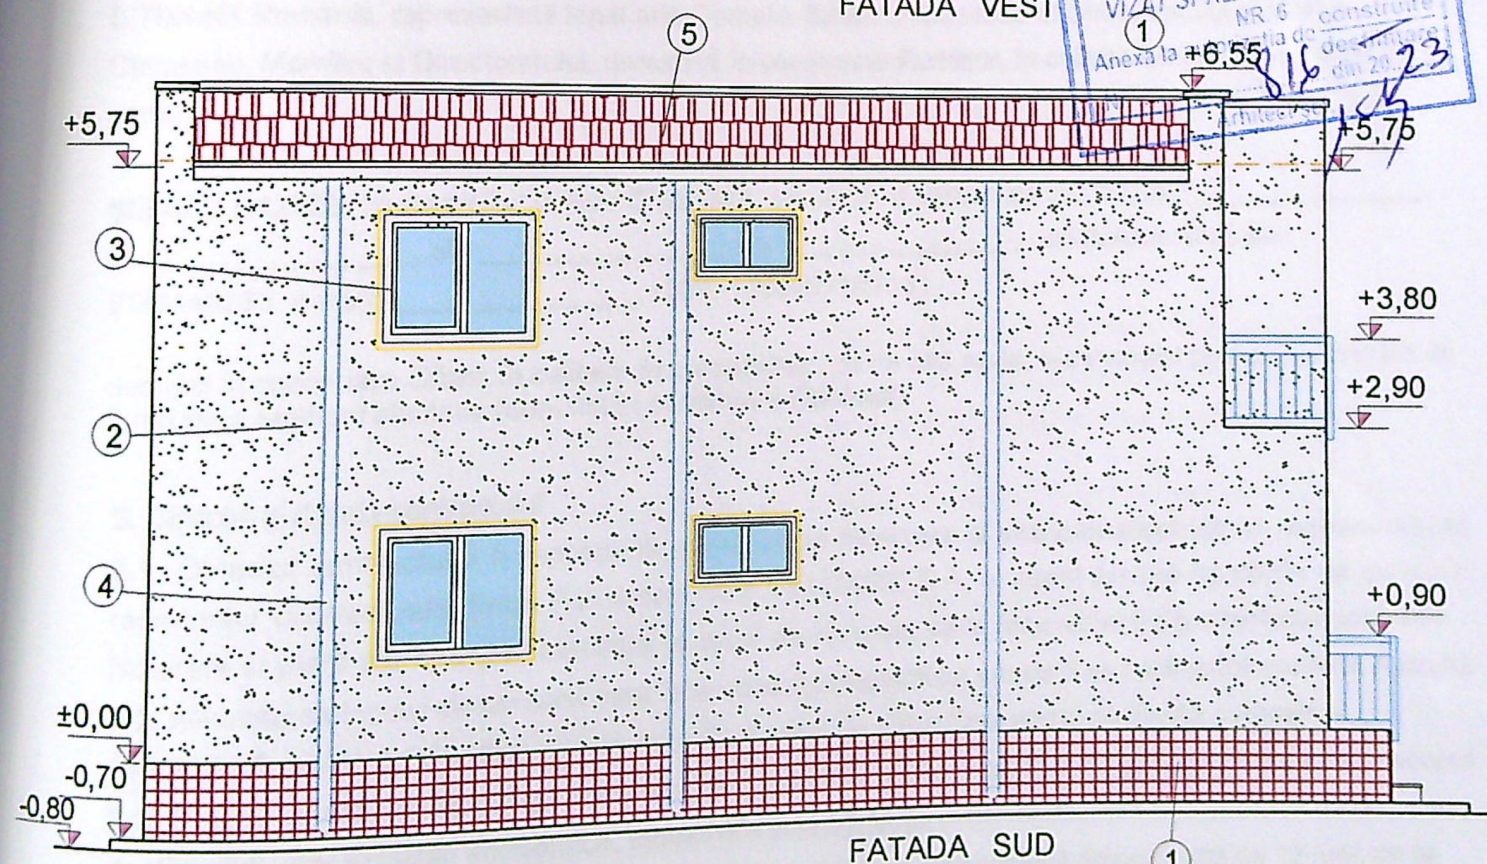

FATADA SUD

LEGENDA

- ① SOCLU MOZAIC FRECAT-LUSTRUIT
- ② ZUGRAVELI LAVABILE DE EXTERIOR- CUL. ALB
- ③ TAMPLARIE PVC CU GEAM TERMOPAN- CUL. MARON

ORDINUL ARHITECTILOR
DIN ROMANIA
00008
Marcel Ion



DATA	
ANTA PARTER	PR.NR 2301
ANTA Sp+P+1	
Faza	