

PLAN DE AMPLASAMENT SI DELIMITARE A IMOBILULUI LOTUL 13 Scara 1:500

Nr.cadastral	Suprafata masurata	Adresa imobil
220568	548 mp.	Mun. Craiova, str. Bucovat, nr. 122, (fosta Calea Bucovat), jud. Dolj-intravilan
Cartea funciara nr.	UAT	CRAIOVA

VERIFICATOR EXPERT	NUME	SEMNATURA	CERINTA	REFERAT / EXPERTIZA NR. / DATA
BIA NIVA	24231428			
SPECIFICATIE	NUME	SEMNATURA	Scara	Beneficiar
SEF PROIECT	Art. dipl. Nicolae Valeriu		1:500	COSTACHE ELENA CONSTANTINA
PROIECTAT	Art. dipl. Nicolae Valeriu		Data	Pr. nr.
DESENAT	Art. dipl. Nicolae Valeriu		12/2022	3938/2021
				Faza
				DTAC
				Pl. nr.

INVENTAR DE COORDONATE Sistem de proiectie STEREOGRAFIC 1970

Nr. Pct.	Coordonate pct.de contur	X [m]	Y [m]
38		313368.373	401666.139
36		313354.982	401683.812
37		313372.823	401697.501
39		313376.801	401692.316
40		313380.392	401688.870
41		313384.827	401686.613
42		313389.726	401685.736
43		313394.668	401686.315

Suprafata totala masurata: 548 mp.
Suprafata din act: 548 mp.

LEGENDA

- CONSTRUCTIE PROPUSA (locuinta P+1)
- IMPREJMUIRE TEREN stalpi ba si lacre fier forjat (30.82 M)
- IMPREJMUIRE TEREN DALE BA (77.80 M)
- PLATFORMA GUNOI
- ZONA VERDE (S=135.00 MP)
- PARCAJ AUTO 3 LOC (S=45.00 MP)

INDICII TEHNICI

	Ac	Acd
Locuinta P+1	164.95mp	379.90mp
TOTAL	164.95mp	379.90mp
POI propus	0.60	
CUI propus	32.22 mp	
terasa parter	12.00mp	
balcon etaj		

Executant:
Ing. Radu Liviu

Data: 08.2014


Se confirma suprafata din masuratori
si introducerea imobilului in baza de date

A.Date referitoare la teren				
Nr. prc.	Categoria de folosinta	Suprafata [mp]	Valoare imp.[lei]	Mentuni
1/13	Cc	548		teren intr. neimprej.
Total		548		


B.Date referitoare la constructie				
Cod constr.	Supr.constr. la sol [mp]	Valoare imp.[lei]	Supr.constr. desfasurata [mp]	Mentuni
0	0	0	0	
Total				

PRIMĂRIA MUNICIPIULUI CRAIOVA
VIZAT SPRE ÎNSCRIBARE
NR. 3 / constructie
Anexa la autorizatia de constructii
nr. 2879
Data: 11.12.2014
Arhitect: 11.12.2014




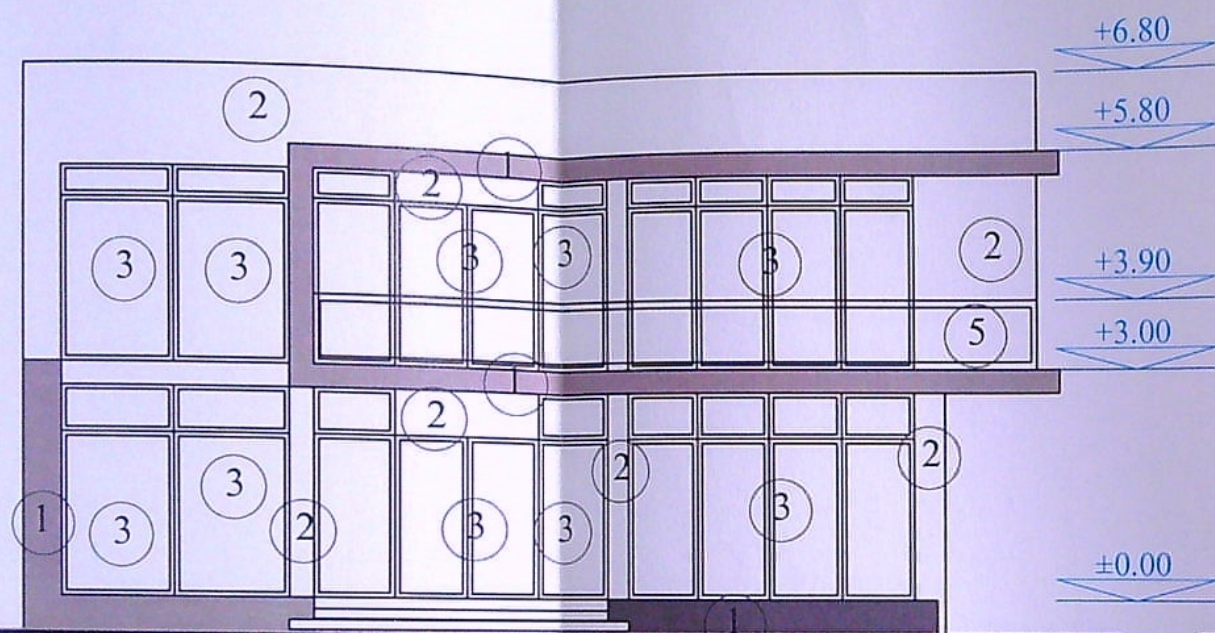


FATADA NORD

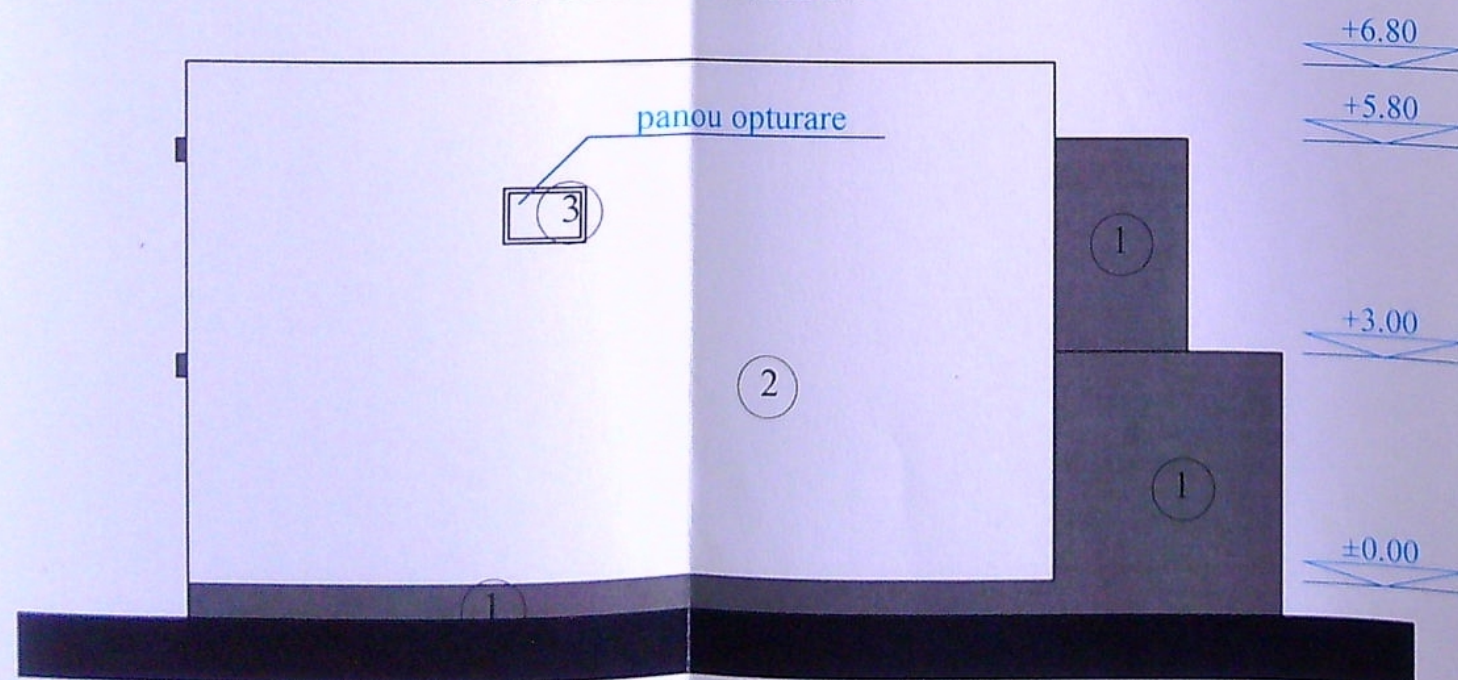


FATADA EST

- 1 PLACAJ DE PIATRA NATURALA GRI
- 2 TENCUIALA STRUCTURALA ALBA
- 3 TAMPLARIE PVC ANTRACIT GEAM SECURIZAT HP< 0.90 M
- 4 TIGLA DE TABLA ANTRACIT
- 5 BALUSTRADA DE STICLA

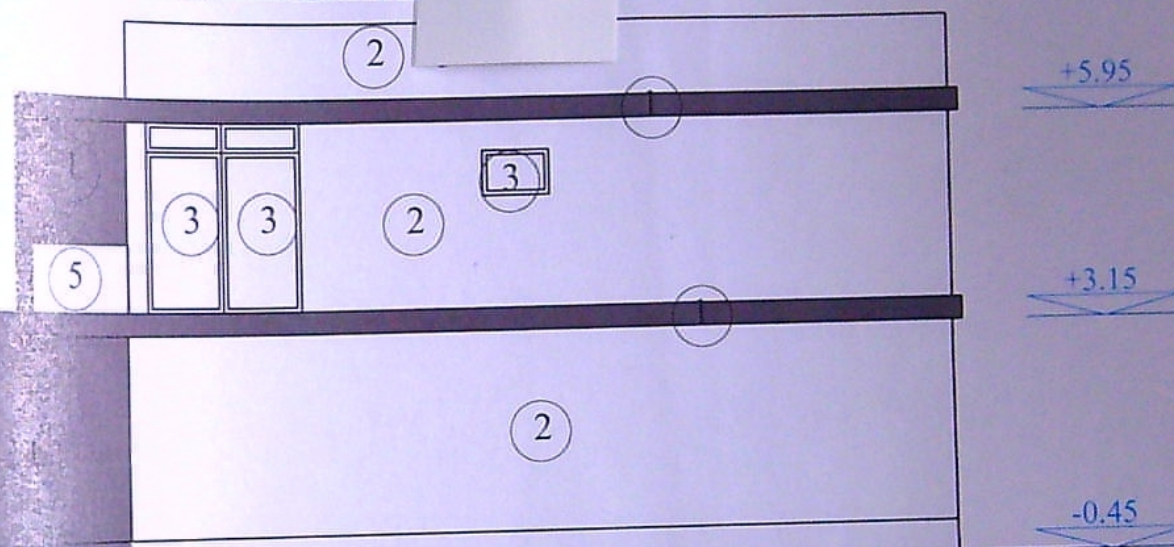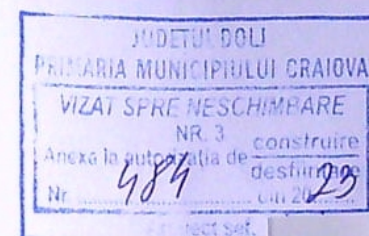

FATADA VEST

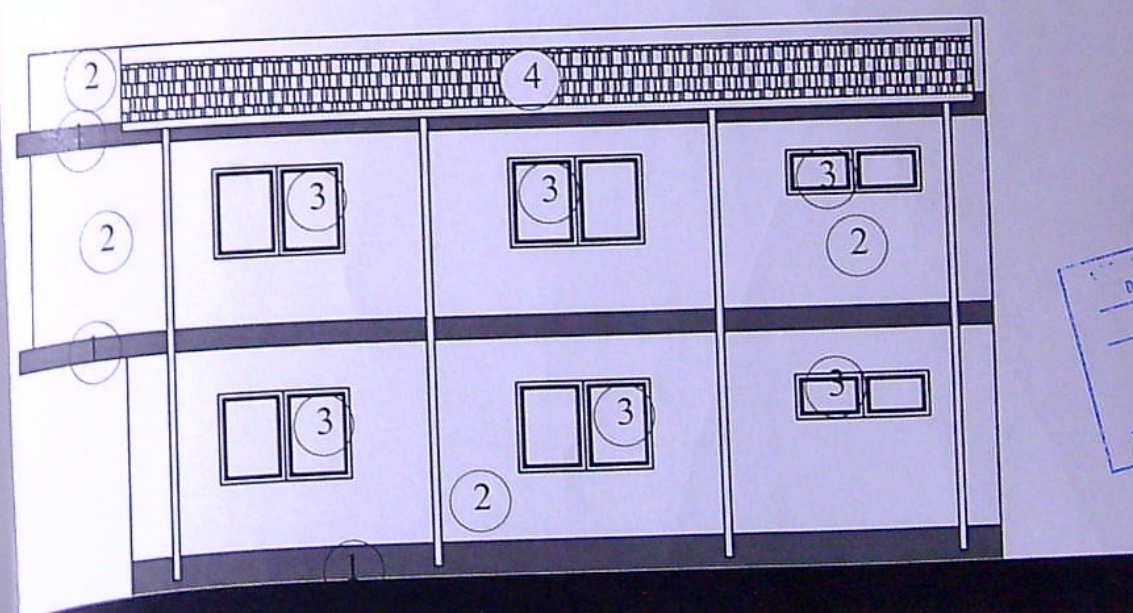

FATADA SUD

CATEGORIA DE IMPORTANTA D, CLASA DE IMPORTANTA IV

VERIFICATOR/EXPERT	NUME	SEMNTURA	CERINTA	REFERAT / EXPERTIZA NR. / DATA	Pr. nr.
BIA NIVA	24231428			Beneficiari: COSTACHE ELENA CONSTANTINA	393B/20
SEF PROIECT	Arh. dipl. Nicolau Valeriu		Scara 1:100	Titlu proiect: CONSTRUIRE LOCUINTA P+1 SI IMPREJMUIRE TEREN	Faza DTAC
PROIECTAT	Arh. dipl. Nicolau Valeriu		Data 01/2022	Jud. Dolj, Craiova, str. Bucuresti 122	Pl. nr.
DESENAT	Arh. dipl. Nicolau Valeriu			Titlu plansa: FATADE	