
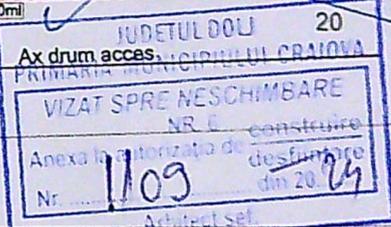


PLAN DE AMPLASAMENT SI DELIMITARE
LOTUL 2 DE PROPRIETATE
scara 1:500

Nr cadastral	256559	Suprafata masurata(mp)	Adresa imobilului: intravilan
Cartea funciara		700mp	Mun. Craiova, Tarlaua 99, Parcela 6/1, lotul 5/2 fost Com. Simnicu de Sus, Jud
			UAT: CRAIOVA

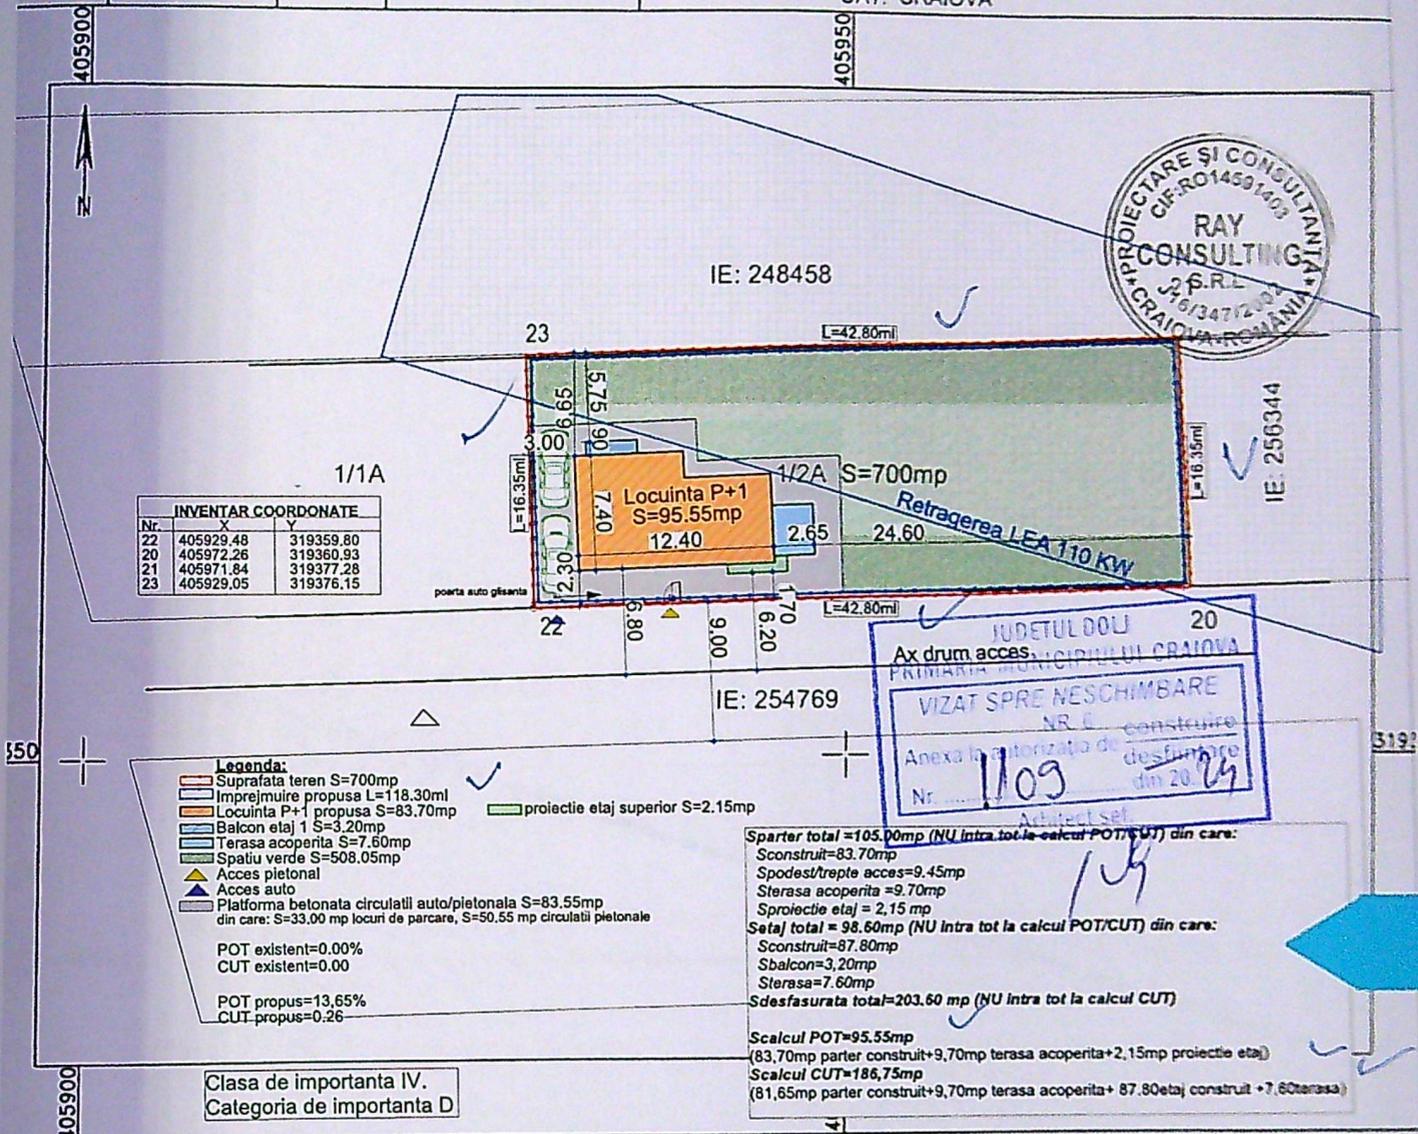


Fechioni
Fotade

A. Date referitoare la teren

Nr. parcela	Categoria de folosinta	Suprafata (mp)	Mentii
1/2	A	700	Teren neimprejmuat- Limita conventionala
	Total	700	

Suprafata masurata a imobilului = 700 mp

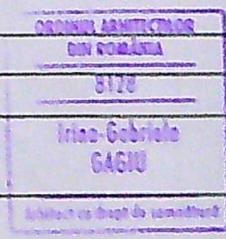



Executant: ND TOPOGRAPHY SRL P.J.A SERIA RO-B-J NR. 2444 COMAROMI ALEXANDRU DANIEL P.F.A SERIA RO-DJ-F NR. 0107/07.12.2010	Inspector 136213/2024 Confirm introducerea imobilului in baza de date integrata si atribuirea numarului cadastral
---	--

ERIFICATOR	NUME	CERINTA	REFERAT - Nr./DATA

PROIECT NR:	171 / 2024
FAZA:	D.T.A.C.
PLANSĂ NR:	A.01



PROIECT NR:	171 / 2024
FAZA:	D.T.A.C.
PLANSĂ NR:	A.06
Propusa	

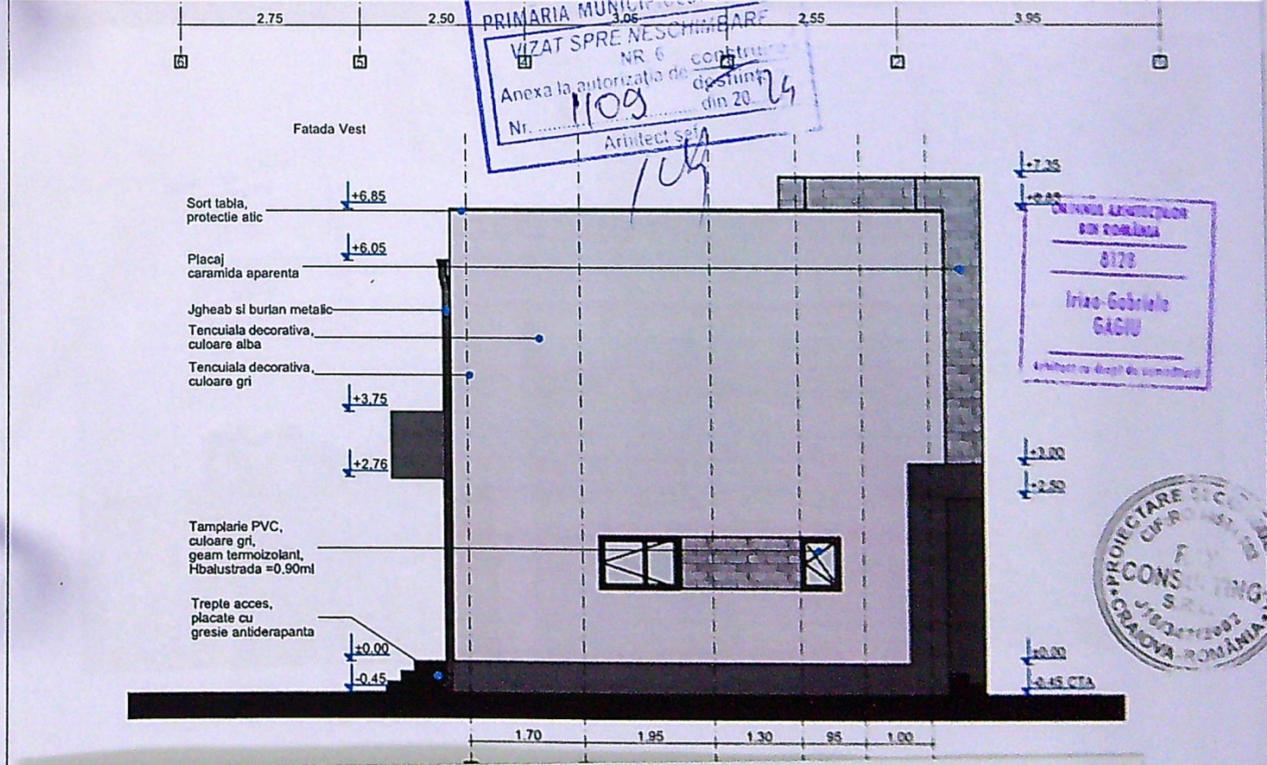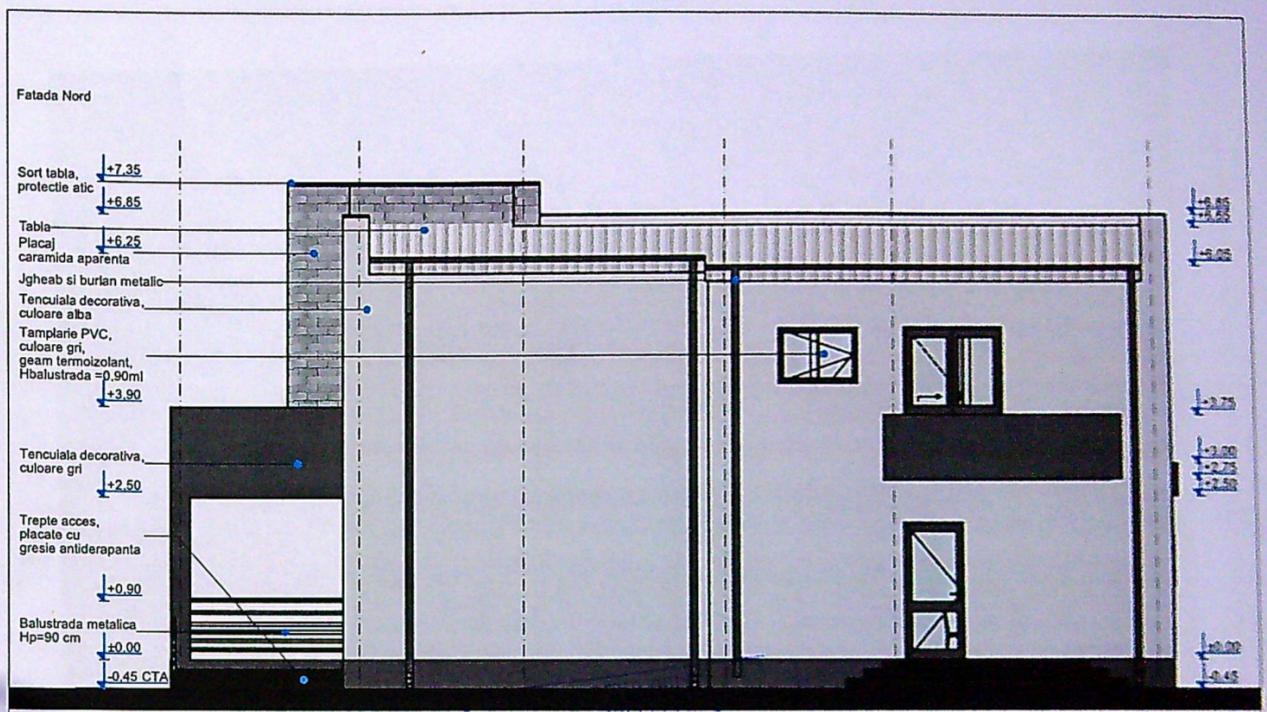

PROIECT NR:	171 / 2024
FAZA:	D.T.A.C.
PLANSĂ NR:	A.07