



VERIFICATOR/ EXPERT	NUME	SEMNATURA	CERINTA	REFERAT / EXPERTIZA NR/DATA
SC SOFTPROIECT SRL J16/1535/1995				Beneficiar : JACOTA RARES STEFAN
SPECIFICATIE	NUME	SEMNATURA	Scara: 1:500	Pr. nr. 1646 2021
SEF PROIECT	Arh. CISMARU ADRIANA			CU DTAC PTH
PROIECTAT	Arh. CISMARU ADRIANA			Titlu proiect: RECOMPARTIMENTARE APARTAMENT nr.17, bl. 2, sc A, et.6, mun. Craiova, str. Felix Aderca, nr. 5, jud. Dolj
DESENAT	Arh. CISMARU ADRIANA		Data : 15.02. 2022	Titlu plansa PLAN DE SITUATIE Pl. nr. A4

BILAN TERITORIAL

S.u. existent = 60,09mp din care apartament , 49,27 m
POT existent = 100 % ; -CUT = 1,0

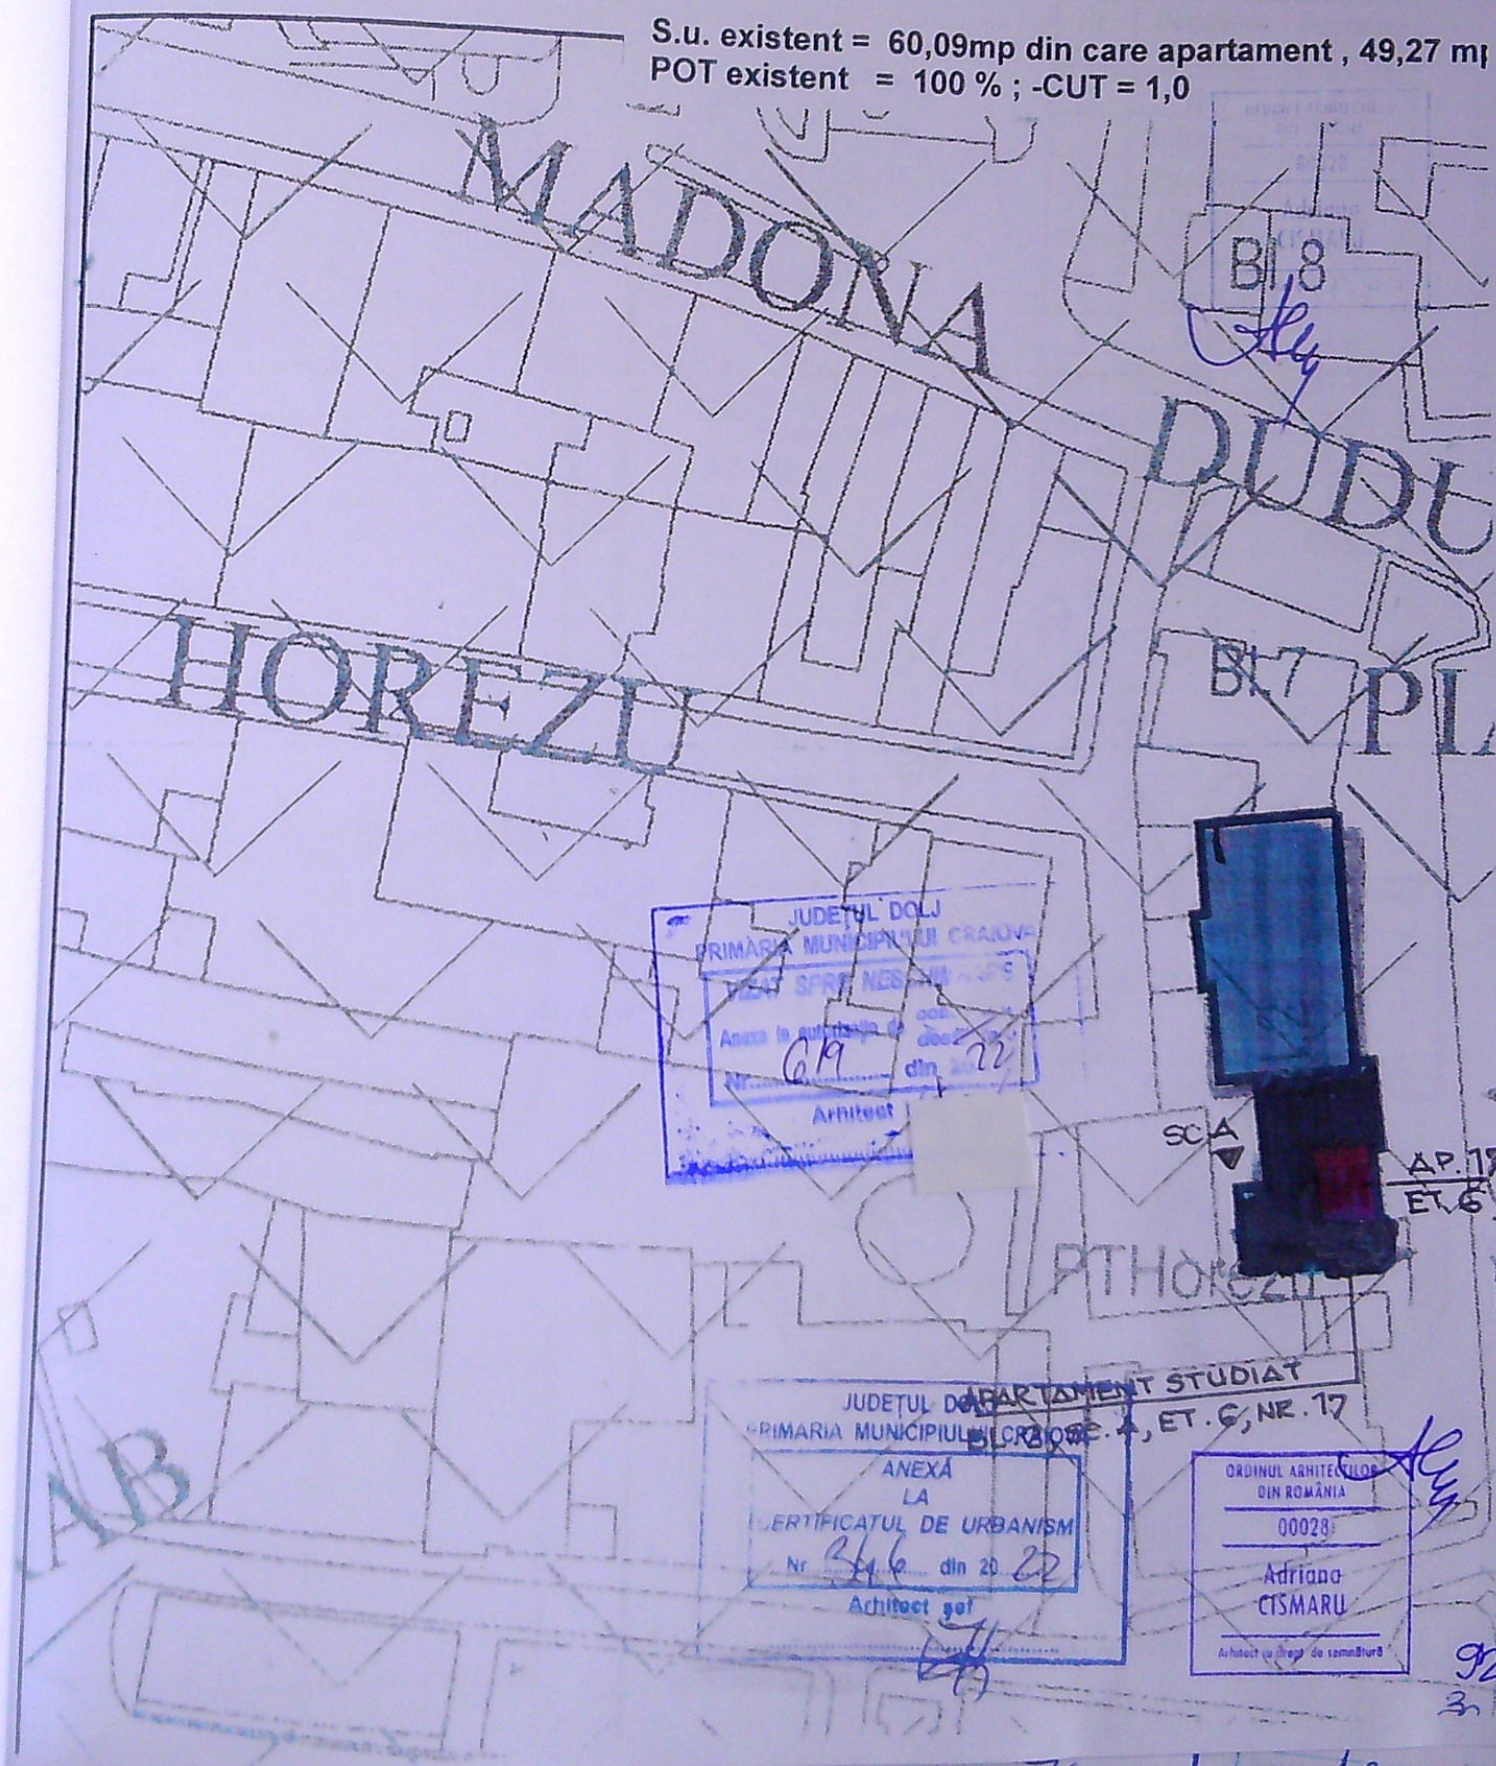

PITULAȚIE	
ire	Suprafață
e	Utilă(mp)
	6,28
e	16,94
	8,19
	1,48
	1,28
	11,16
	4,80
	49,27
	1,54
	1,58
	7,70
	60,09

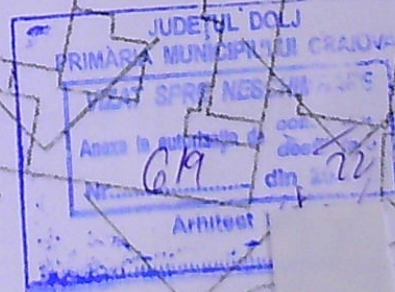

ATIEI PUBLICA

92

94