





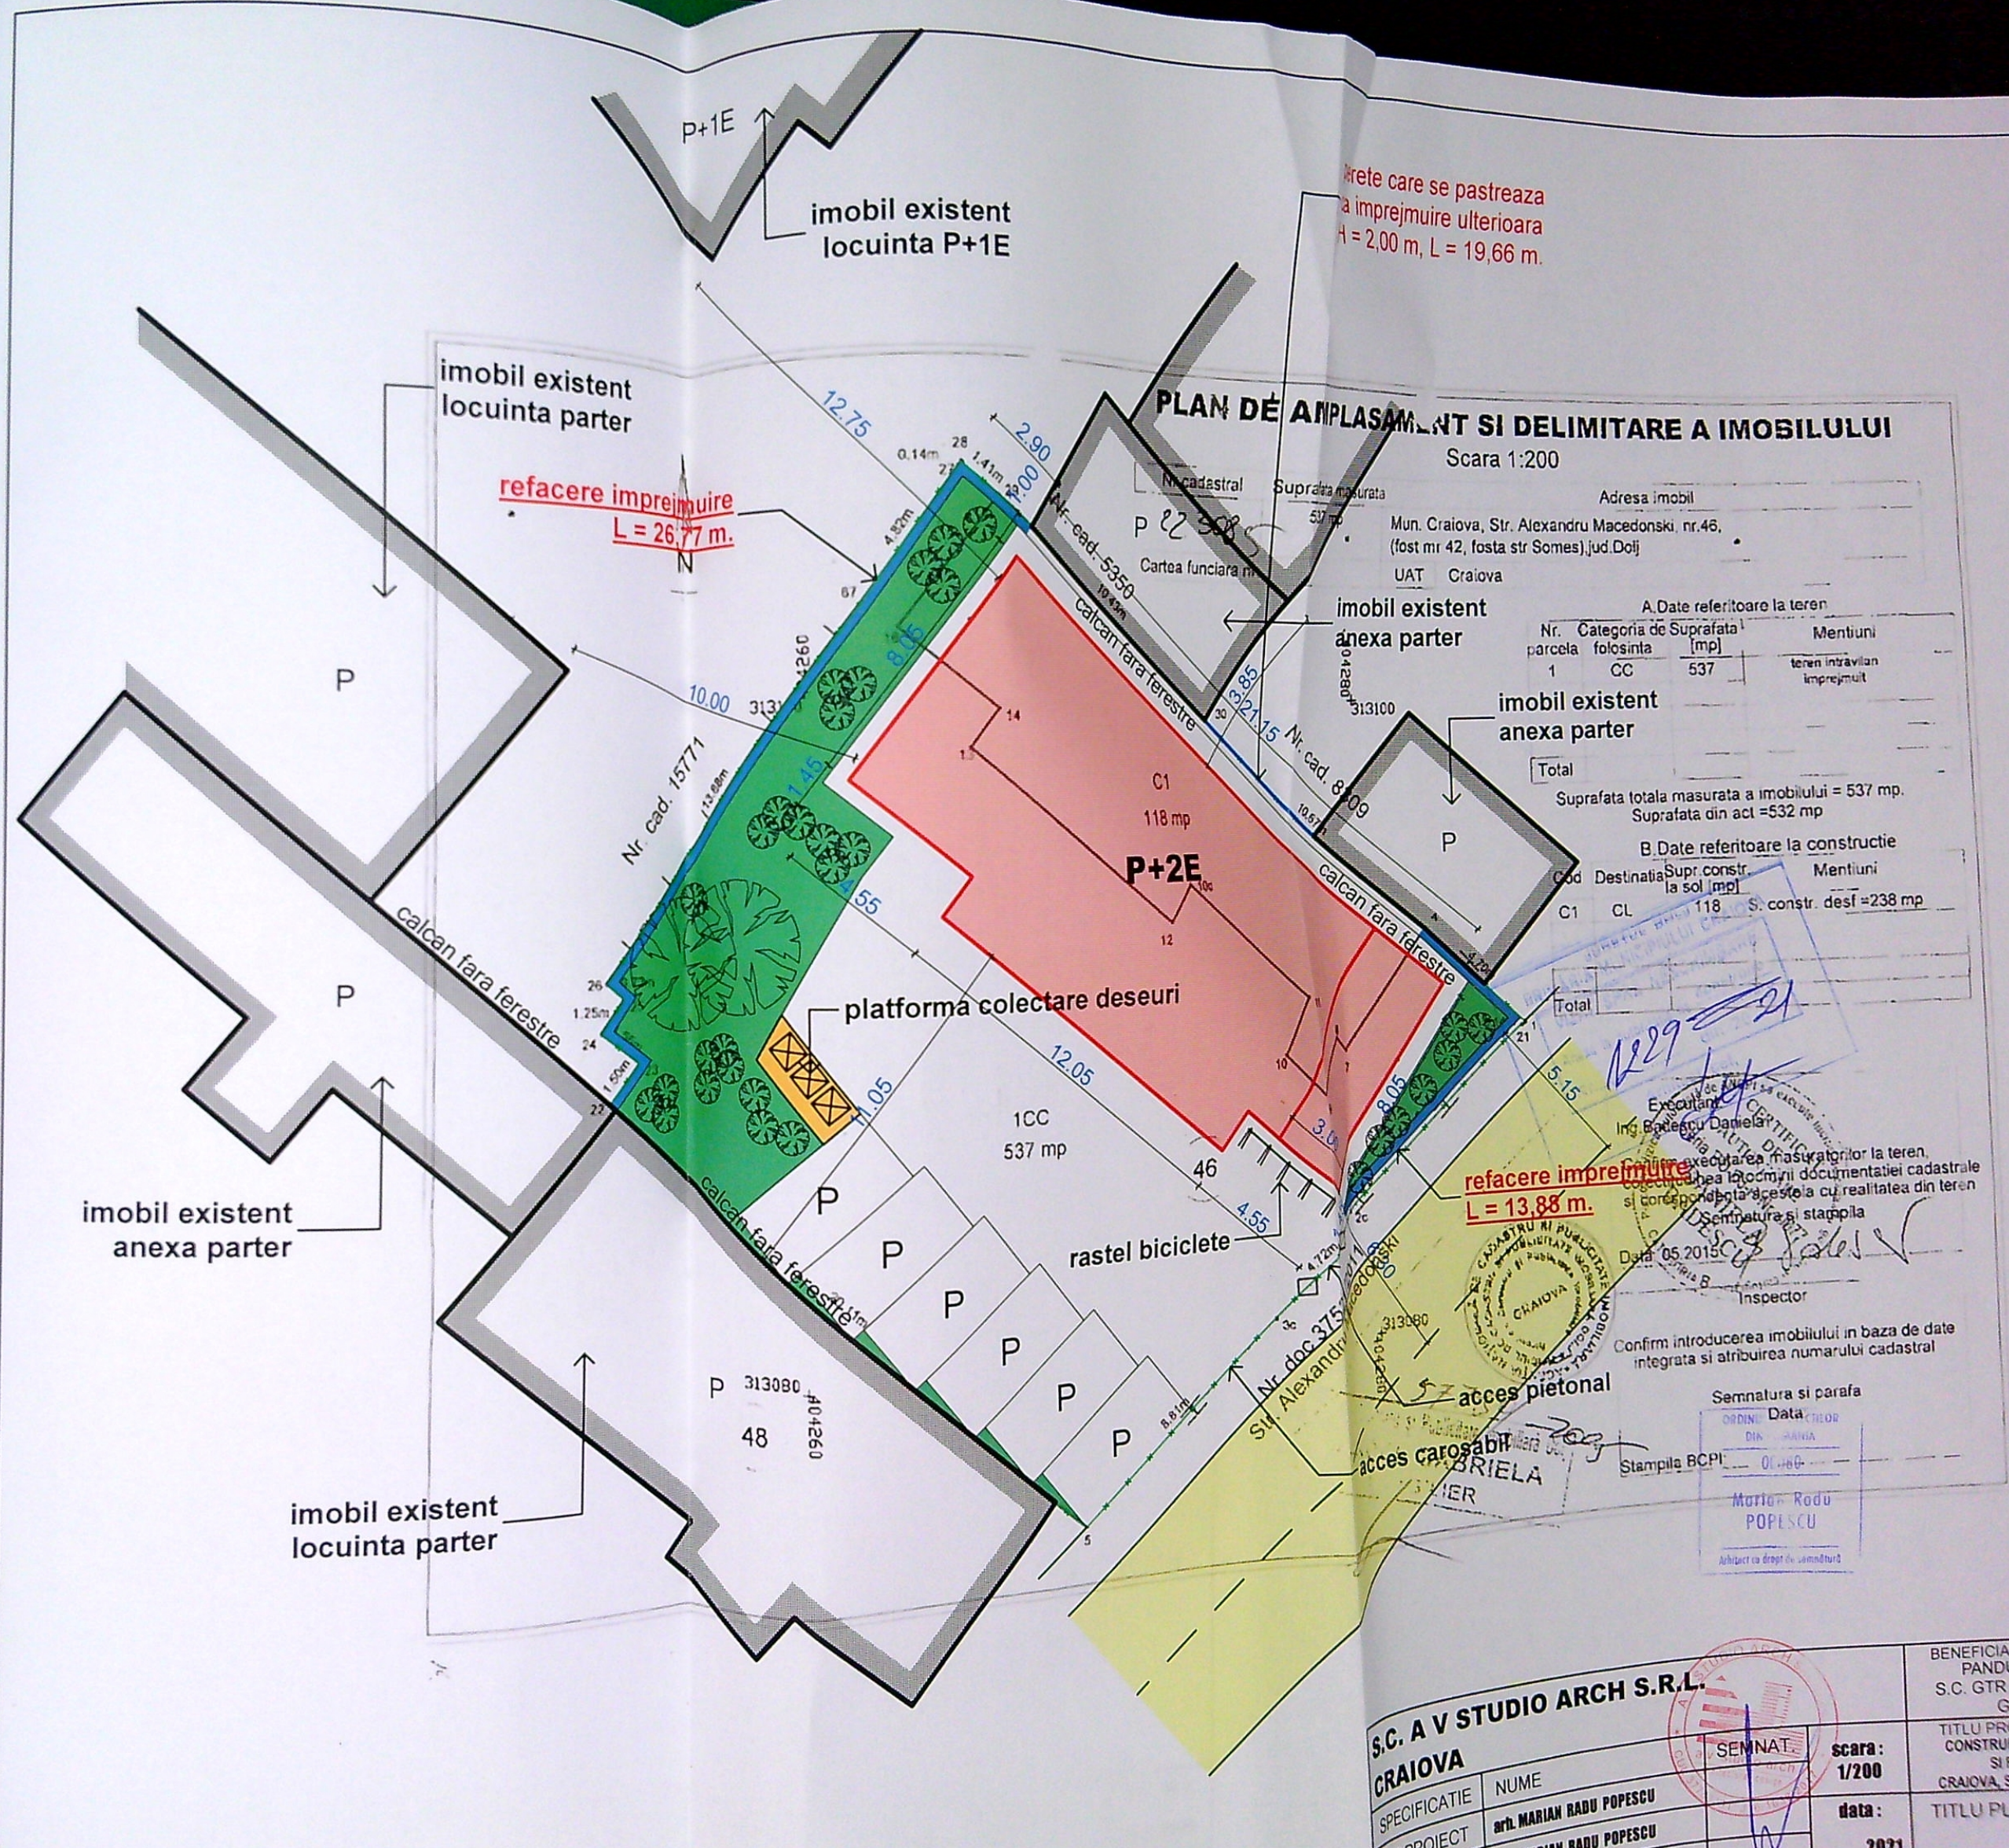

FATADA PRINCIPALA


ORDINUL ARHITECTILOR
DIN ROMANIA
00086
Marion Rodu
POPESCU
Arhitect cu drept de semnatura

VERIFICATOR /EXPERT	NUME	SEM NAT.	CERINTA	REFERAT/EXPERTIZA NO./DATA	PR. NO.
S.C. AV STUDIO ARCH S.R.L.				BENEFICIAR: PANDURU LAURENTIA OLIMPIA pt. S.C. GTR INVEST CONSTRUCT S.R.L. prin GANE TIBERIU CRAIOVA	02 / 2021
				TITLU PROIECT: CONSTRUIRE IMOBIL DE LOCUINTE COLECTIVE	FAZA

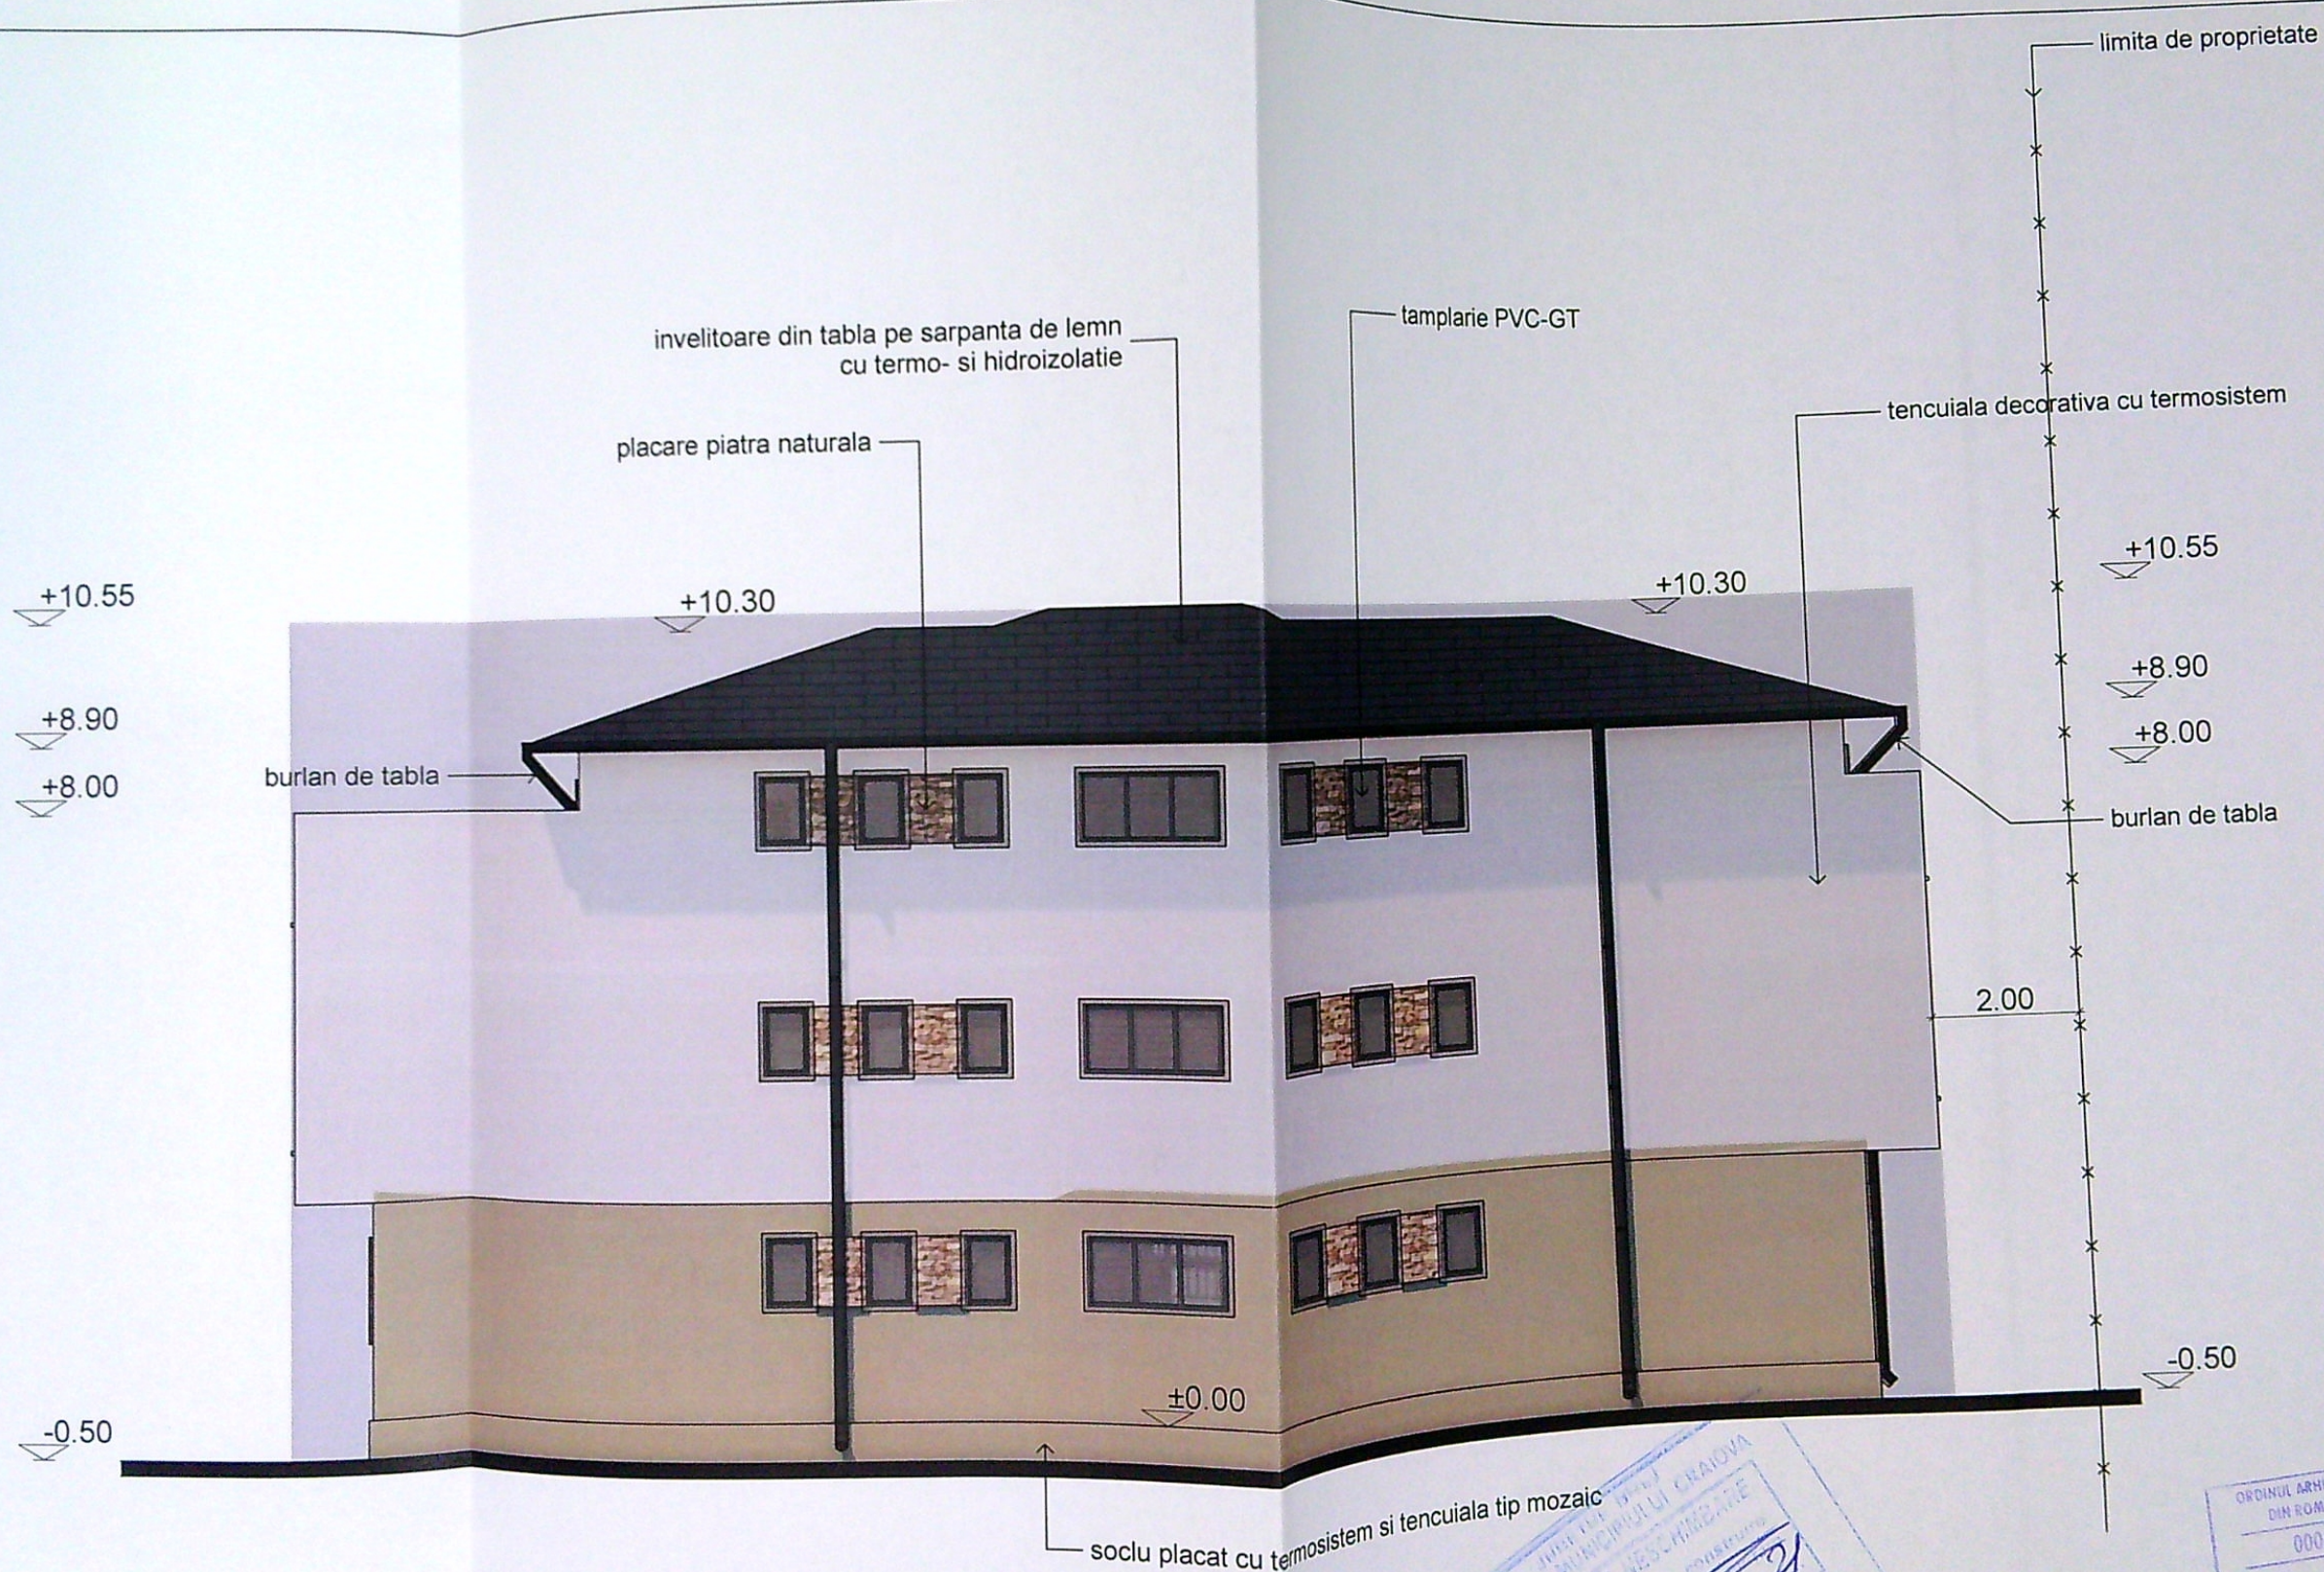


FATADA SECUNDARA

VERIFICATOR / EXPERT		NUME	SEM NAT.	CERINTA	REFERAT/EXPERTIZA NO./DATA
AV STUDIO ARCH S.R.L.					BENEFICIAR: PANDURU LAURENTIA OLIMPIA pt. S.C. GTR INVEST CONSTRUCT S.R.L. prin GANE TIBERIU CRAIOVA
					PR. NO. 02 / 2021
					FAZA

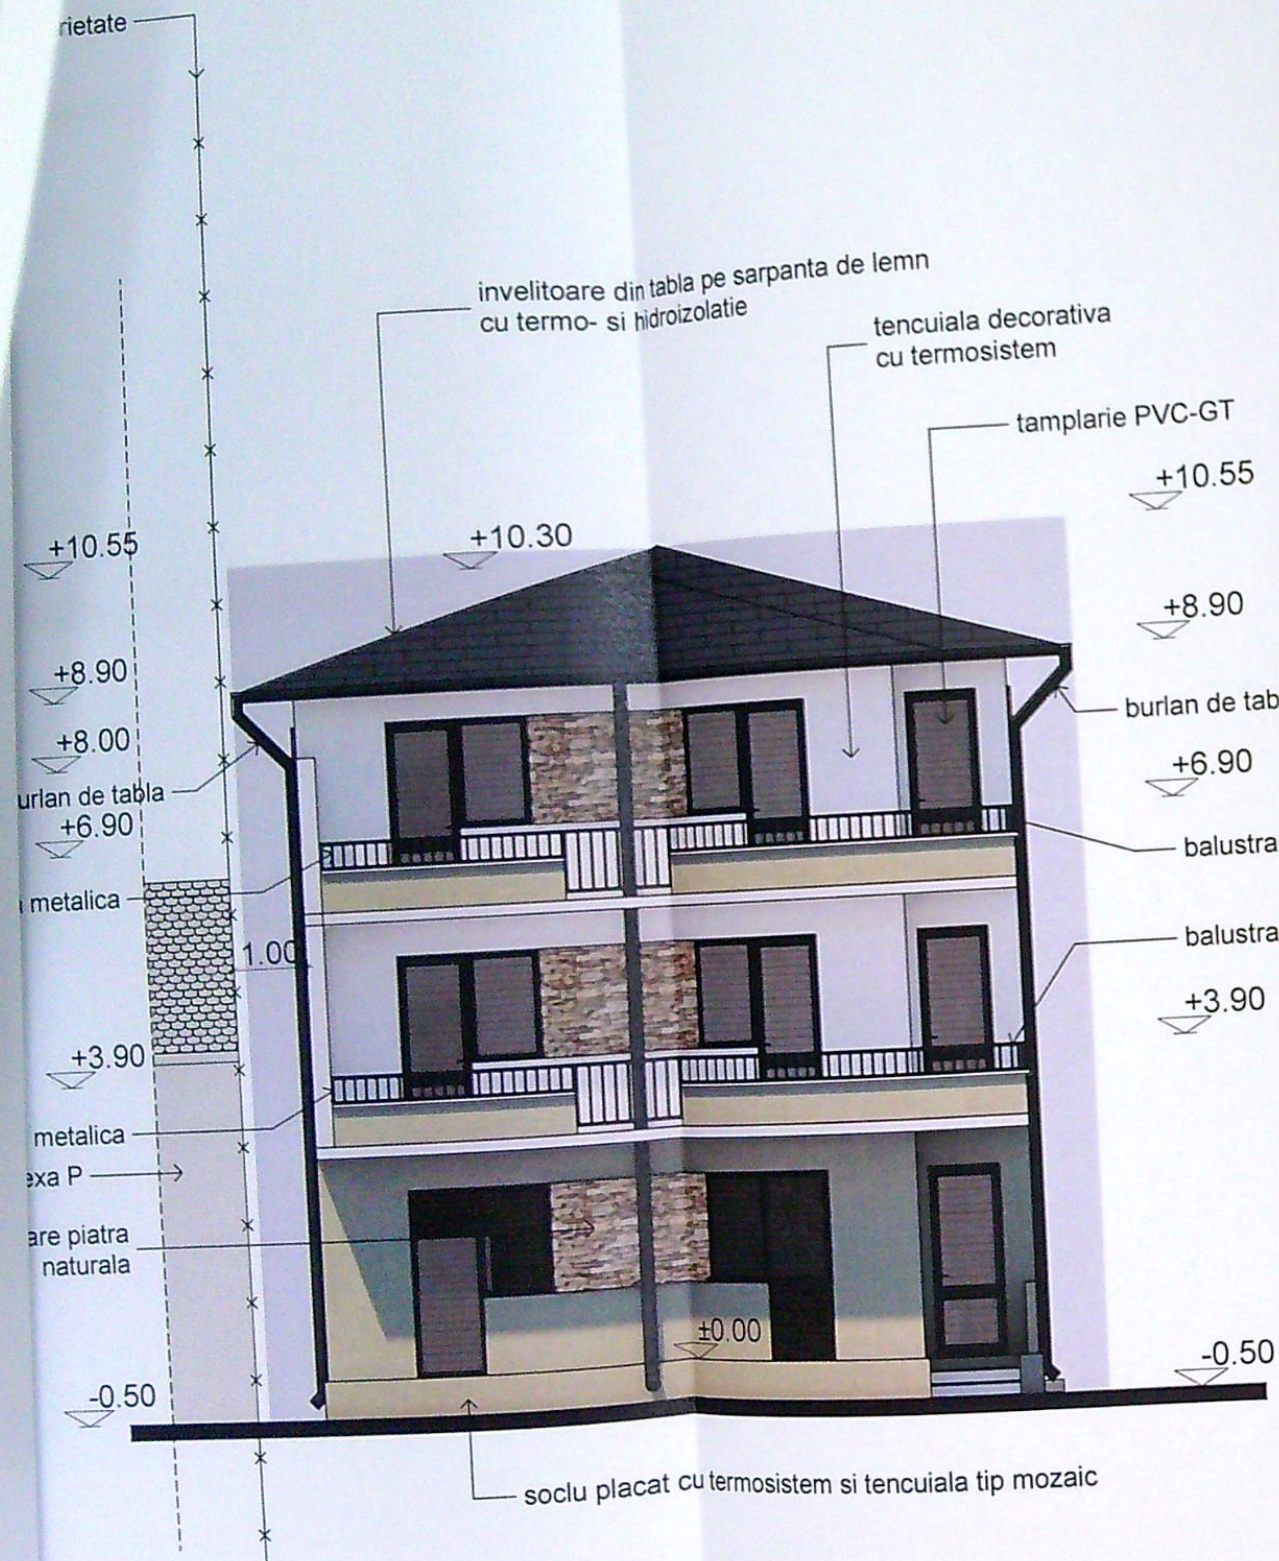

FATADA LATERALA STANGA

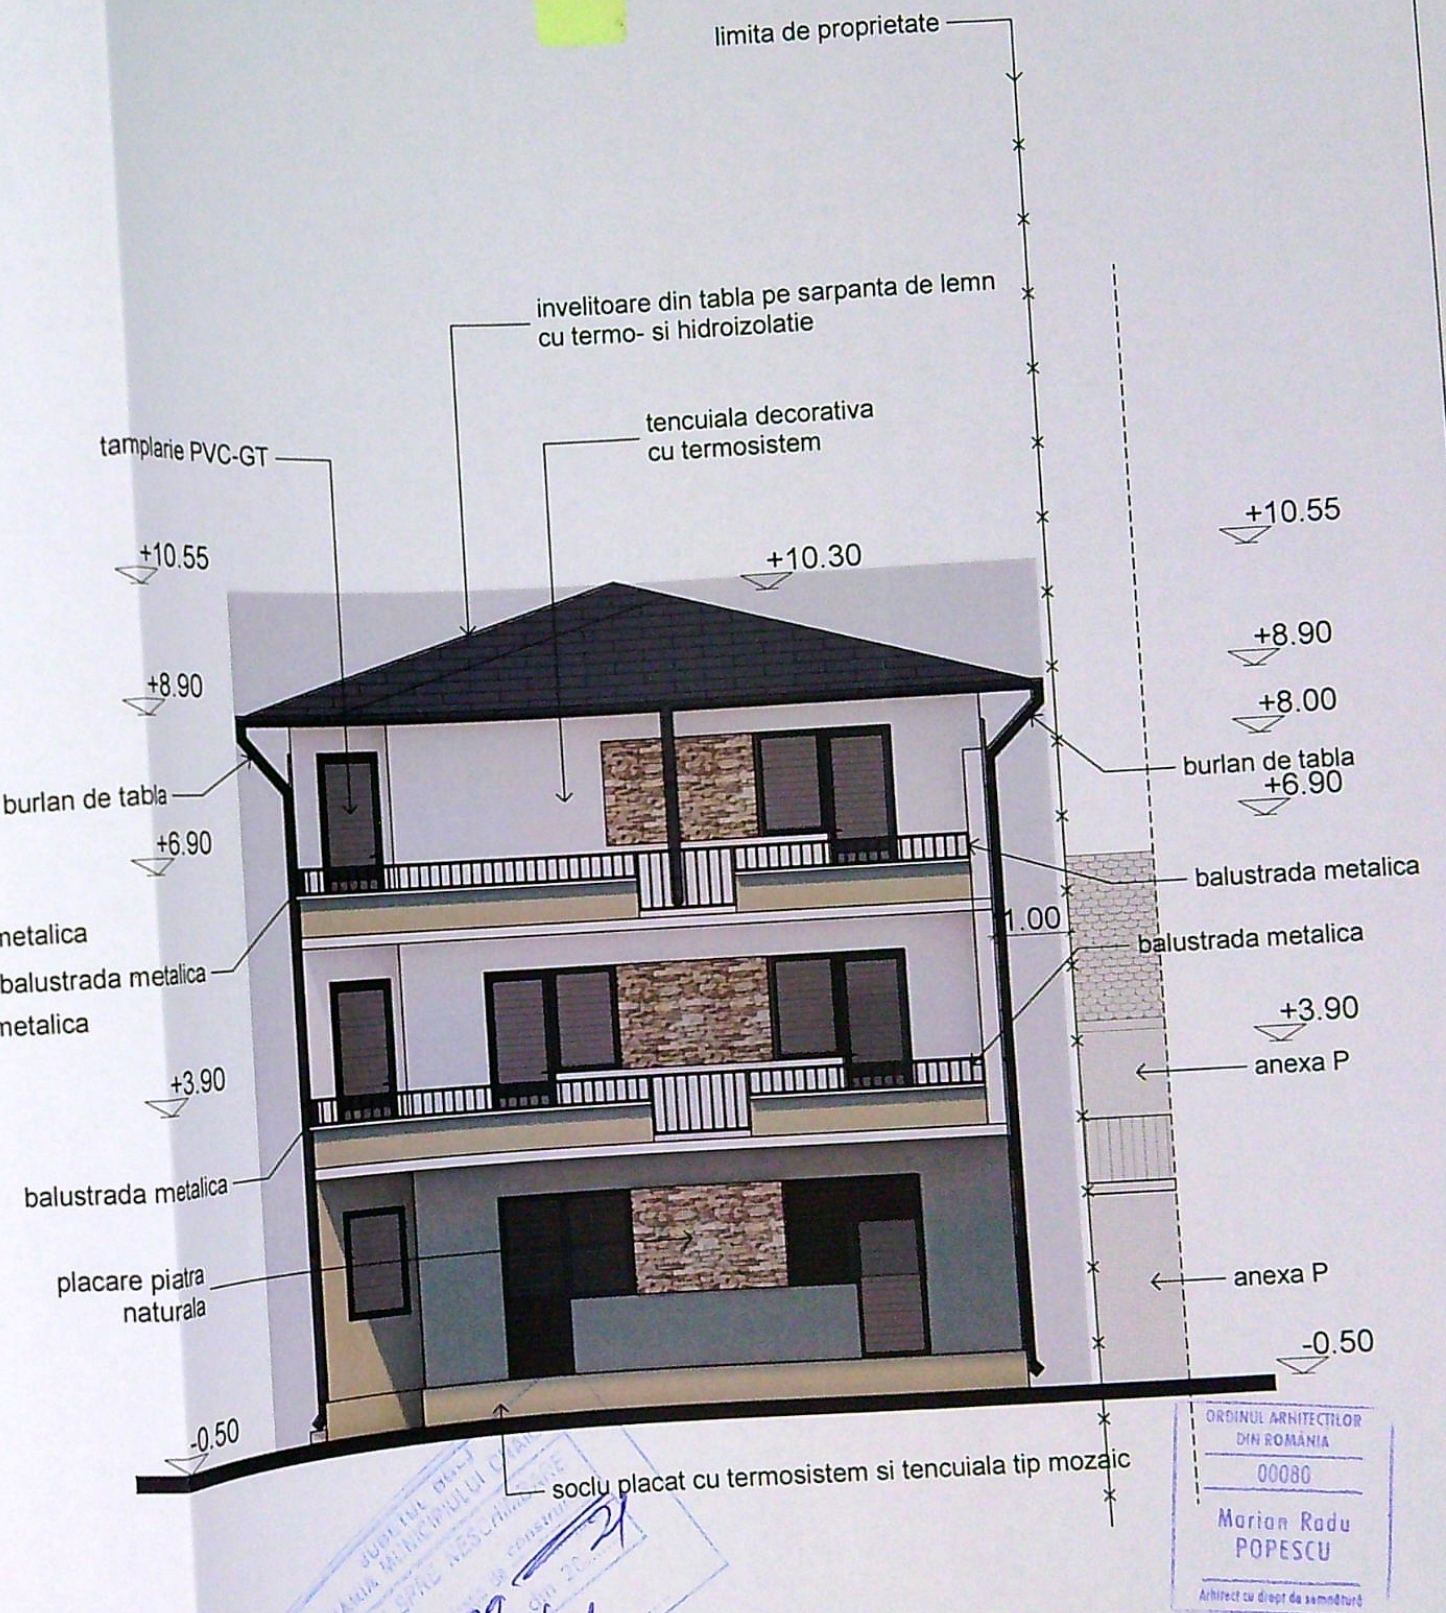

FATADA LATERALA DREAPTA

VERIFICATOR / EXPERT	NUME	SEM. NAT.	CERINTA	REFERAT/EXPERTIZA NO./DATA	PR. NO.
S.C. A V STUDIO ARCH S.R.L.				BENEFICIAR : PANDURU LAURENTIA OLIMPIA pt. S.C. GTR INVEST CONSTRUCT S.R.L. prin GANE TIBERIU CRAIOVA	02 / 2021
SPECIFICATIE	NUME	SEM. NAT.	scara : 1/100	TITLU PROIECT : CONSTRUIRE IMOBIL DE LOCUINTE COLECTIVE P+2E SI REFACERE IMPREJUMIURE TEREN. CRAIOVA, STR. AL. MACEDONSKI, NO. 46, JUD. DOLJ	FAZA D.T.A.C.
SEF PROIECT	arh. MARIAN RADU POPESCU		data : 2021	TITLU PLANSA : FATADA LATERALA STANGA FATADA LATERALA DREAPTA	Plansa no. A
PROIECTAT	arh. MARIAN RADU POPESCU				