


 S.C. RADBAZ ENGINEERING S.R.L. Jud. Dolj, Loc. Craiova, Str. Mamaia Bl.12, Sc.2, Ap.1, CP 200488 CUI 35664313 CP 316214/2016 Tel: +40 741 015 334 Email: office@radbaz.ro		RID BIZ		Beneficiar: Nicola Caludiu Ionel Mun. Craiova, Jud. Dolj, Str. Henri Coanda, Nr. 79, Bloc 4EP, scara 1		Pr. Nr. 91/2025	
Set proiect Ing. Bratoliu Radu		Scara: 1:1000		Obiect: Separare instalatie utilizare apa potabila pentru contorizare individuala		Faza: D.T.A.C.	
Proiectat Ing. Bratoliu Radu		Desenat Ing. Bratoliu Radu		Plan de situatie		PS-01	

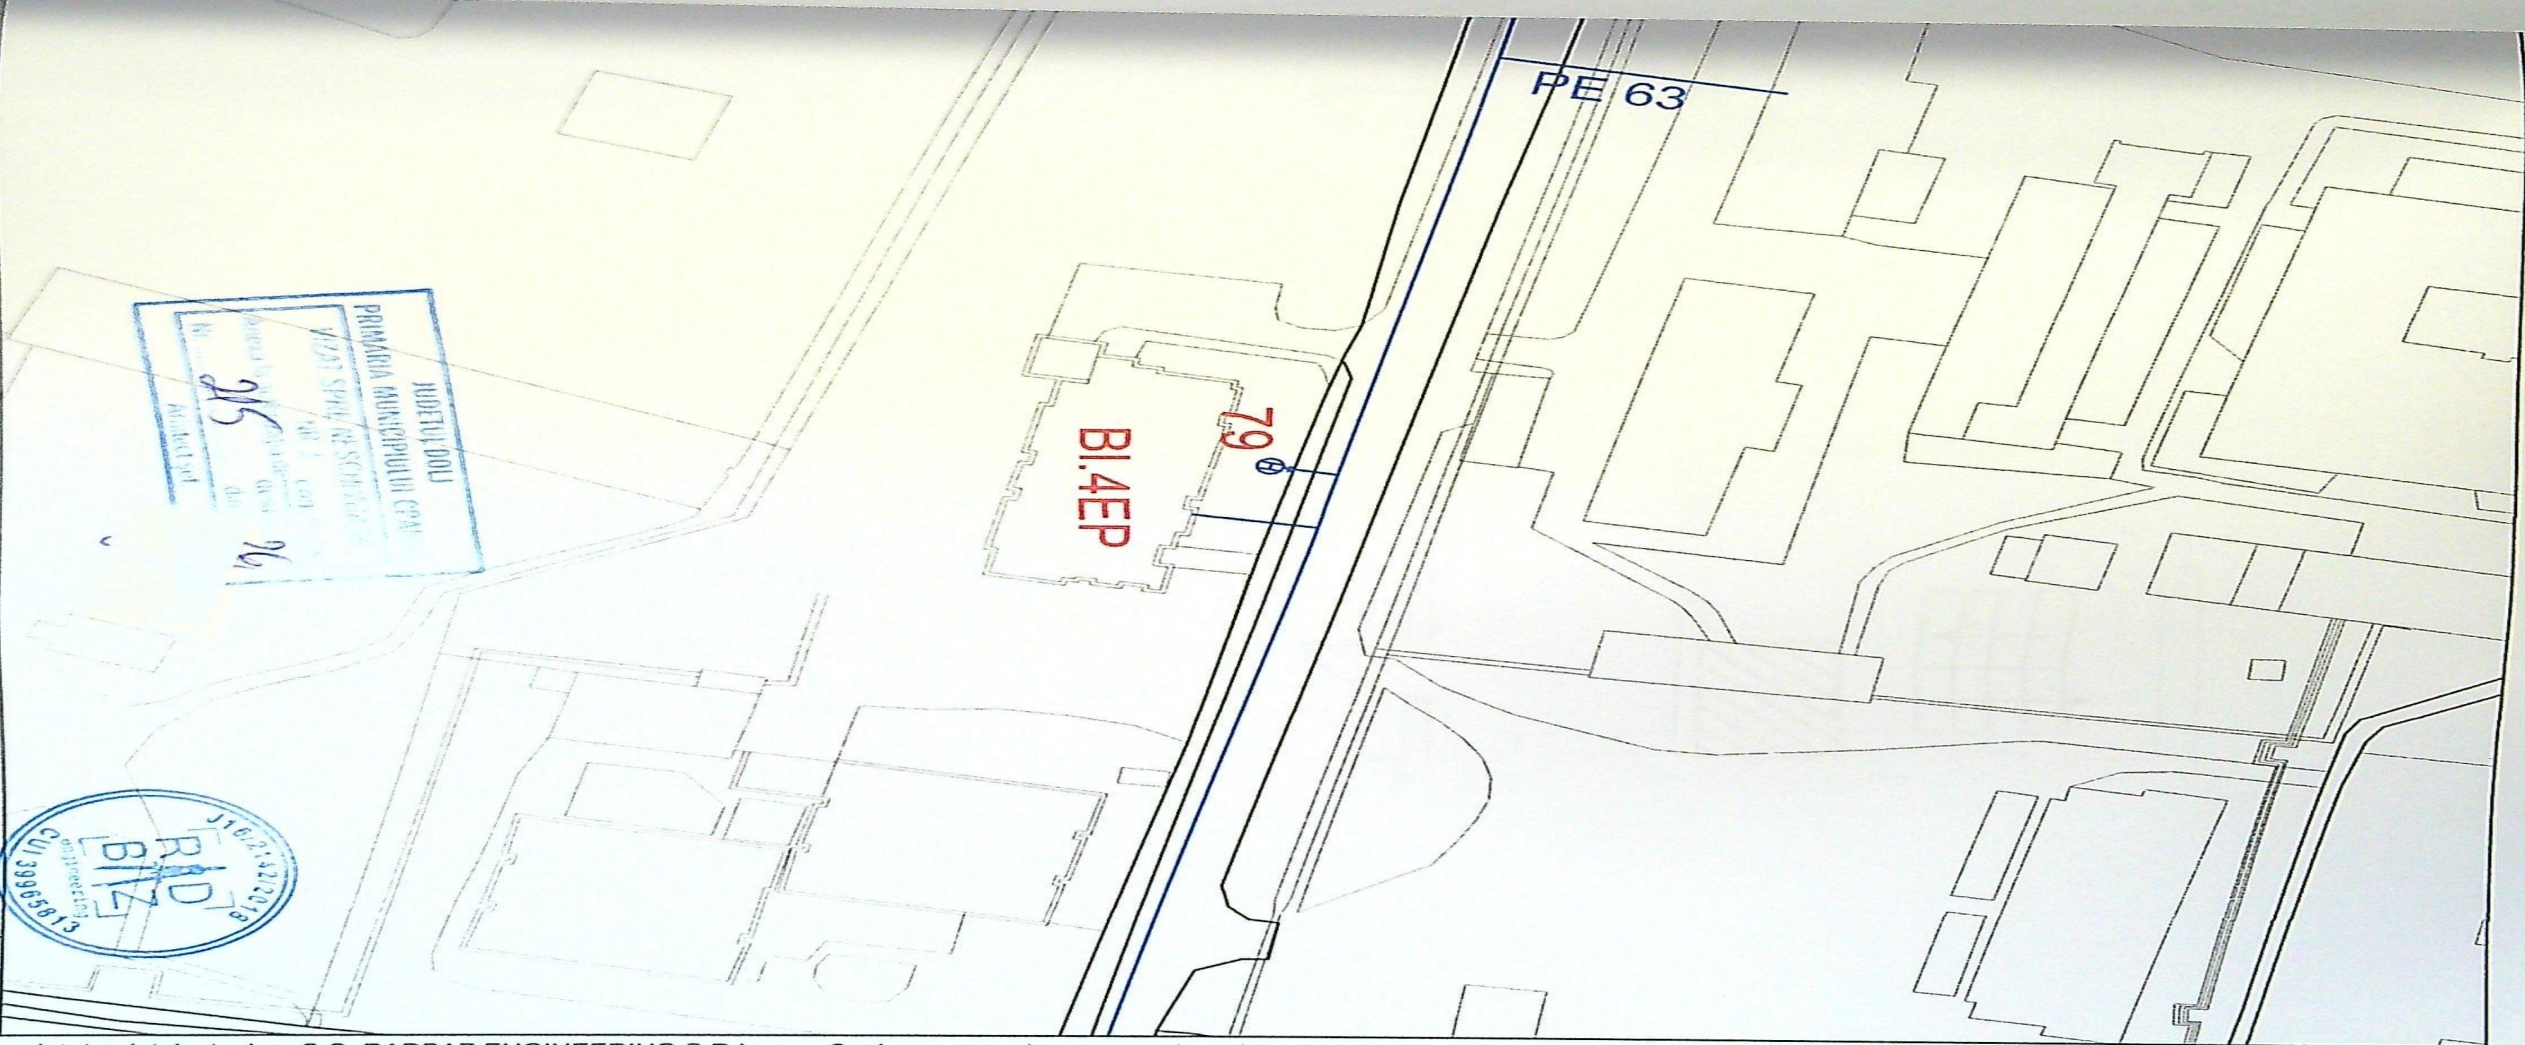

Aceasta documentatie este proprietatea intelectuala a S.C. RADBAZ ENGINEERING S.R.L. --- Copierea, reproducerea sau insusirea de catre alta entitate fara acordul scris al S.C. RADBAZ ENGINEERING S.R.L. --- este interzis si va fi sanctionat conform legilor in vigoare (Legea 8/1996 actualizata prin Legea 15/2019)

r. Nr. 12025	aza: I.A.C.	O-01
------------------------	-----------------------	-------------

Aceasta documentatie este proprietatea intelectuala a S.C. RADBAZ ENGINEERING S.R.L. --- Copierea, reproducerea sau insusirea de catre alta entitate fara acordul scris al S.C. RADBAZ ENGINEERING S.R.L. --- este interzis si va fi sanctionat conform legilor in vigoare (Legea 8/1996 actualizata prin Legea 15/2019)