


JUDETUL DOLJ
PRIMĂRIA MUNICIPIULUI CRAIOVA
VIZAT SPRE NESCHIMBARE
Nr. 813
Anexa la autorizația de construire
din 20.24

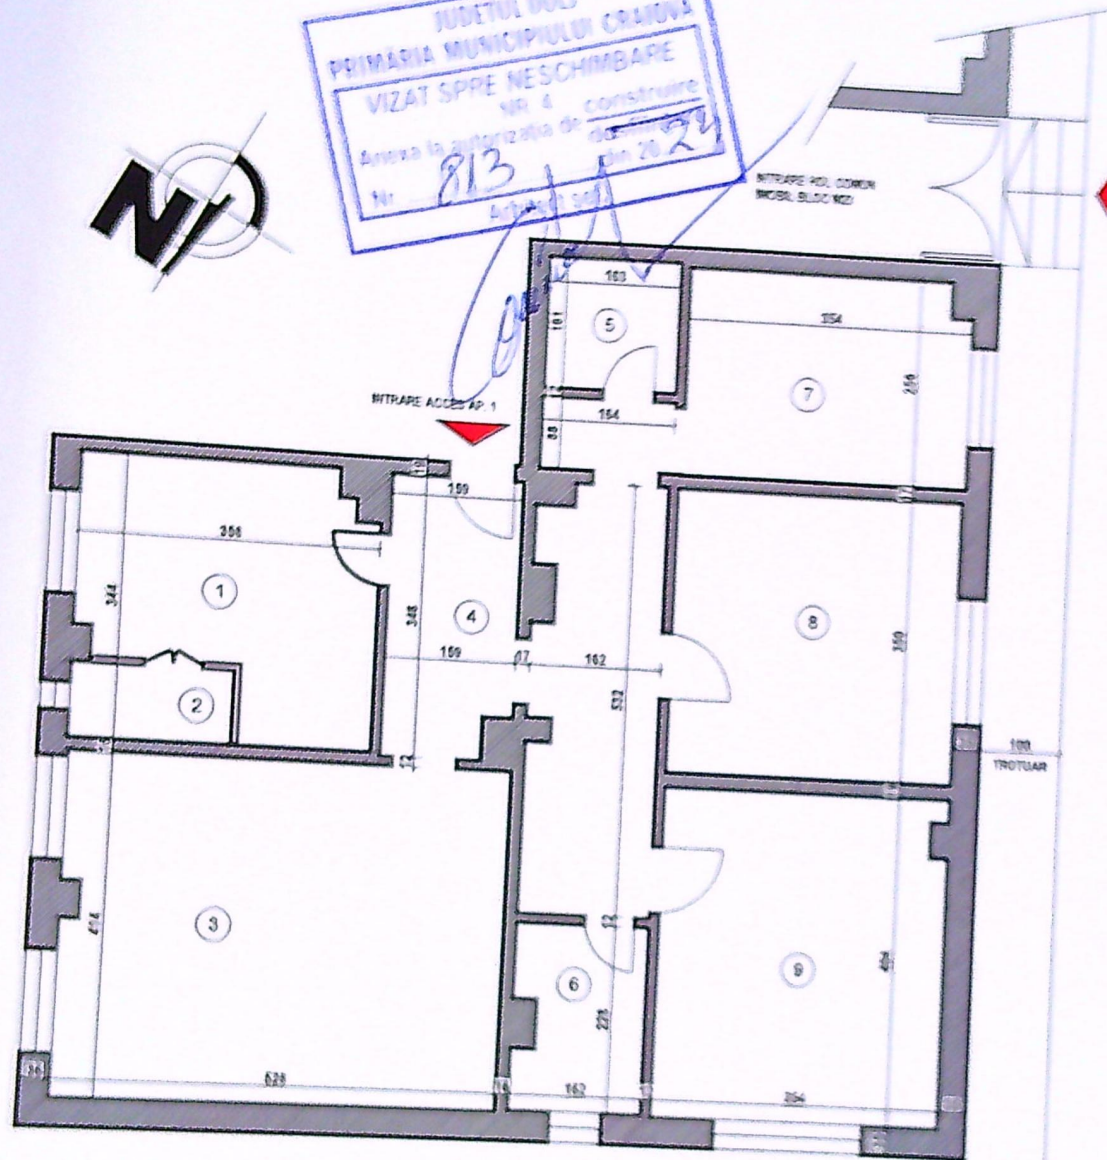


LEGENDA


- acces imobil
- pereti existenti si mentinuti
- pereti desfiintati si tamplarie desfiintata
- pereti noi si tamplarie noua

Nr.crt	Denumire incapere	Supr. utila (mp)
1	Bucatarie	10.01
2	Camera	1.72
3	Camera	21.75
4	Hol	15.20
5	Bale	2.62
6	Bale	3.52
7	Camera	8.94
8	Camera	12.39
9	Camera	14.20
Total suprafata utila		90.35


CRISTIAN
ROMESCU

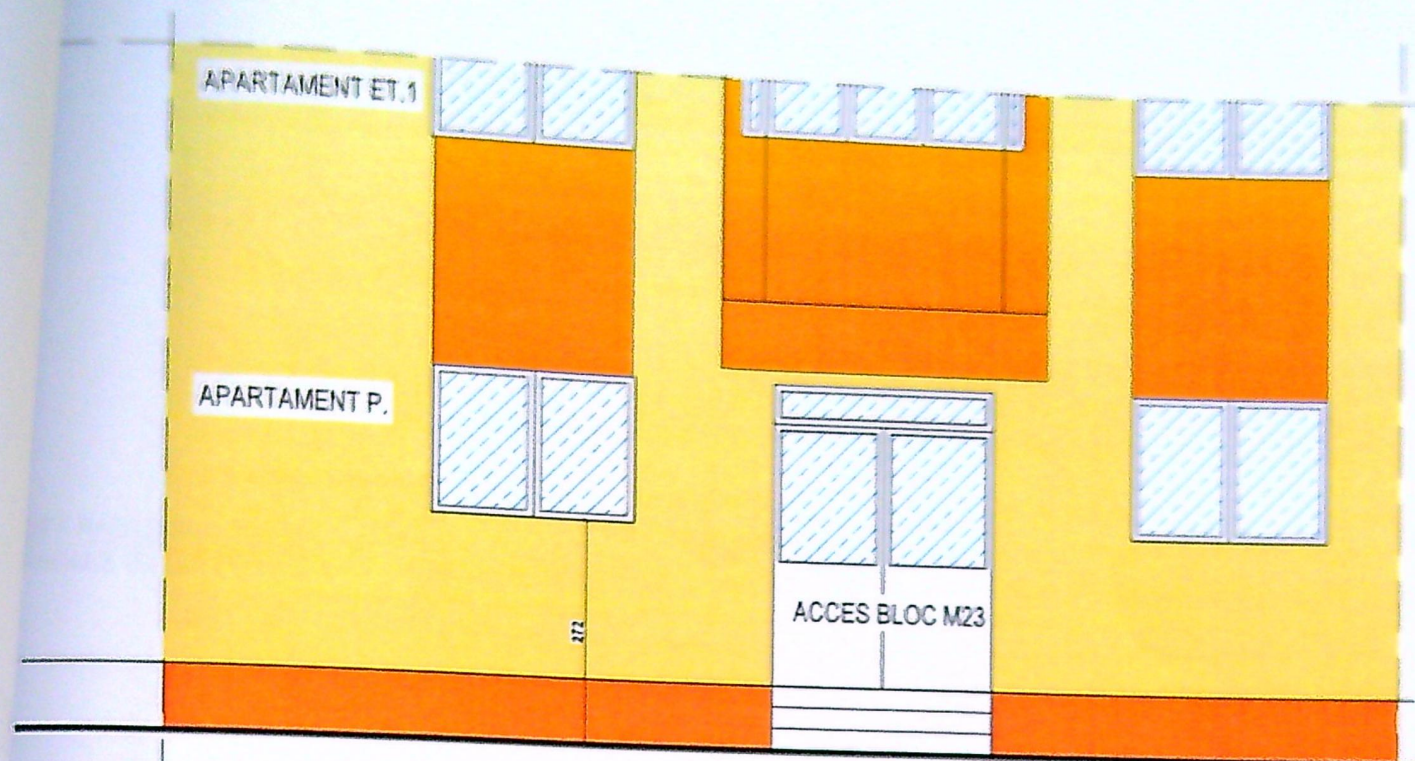



**DETALIU FATADA PRINCIPALA BLOC M23
(SITUATIA EXISTENTA)**

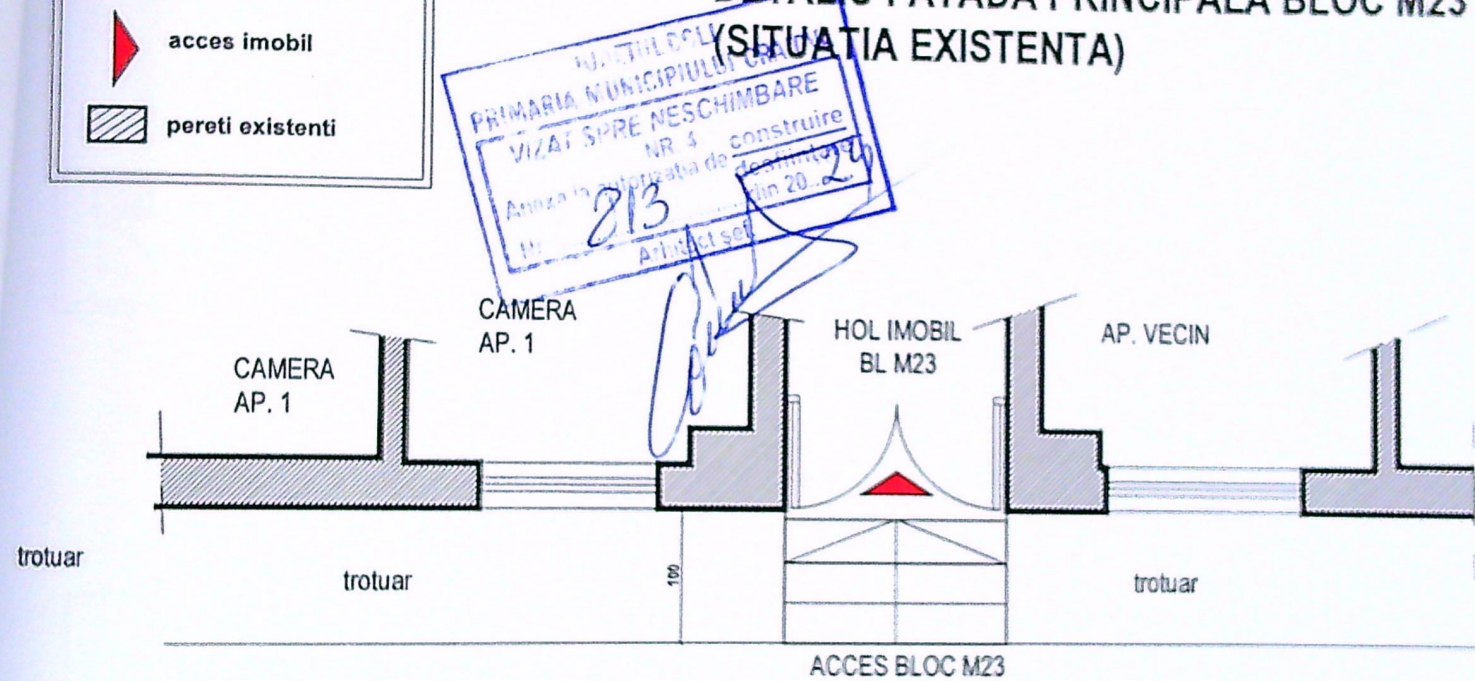


DETALIU PLAN PARTER BLOC M23

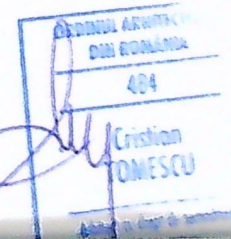

11	Nr. proiect
ERRATA	510024
	Faza
	D.T.A.C.
103	Forma
	ad
IOR	Nr. planșă
	A06
	904 106 TOMESCU

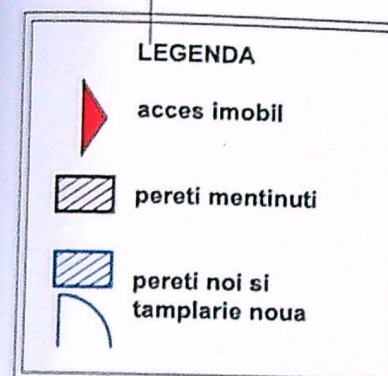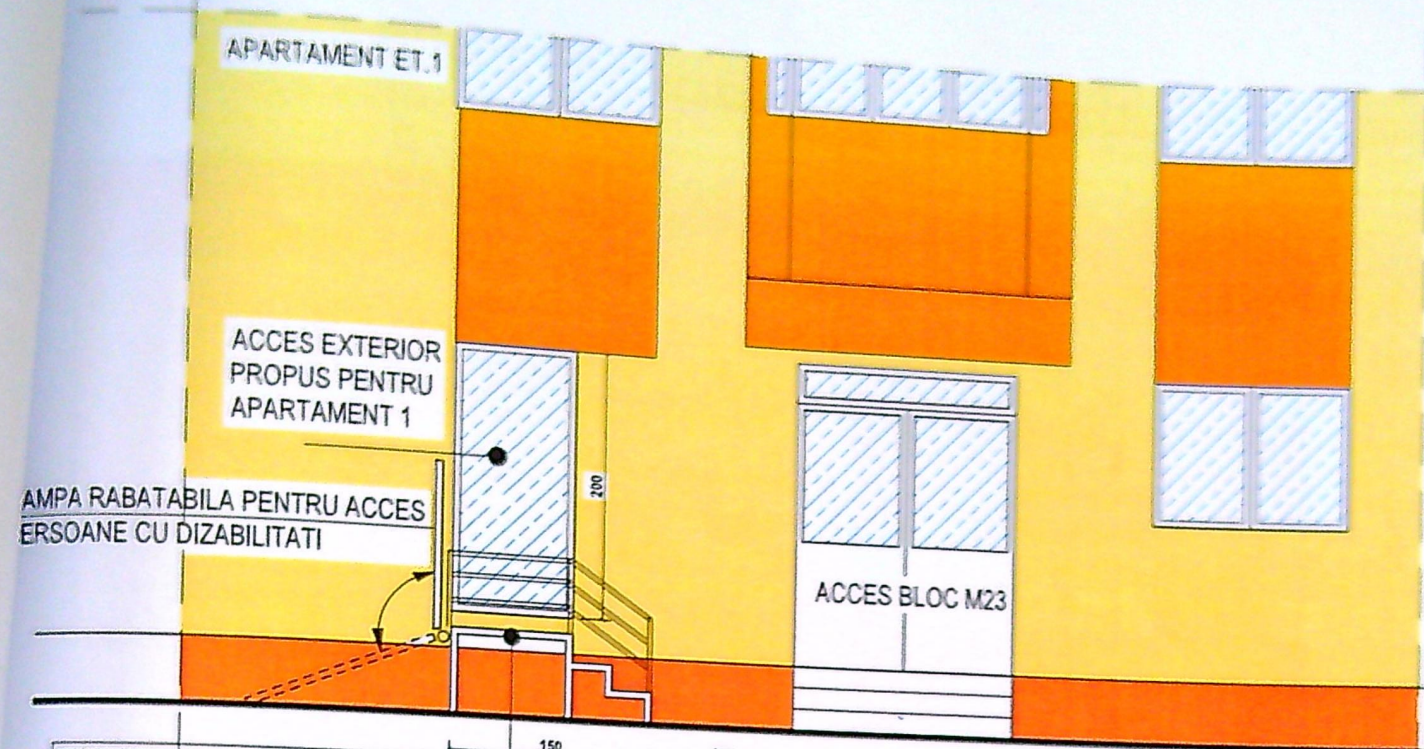

**DETALIU FATADA PRINCIPALA BLOC M23
(SITUATIA PROPUSA)**

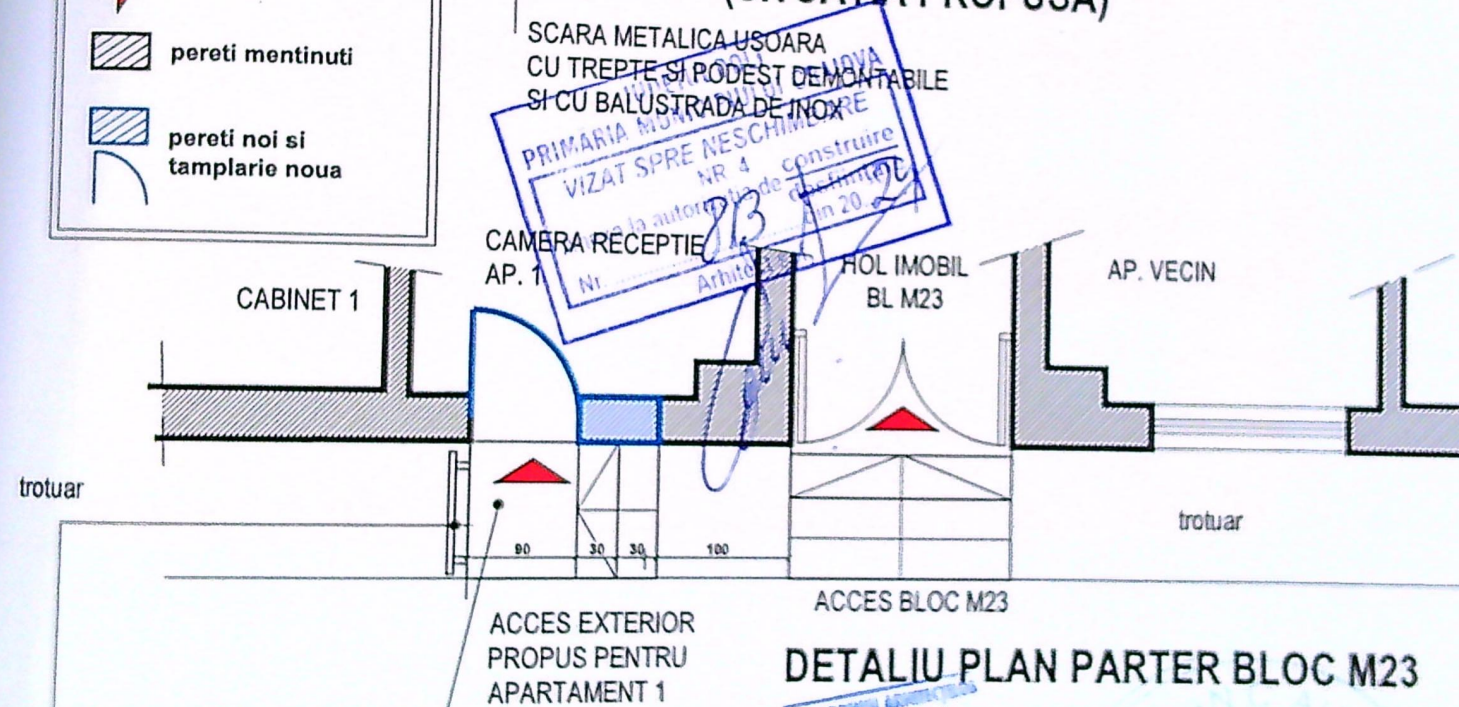

DETALIU PLAN PARTER BLOC M23

RAMPA METALICA RABATABILA
PERSOANE CU DIZABILITATI

SCARA METALICA USOARA
CU TREPTE SI PODEST
DEMONTABILE SI CU
BALUSTRADA DE INOX

verificat



SPECIFICATII
SISTEM
SISTEM
PROIECT
DE
PROIECT

proiect
1/2024
Faza
D.T.A.C.
Format
A4
W. gheorghe
A07
CSM