


LEGENDA:

-  Parte carosabila
-  Trotuar nou
-  Bordura prefabricata 20x25x50
-  Bordura prefabricata 10x15x50

PLAN DE SITUATIE

Scara 1:500

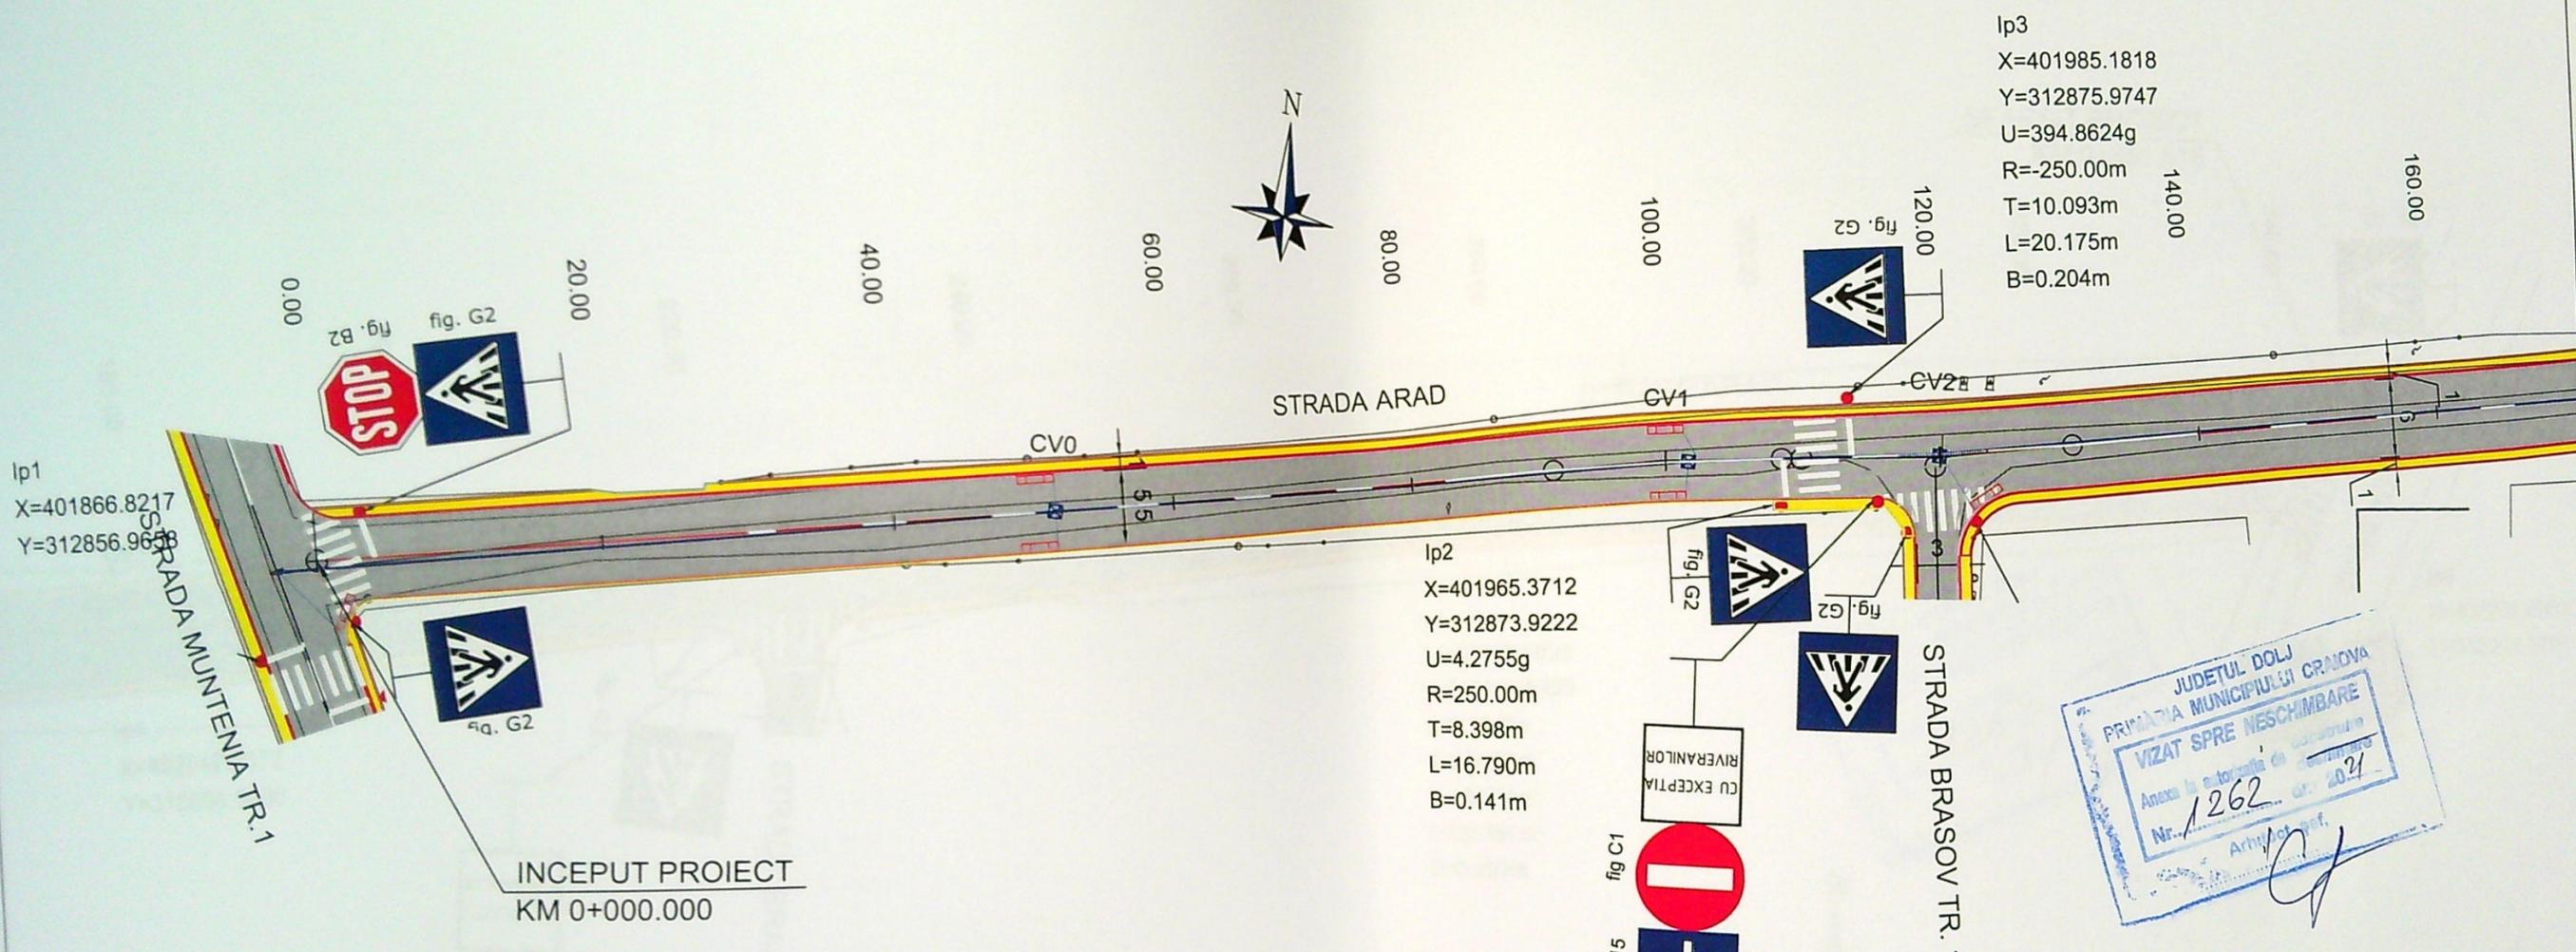

JUDETUL DOLJ
PRIMĂRIA MUNICIPIULUI CRAIOVA
VIZAT SPRE NESCIMBARE
Anexa la Autoritatea de Construcții
Nr. 1262 / 2021
Arhitect: [Signature]



VERIFICATOR EXPERT	NUME	SEMNTATURA	CERINTA	REFERAT / EXPERTIZA NR. / DATA
 S.C. GRAFIC TENDS S.R.L. C.I.F. RO 16512643 Str. Ederei nr. 13, parter, Sat Tamasi, Com. Corbeanca, Jud. Ilfov Tel: 0728 032 469; Fax: 021 568 10 33				Beneficiar:  MUNICIPIUL CRAIOVA, JUDETUL DOLJ Proiect nr. 1727_17b/2021
SPECIFICATIE	NUME	SEMNTATURA	Scara:	Faza:
SEF PROIECT	ing. Alexandru Maroiu	[Signature]	1:500	P.A.C.
PROIECTAT	ing. Alexandru Maroiu	[Signature]	Data: 2021	Plansa nr. PS - 01
DESEMNA			Titlu plansa:	PLAN DE SITUATIE