


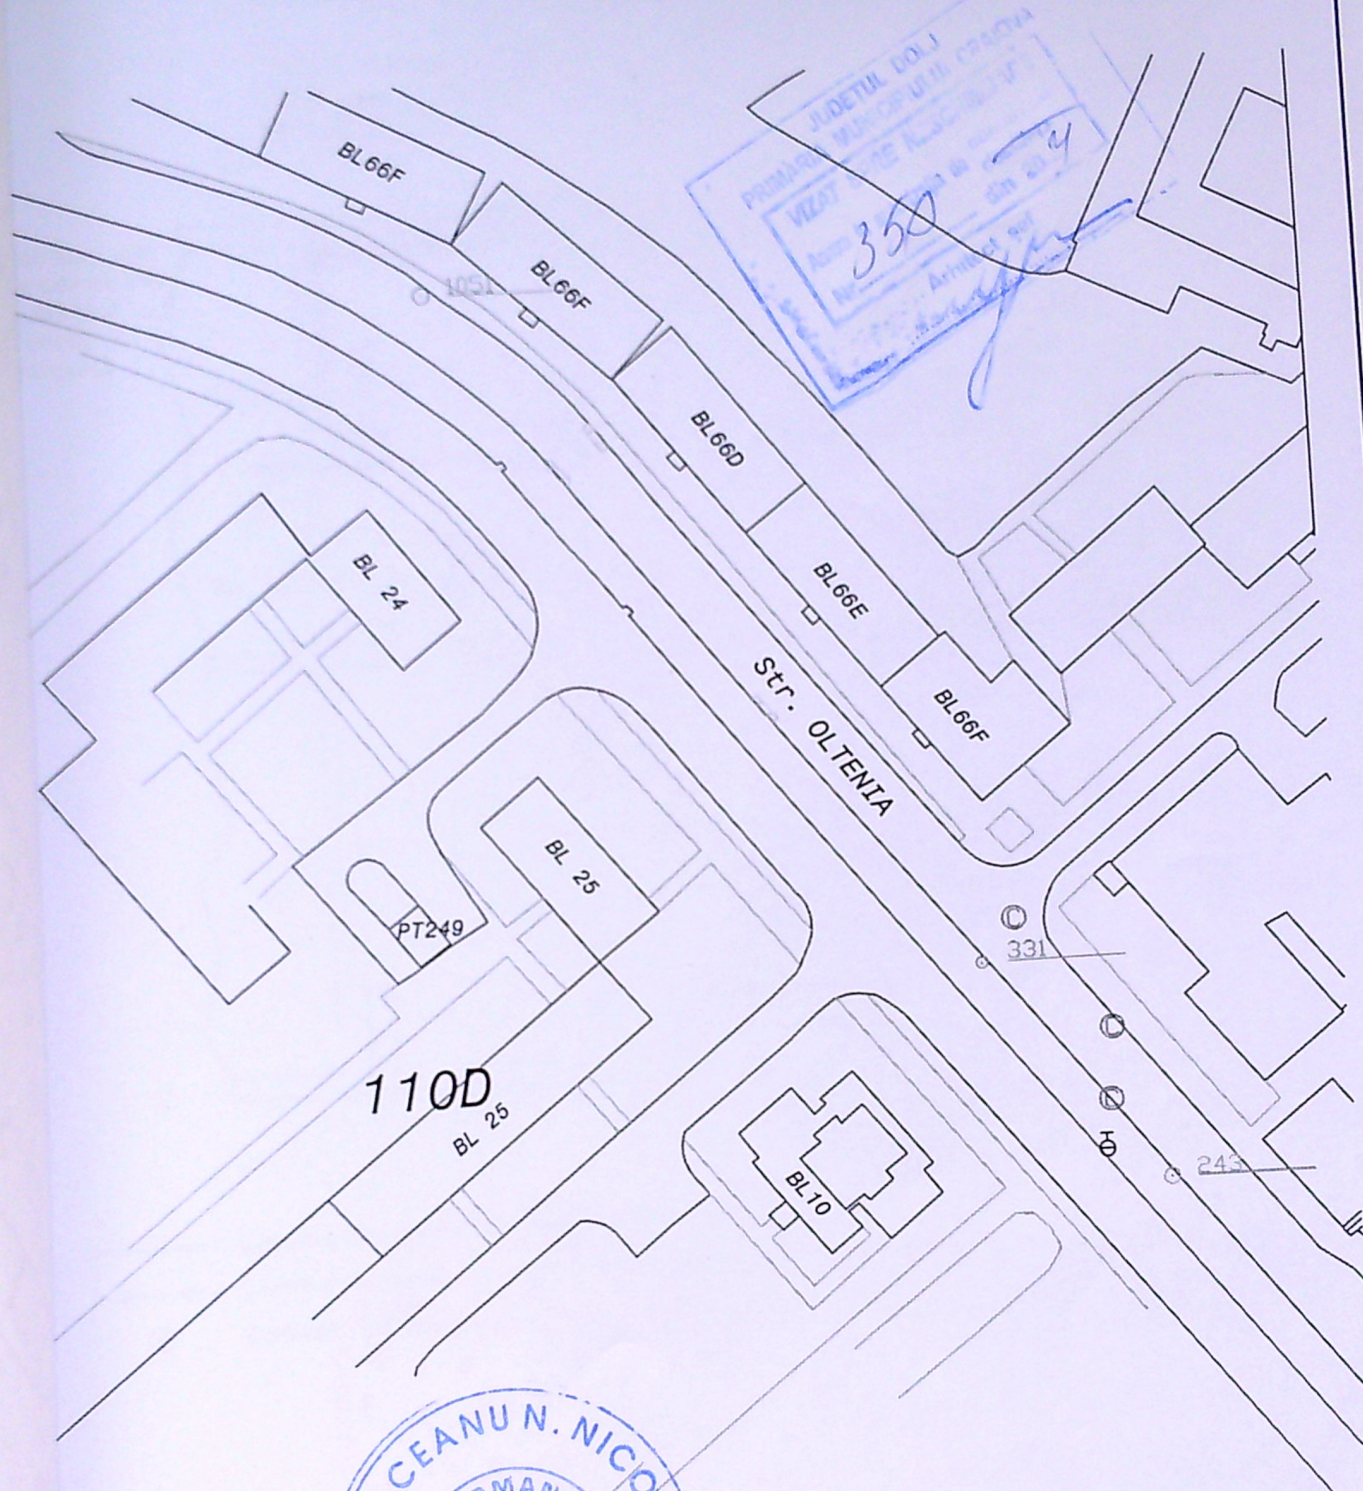

F. MLPAT		Valceanu Nicolae		2573/03.03.2021		REFERAT / EXPERTIZA NR. / DATA	
VERIFICATOR PROIECTE		NUME		SEMNTURA		CERINTA	
SC EURO INSTALGAZ SRL CRAIOVA				BENEF: LAZARUCA MARIAN AUREL			
PROIECTIE		NUME		SEMNTURA		SCARA: 1:500	
PROIECT		Ing. OLTEANU I.		SEMNTURA		DATA: 2020	
ECTAT		Ing. OLTEANU I.		SEMNTURA		TITLU PLANSA: Plan de Incadrare in zona	
ENAT		Ing. OLTEANU I.		SEMNTURA		PLANSA NR. A1	