


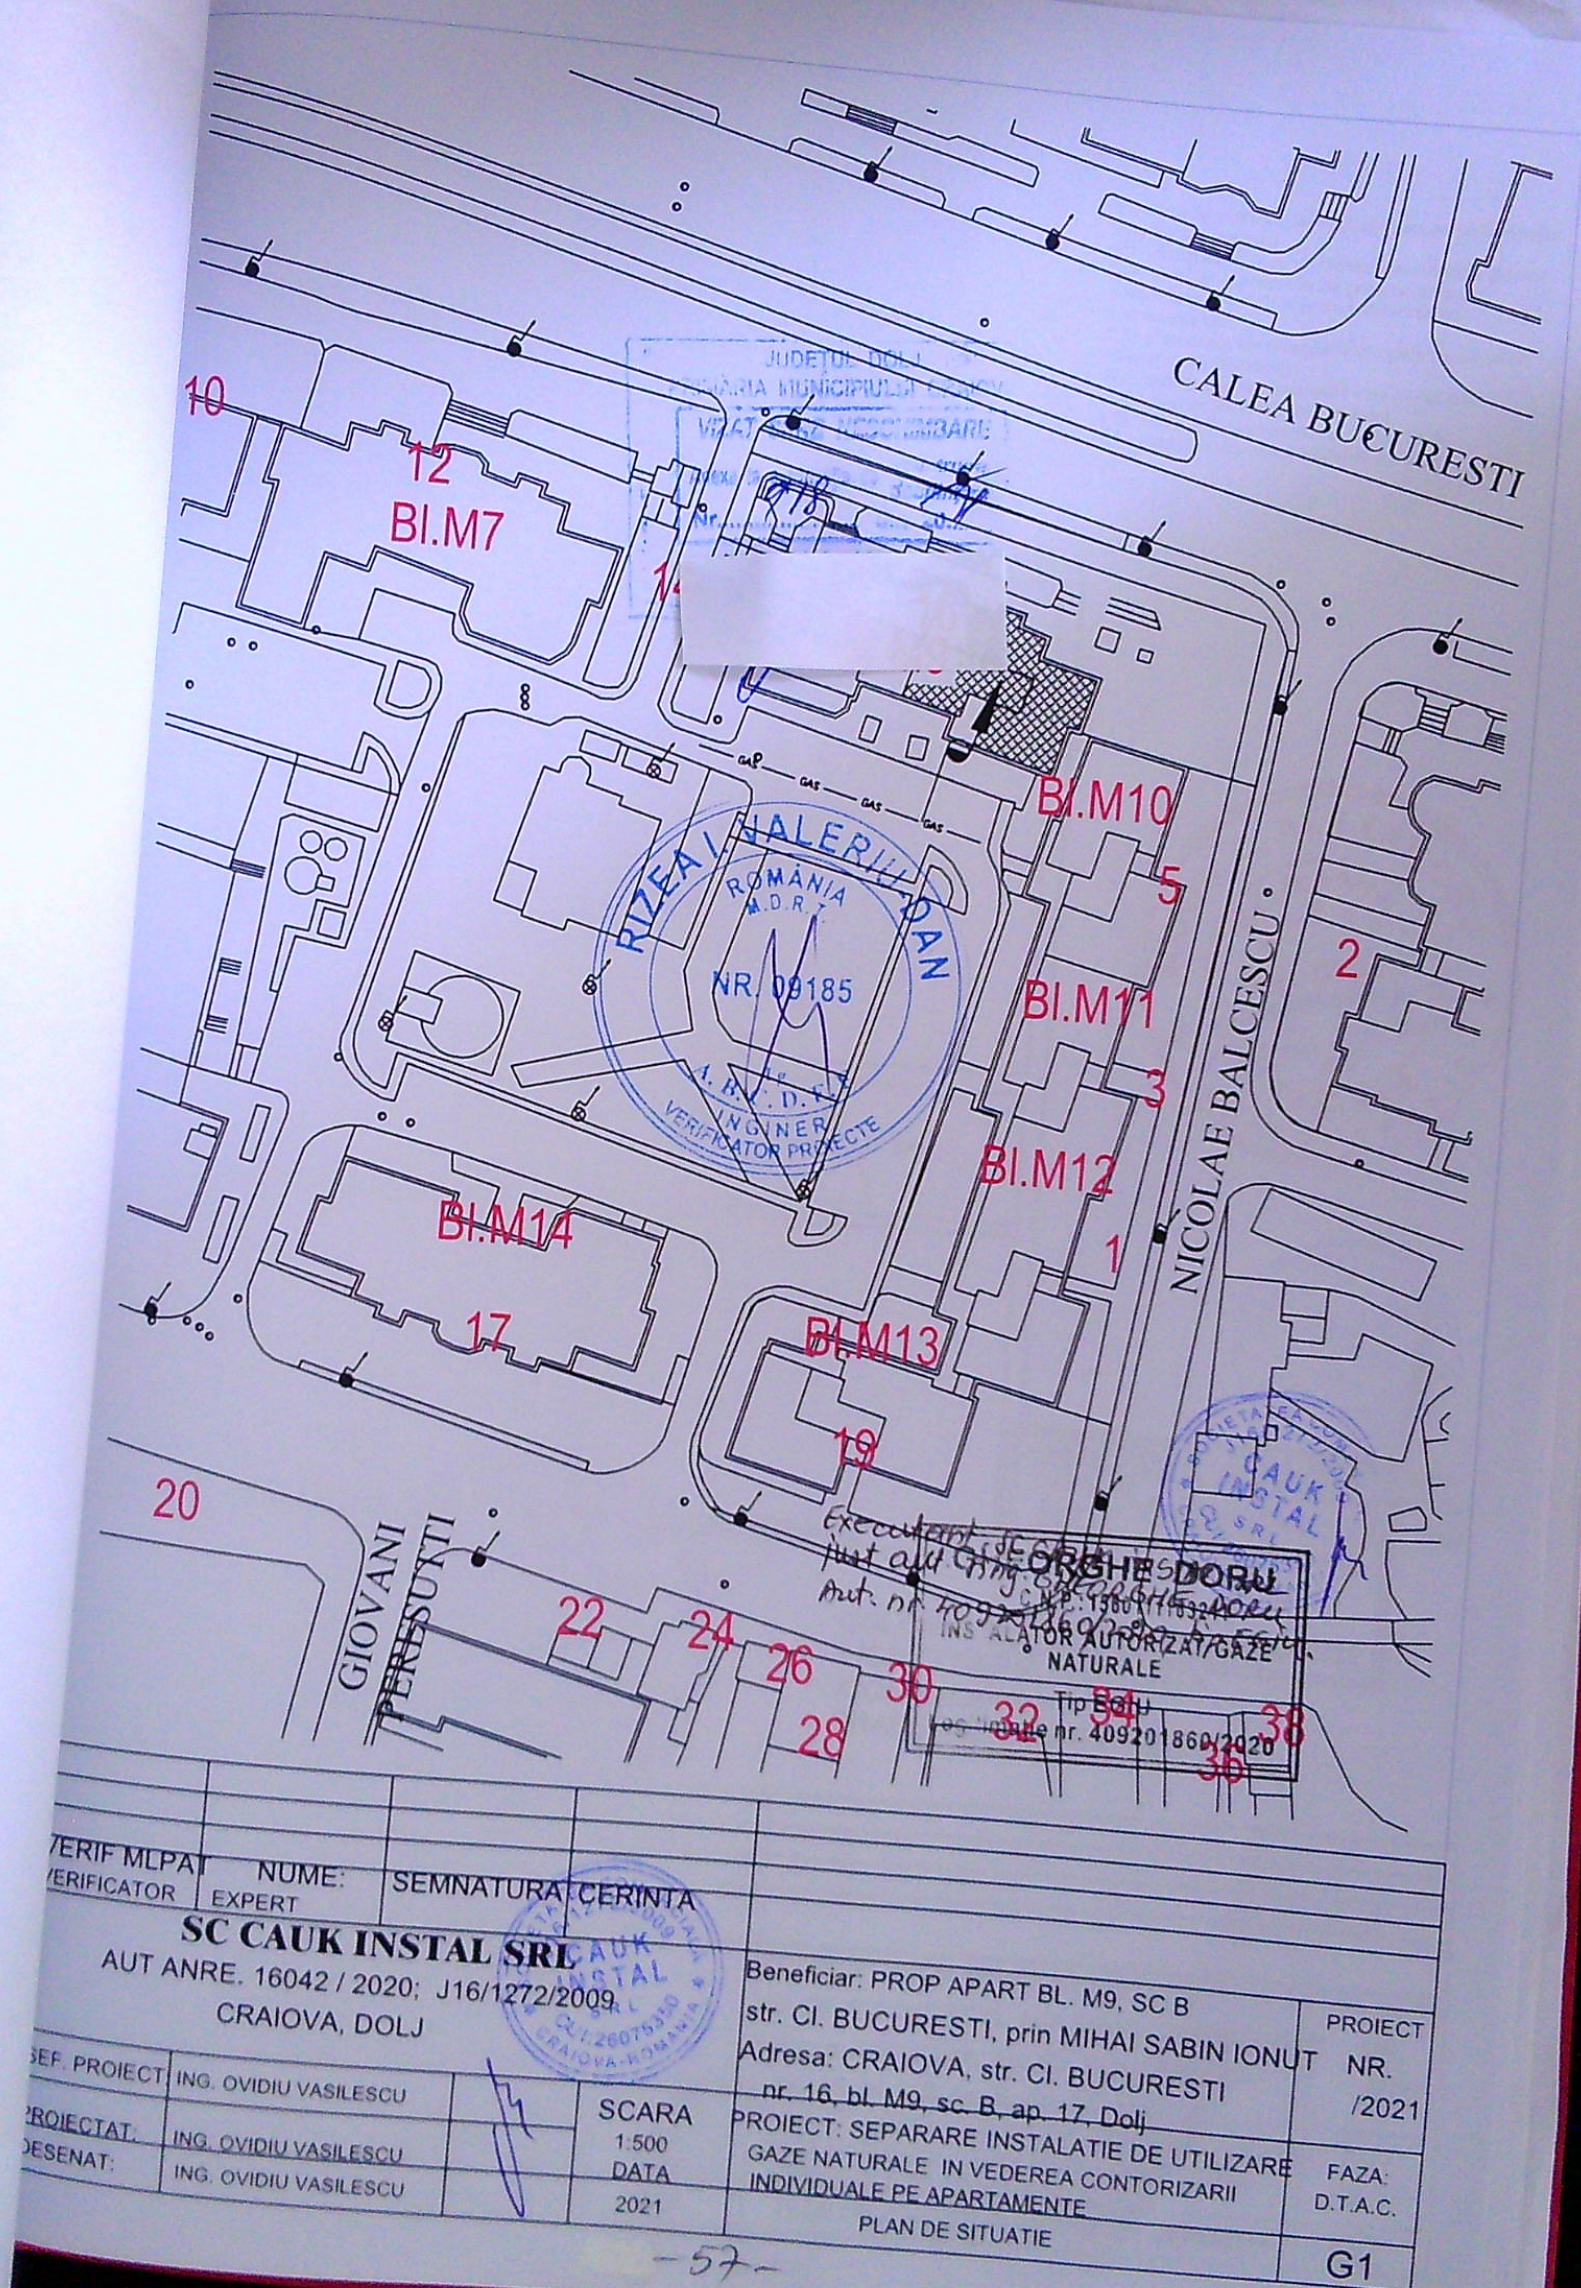

VERIF. MLPAI VERIFICATOR	NUME: EXPERT	SEMNATURA: CERINTA	
SC CAUK INSTAL SRL			
AUT ANRE. 16042 / 2020; J16/1272/2009.			
CRAIOVA, DOLJ			
SEF. PROIECT	ING. OVIDIU VASILESCU	SCARA 1:500 DATA 2021	Beneficiar: PROP APART BL. M9, SC B str. CI. BUCURESTI, prin MIHAI SABIN IONUT Adresa: CRAIOVA, str. CI. BUCURESTI nr. 16, bl. M9, sc. B, ap. 17, Dolj
PROIECTAT:	ING. OVIDIU VASILESCU		PROIECT: SEPARARE INSTALATIE DE UTILIZARE GAZE NATURALE IN VEDEREA CONTORIZARII INDIVIDUALE PE APARTAMENTE
DESENAT:	ING. OVIDIU VASILESCU		PLAN DE SITUATIE
			PROIECT NR. /2021
			FAZA: D.T.A.C.
			G1