


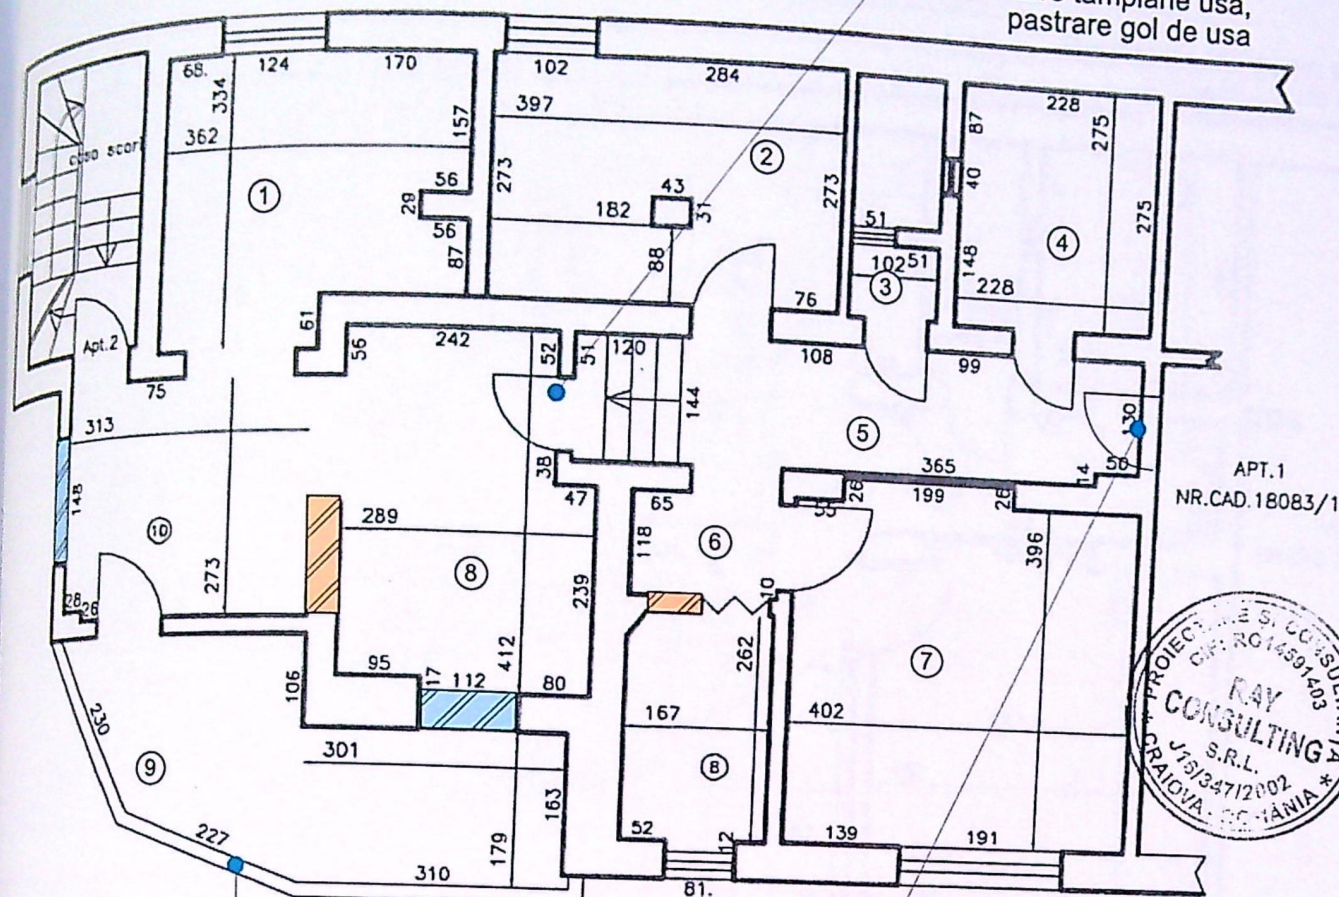

Desfiintare tamplarie usa,
pastrare gol de usa

APT.1
NR.CAD.180B3/1



Propunere gol de usa

ridicare parapet
la Hp= 90 cm

MODIFICARI PROPUSE
APARTAMENT:

SPALET DESFIINTAT
GOLURI DE FERESTRE
EXTERIOARE MARITE




Nr.	DE NUMIRE INCAPEREA	Suprafata utila [mp]
1	Bucatarie	10.9
2	Dormitor	10.7
3	Grup sanitar	0.8
4	Baie	6.3
5	Hol	9.3
6	Dressing	2.0
7	Dormitor	16.4
8	Baie	4.4
9	Camera	10.9
10	Hol	8.6
Suprafata utila=80.3mp		
11	Terasa	11.7
Suprafata totala=92.0mp		
Executant		Data

LEGENDA FUNCTIUNI PROPUSE:

- 1 Bucatarie
- 2 Dormitor
- 3 Grup sanitar
- 4 Baie
- 5 Hol
- 6 Dressing
- 7 Dormitor
- 8 Living
- 9 Terasa


8128

Irina-Gabriela
GAGIU

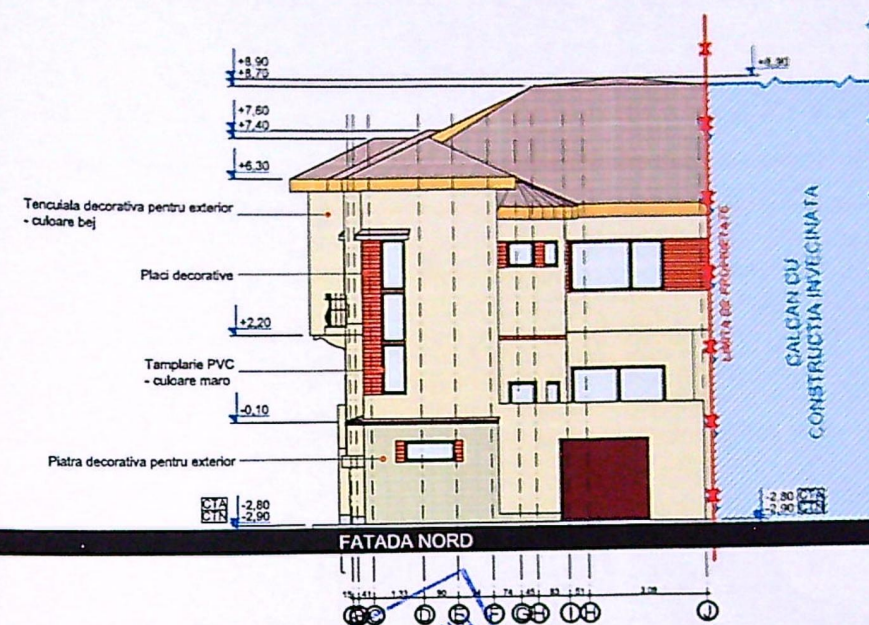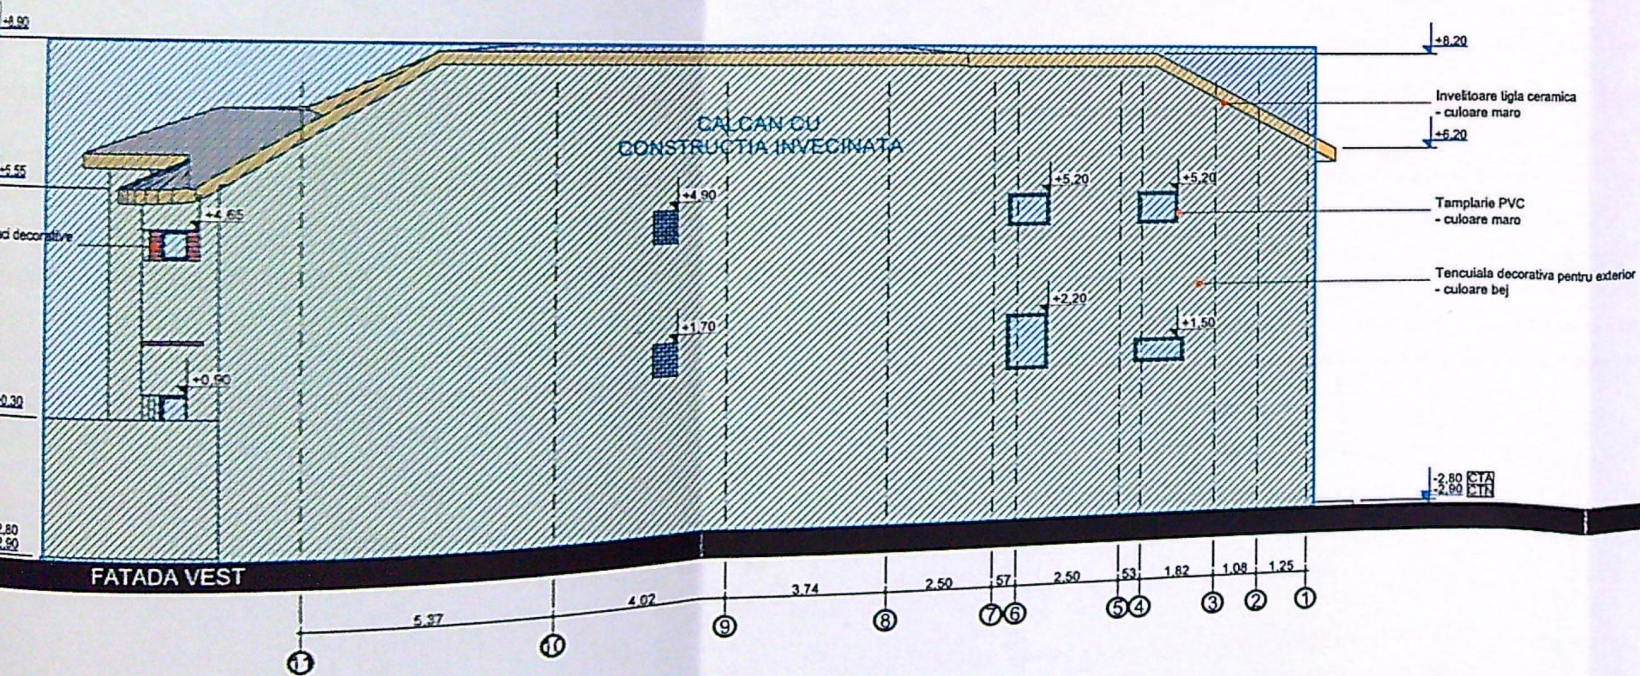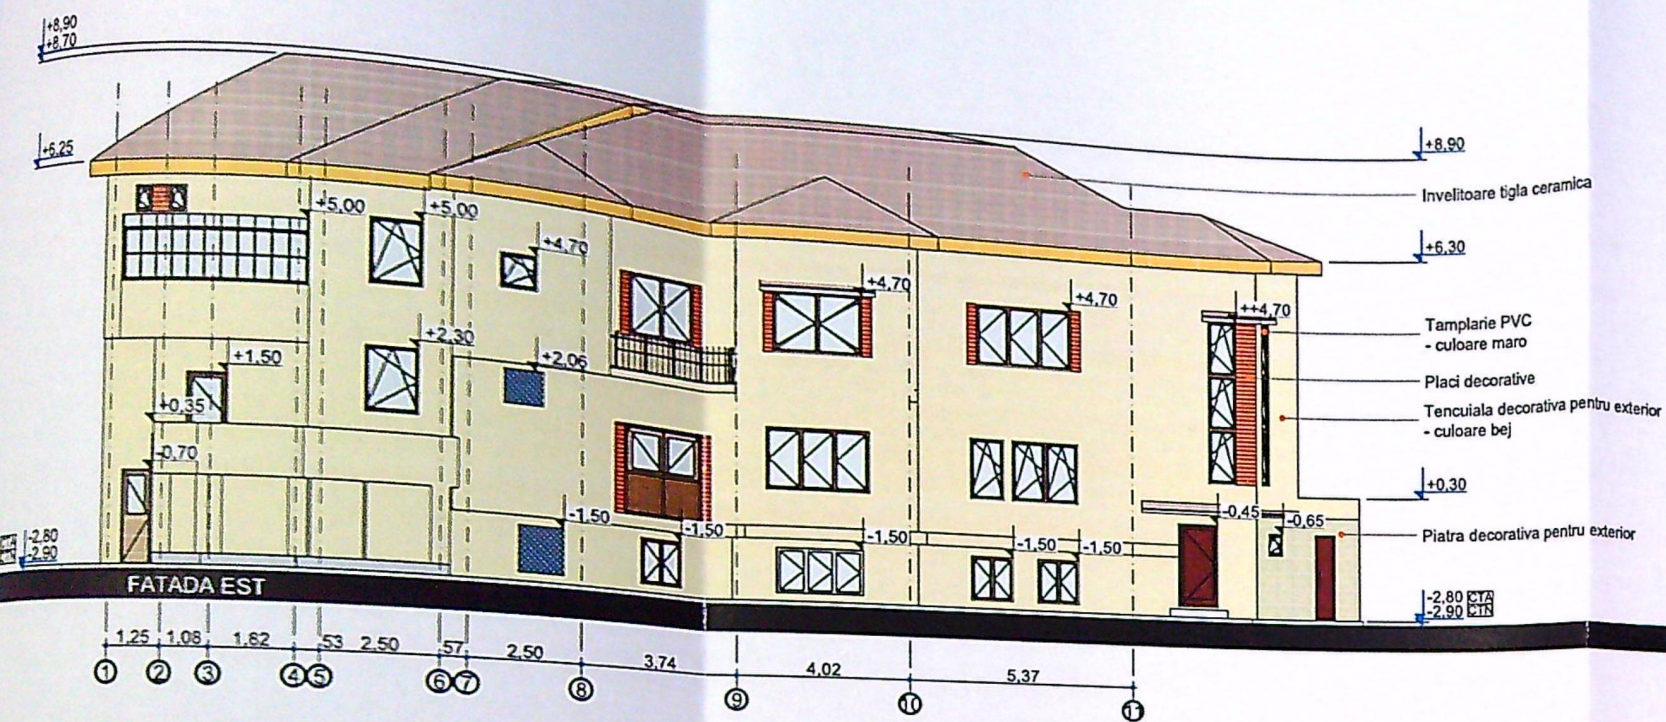

JUDEȚUL DOLOJ
 PRIMĂRIA MUNICIPIULUI CRAIOVA
 VIZAT SPRE NESCIMBARE
 NR. 1 constructie
 la autorizatia de construire
 din 20.12.2017
 Nr. 129
 Arhitect: Sef.

ORDINUL ARHITECTILOR
 DIN ROMANIA
 8128
 Irina-Gabriela
 GAGIU
 Arhitect cu drept de semnatura

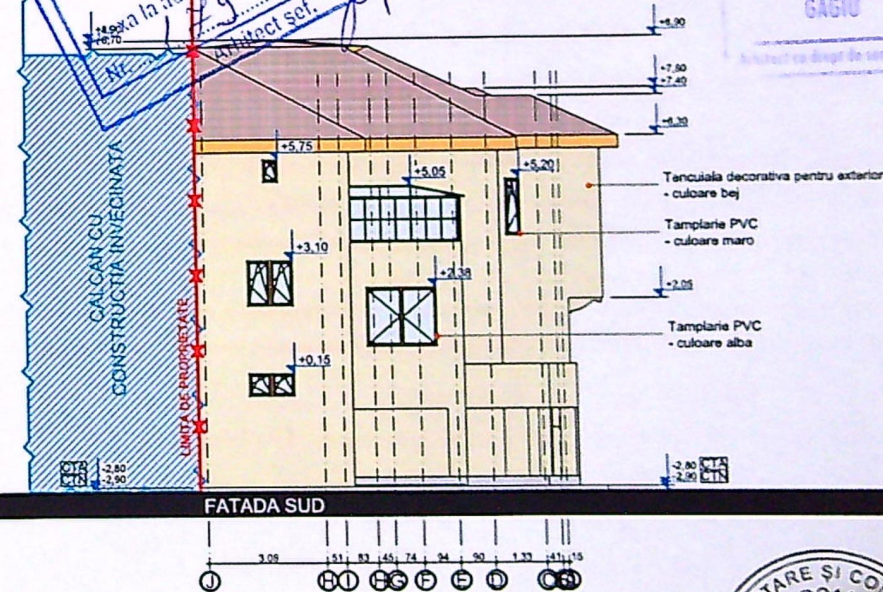

PROIECTARE SI CONSULTAN
 CIP: RO14591403
 RAY

VERIFICAT
 EXPERT
 Ray
 CAL
 ELABORAT
 SEF PROIECT
 PROIECTAT
 DESENAT