

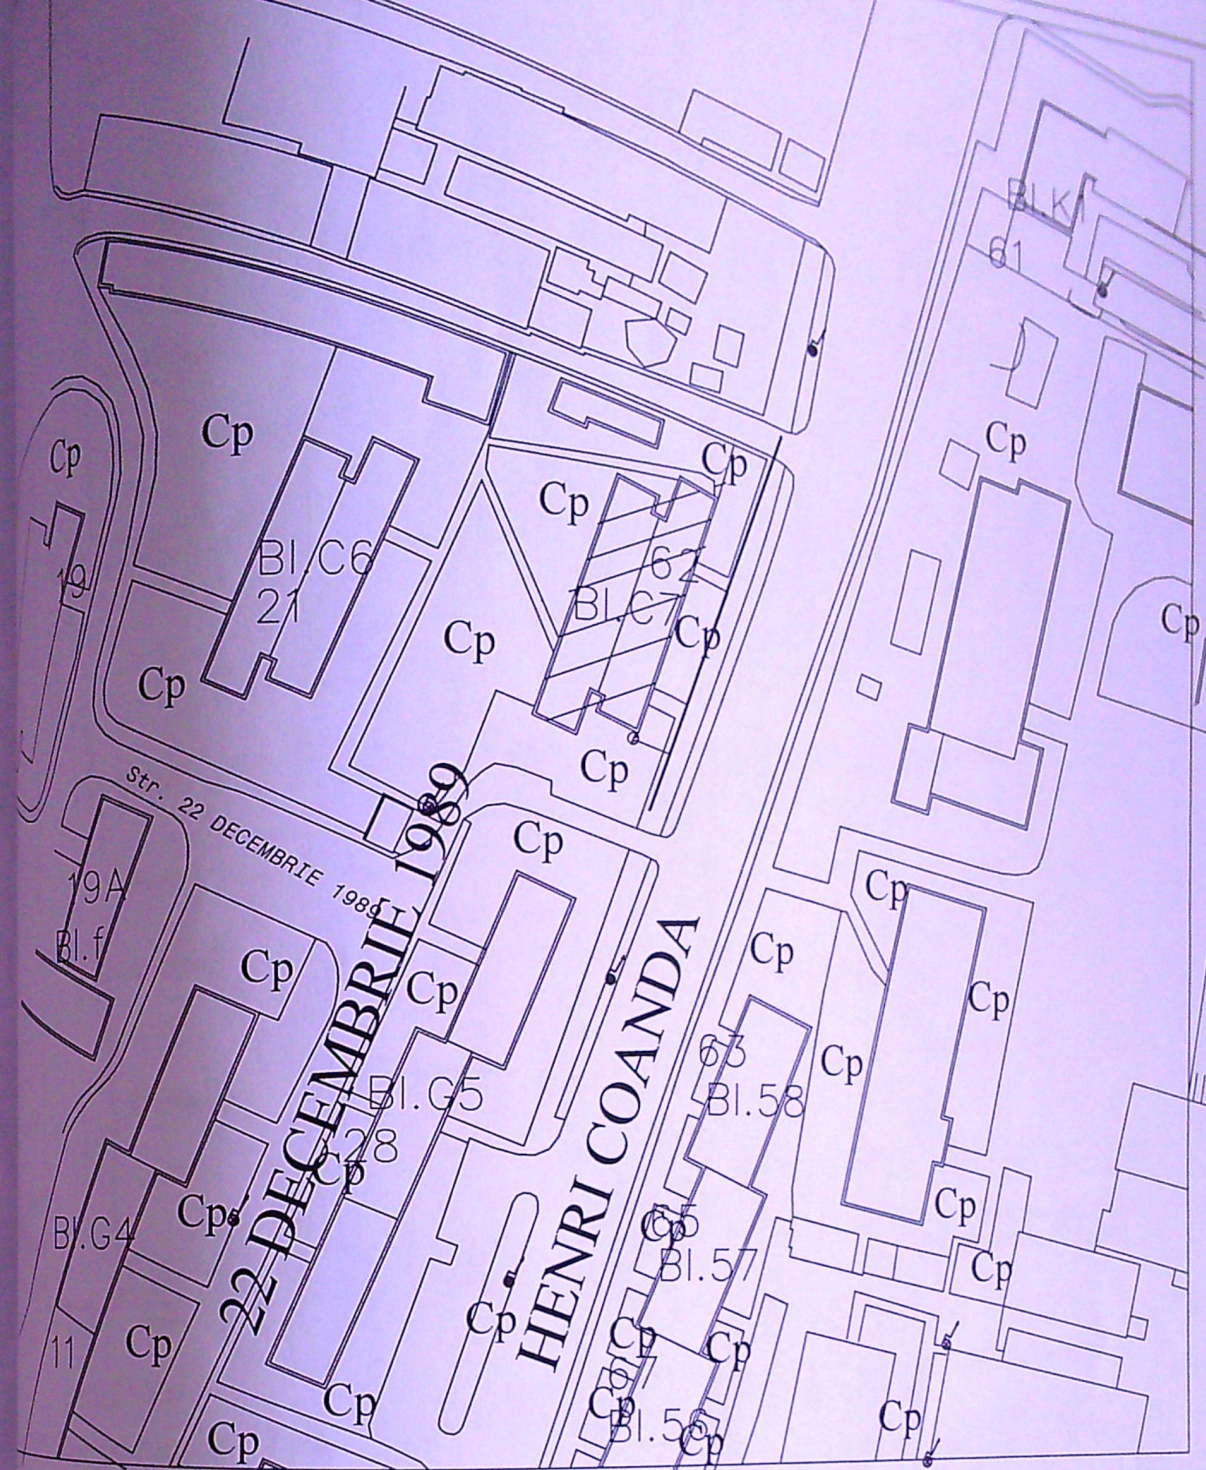


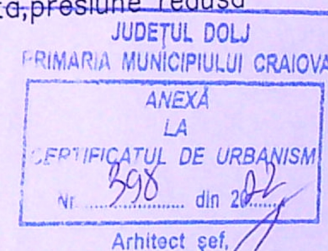

Conducta distributie gaze naturale existenta, presiune redusa
bransament gaze naturale existenta

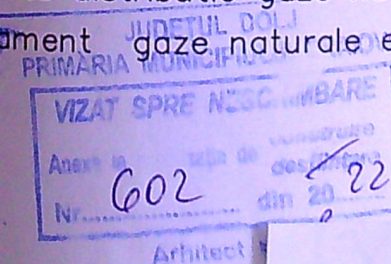

NUME	SEMNAURA	CERINTA	REFERAT / EXPERTIZA NR/DATEA	Proiect nr.:
S.C. INSTAL ILIAS S.R.L. Reg. Com. nr.: J28/741/2005 MUN. SLATINA, JUD. OLT			Beneficiar: CIUGULEA STEFAN STR. HENRI COANDA, NR.62, BL.C7,SC.2 Loc. CRAIOVA, jud.DOLJ	
NUME SI PRENUME	SEMNAURA	Scara:	Titlu proiect	Faza:
Ing. Dinu Marian	3	1:500	INSTALATIE UTILIZARE GAZE NATURALE SEPARARE CONSUM CONTORIZARE INDIVIDUALA PE APARTAMENTE	C.U.
Ing. Dinu Marian		Data:	Titlu plansa	Plansa nr.:
Ing. Capatina Gabriel		2022	PLAN DE SITUATIE LUCRARI EXECUTATE FARA AUTORIZATIE DE CONSTRUIRE	G1