




JUDETUL DOLJ
PRIMARIA MUNICIPIULUI CRAIOVA
VIZAT SPRE NESCHIMBARE
NR. 1 construire
Anexa la autorizatia de desfiintare
Nr. 608 din 20.05
Arhitect (sef.)

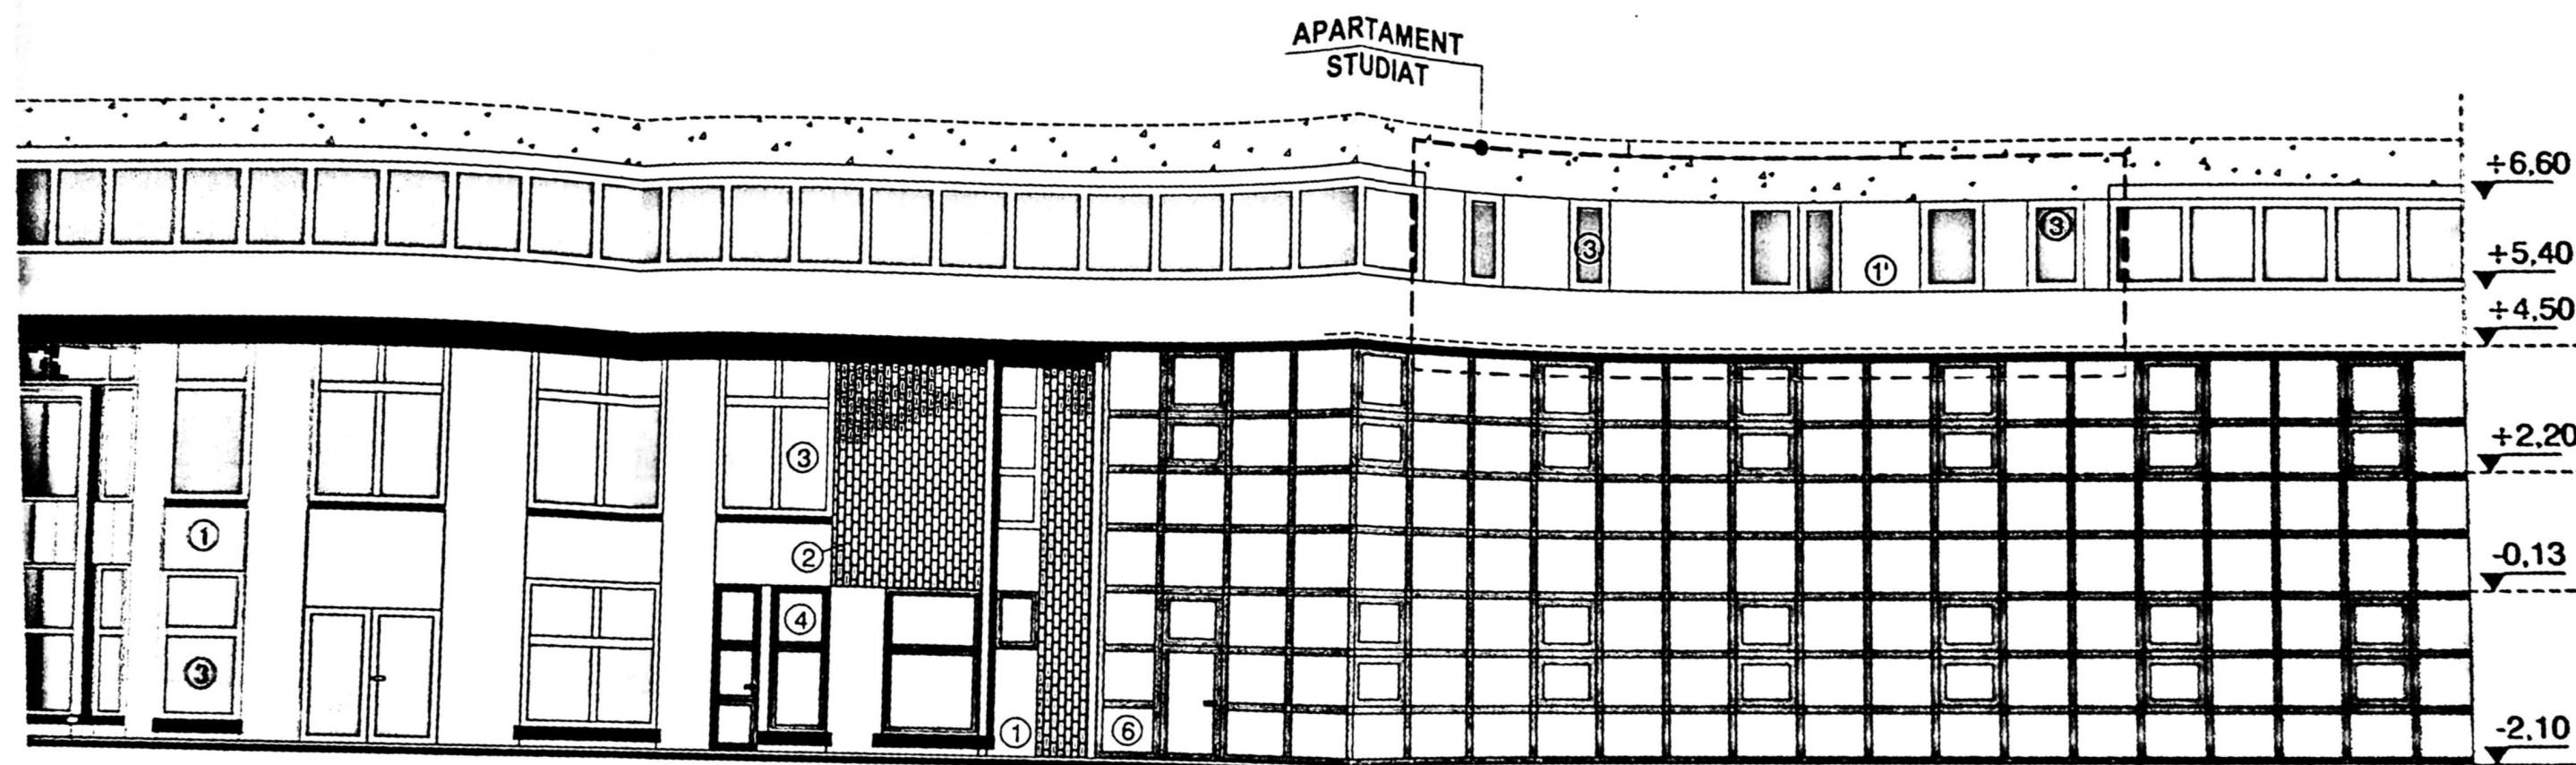

- ① TENCUIALA DECORATIVA BEJ
- ① TENCUIALA DECORATIVA ALB
- ② PLACAJ CERAMIC
- ③ TAMPLARIE P.V.C. ALB GEAM TERMOPAN
- ④ TAMPLARIE ALUMINIU MARO GEAM TERMOPAN
- ⑤ TAMPLARIE P.V.C. GRI GEAM TERMOPAN
- ⑥ TAMPLARIE P.V.C. ALBASTRU GEAM TERMOPAN

tr.
3025

a
A.C.

nr. A: