
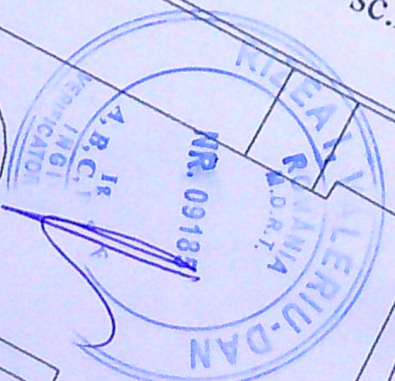


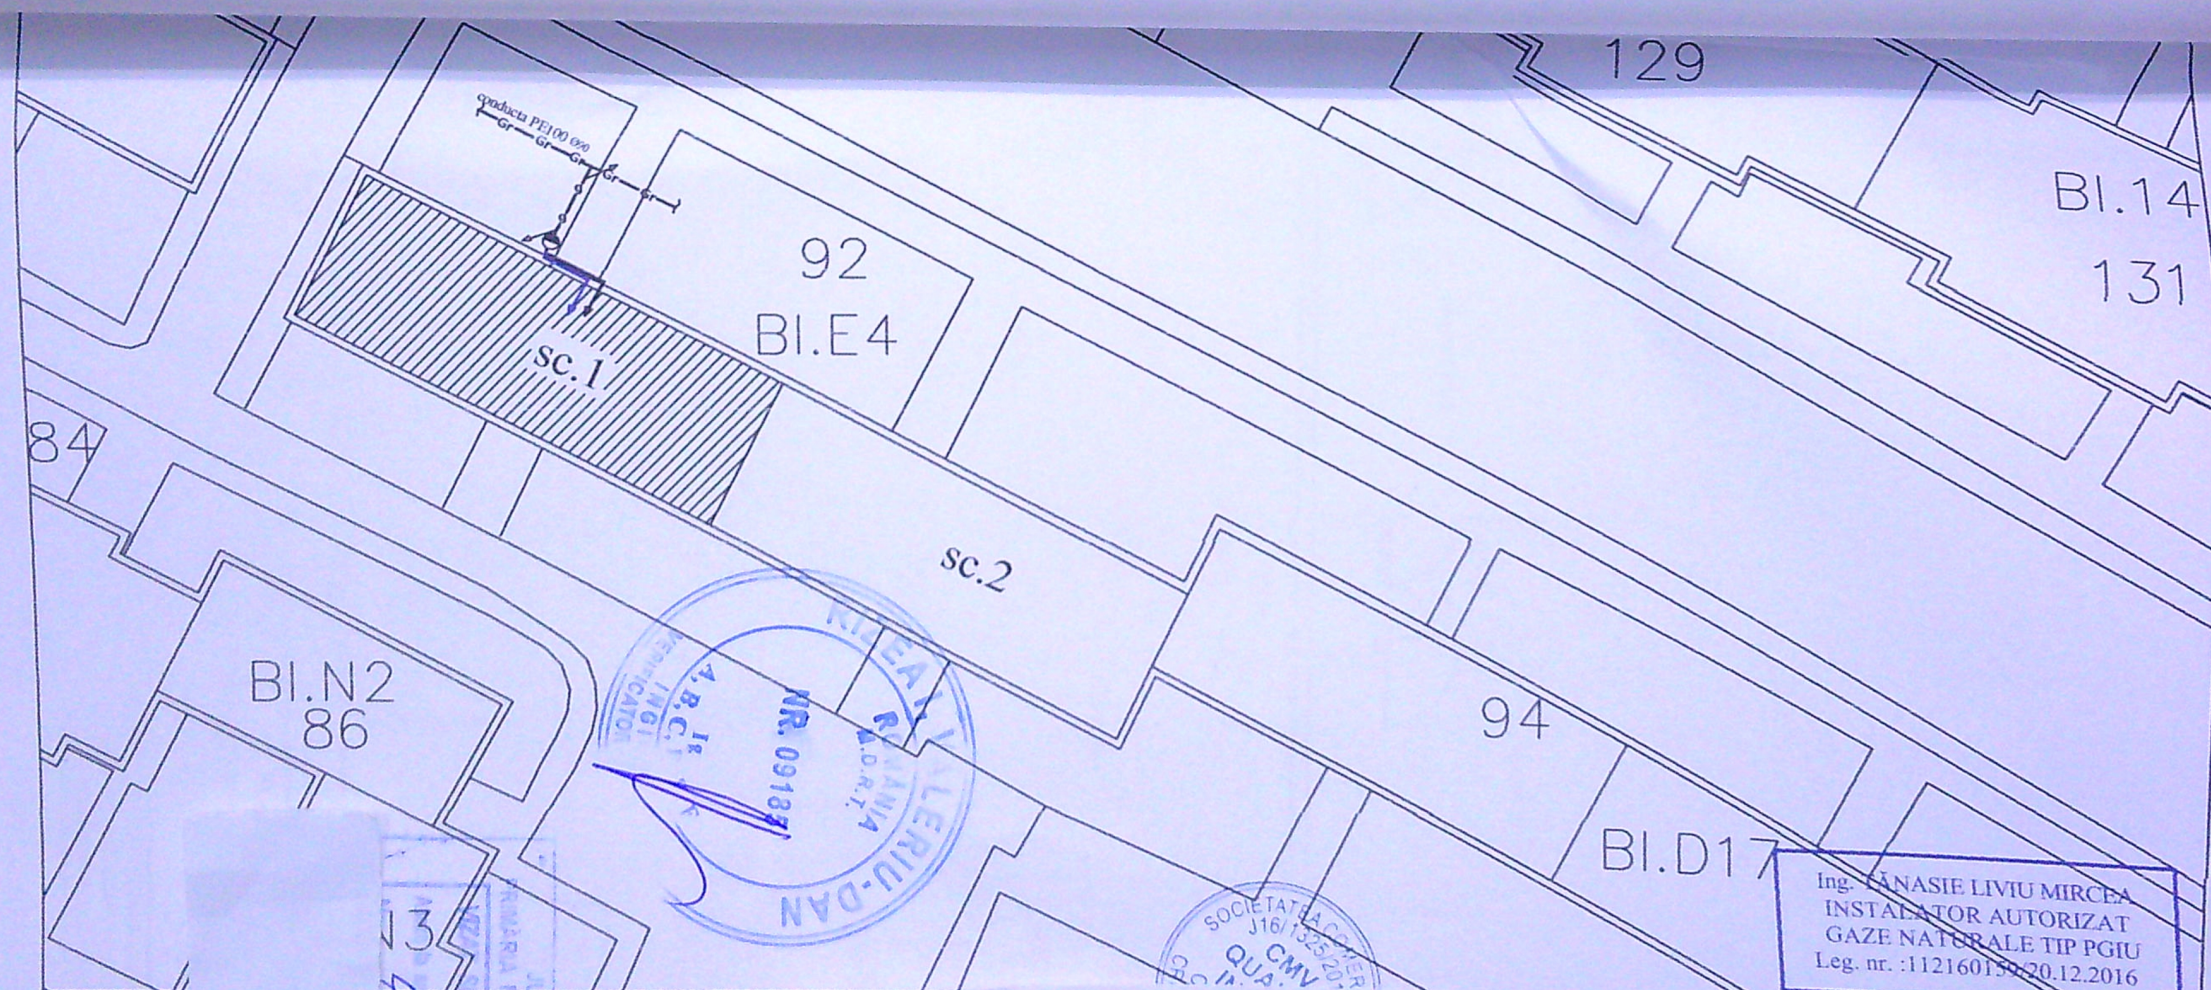

Ing. CANASIE LIVIU MIRCEA
 INSTALATOR AUTORIZAT
 GAZE NATURALE TIP PGIU
 Leg. nr. :112160139/20.12.2016

LEGENDA:

- g—g— conducta PE100 Ø90
- PRM cu nr.92
- insti
- *instala
- insta

urale pres. redusa PE063/ OL Ø2"
 ce deservește sc.1 -bl. E4, b-dul Dacia,
 de presiune joasa existenta
 ncaza in regim de joasa presiune -20mbar
 urale presiune joasa separare propusa

REFERAT / EXPERTIZA NR. / DATA:	A 4
BENEFL.: GORGOTEANU CONSTANTA, b-dul Dacia, nr. 92, bloc E4, scara 1, et.4, ap.17, Craiova, jud. Dolj	PROIECT NR. 03/ 2021
PROIECT: I.U.G.N - SEPARARE INSTALATIE DE UTILIZARE GAZE NATURALE PE CASA SCARII IN VEDERA CONTORIZARII INDIVIDUALE PE APARTAMENTE+PROIECT TITULAR COLOANA	FAZA: P.A.C.
TITLU PLANSA : PLAN DE SITUATIE	PLANSA NR. G0

NR. G2

32