



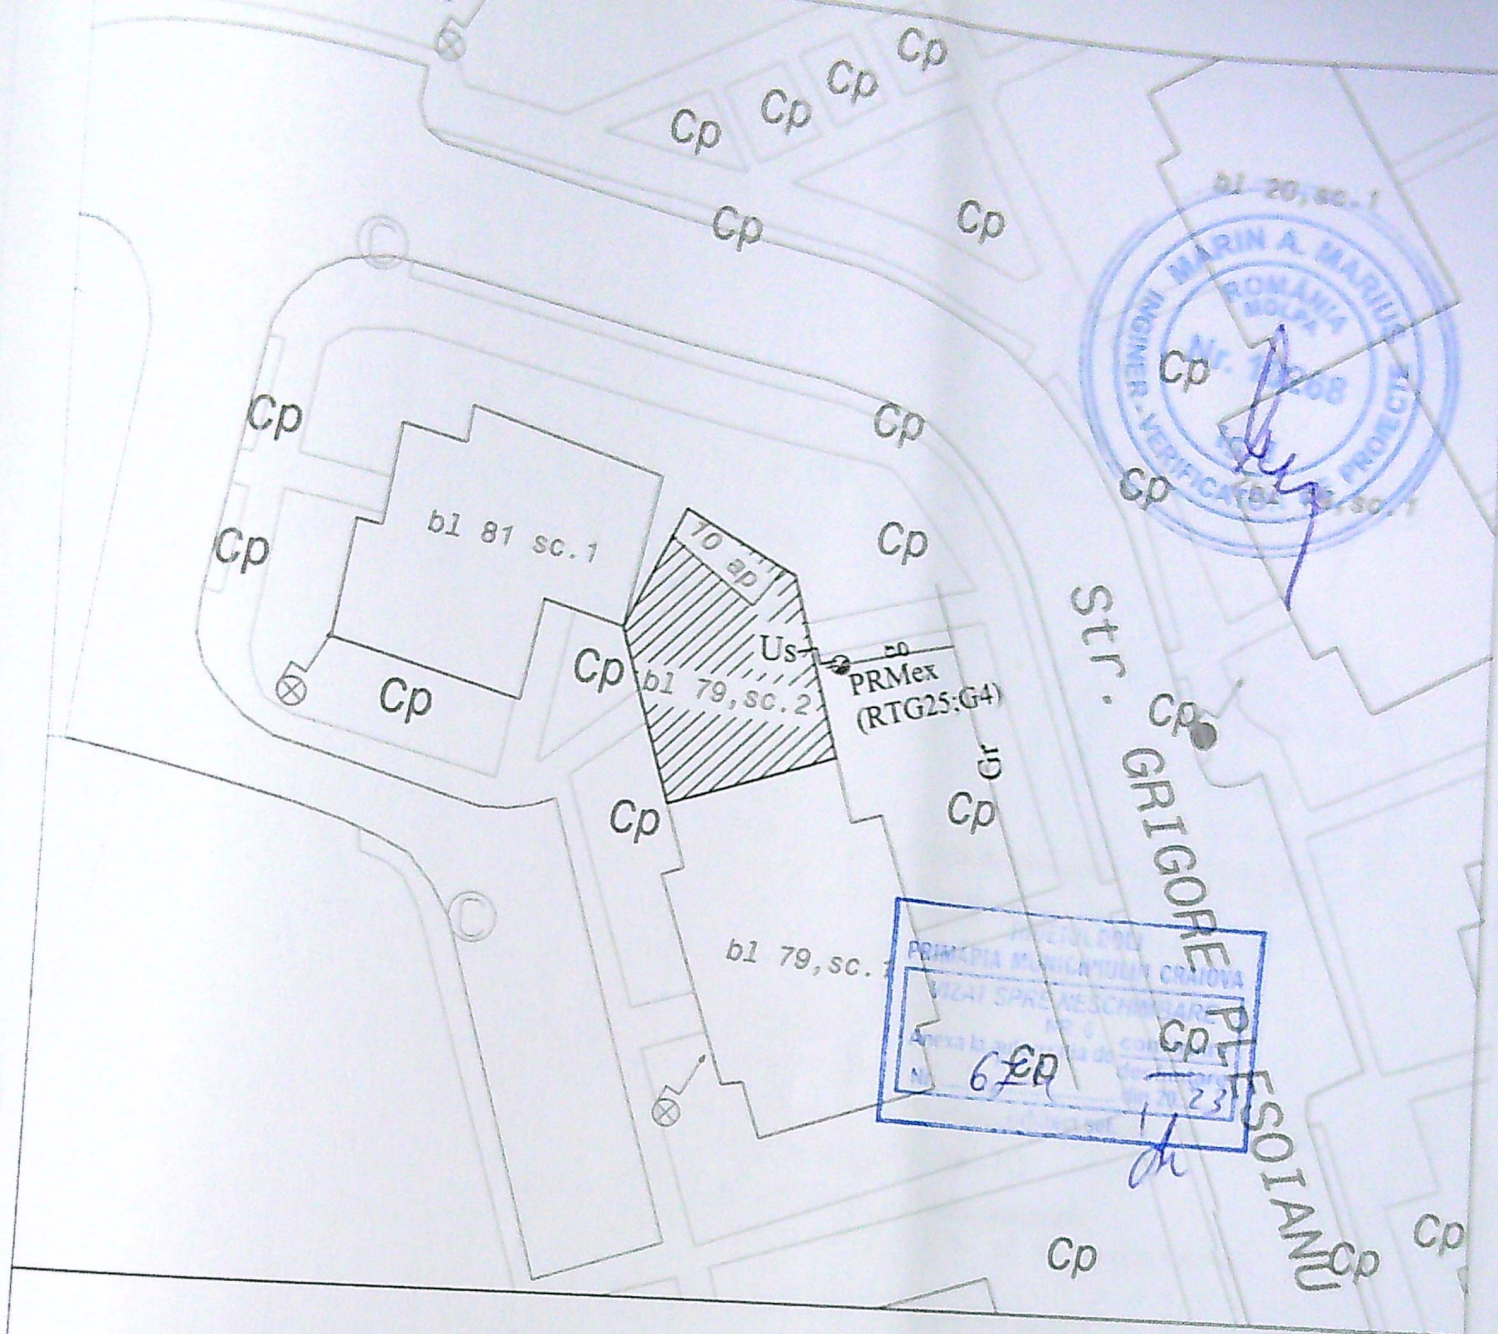

LEGENDA

- Gr — Conducta distributie gaze naturale P.R. - PE
- g — Bransament gaze naturale P.R. - PE80 SDR11 De32 mm
- PRex Post reglare - masurare (DSR25;G4) - deserveste I.U. separata si comuna
- Us — Instalatie utilizare separata in casa scarii dirijata pe doua coloane-PROPUSA
- ▨ Imobil la care se executa lucrari de gaze naturale

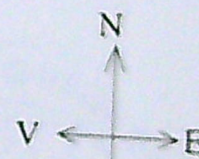

PROIECTANT (operator economic)
SC TEHNIC GAS CONSULTING SRL CRAIOVA
 dir. ing. NICA FLORIN (semnatura autorizata si stampila)
 Inst. aut. proiectant.: ing. NICA FLORIN
 112160317/20.12.2021

EXECUTANT (operator economic)
 director ing. (semnatura autorizata si stampila)
 Inst. aut. executant.
 inst. aut. ANRE, grd. ID nr.

G1

Faza

Al

14/03/2021

-52-

3

60