


Legenda:

- Gr -- conducta de gaze naturale, existenta
- 9 -- bransament gaze naturale existent
- Post de reglare masurare existent

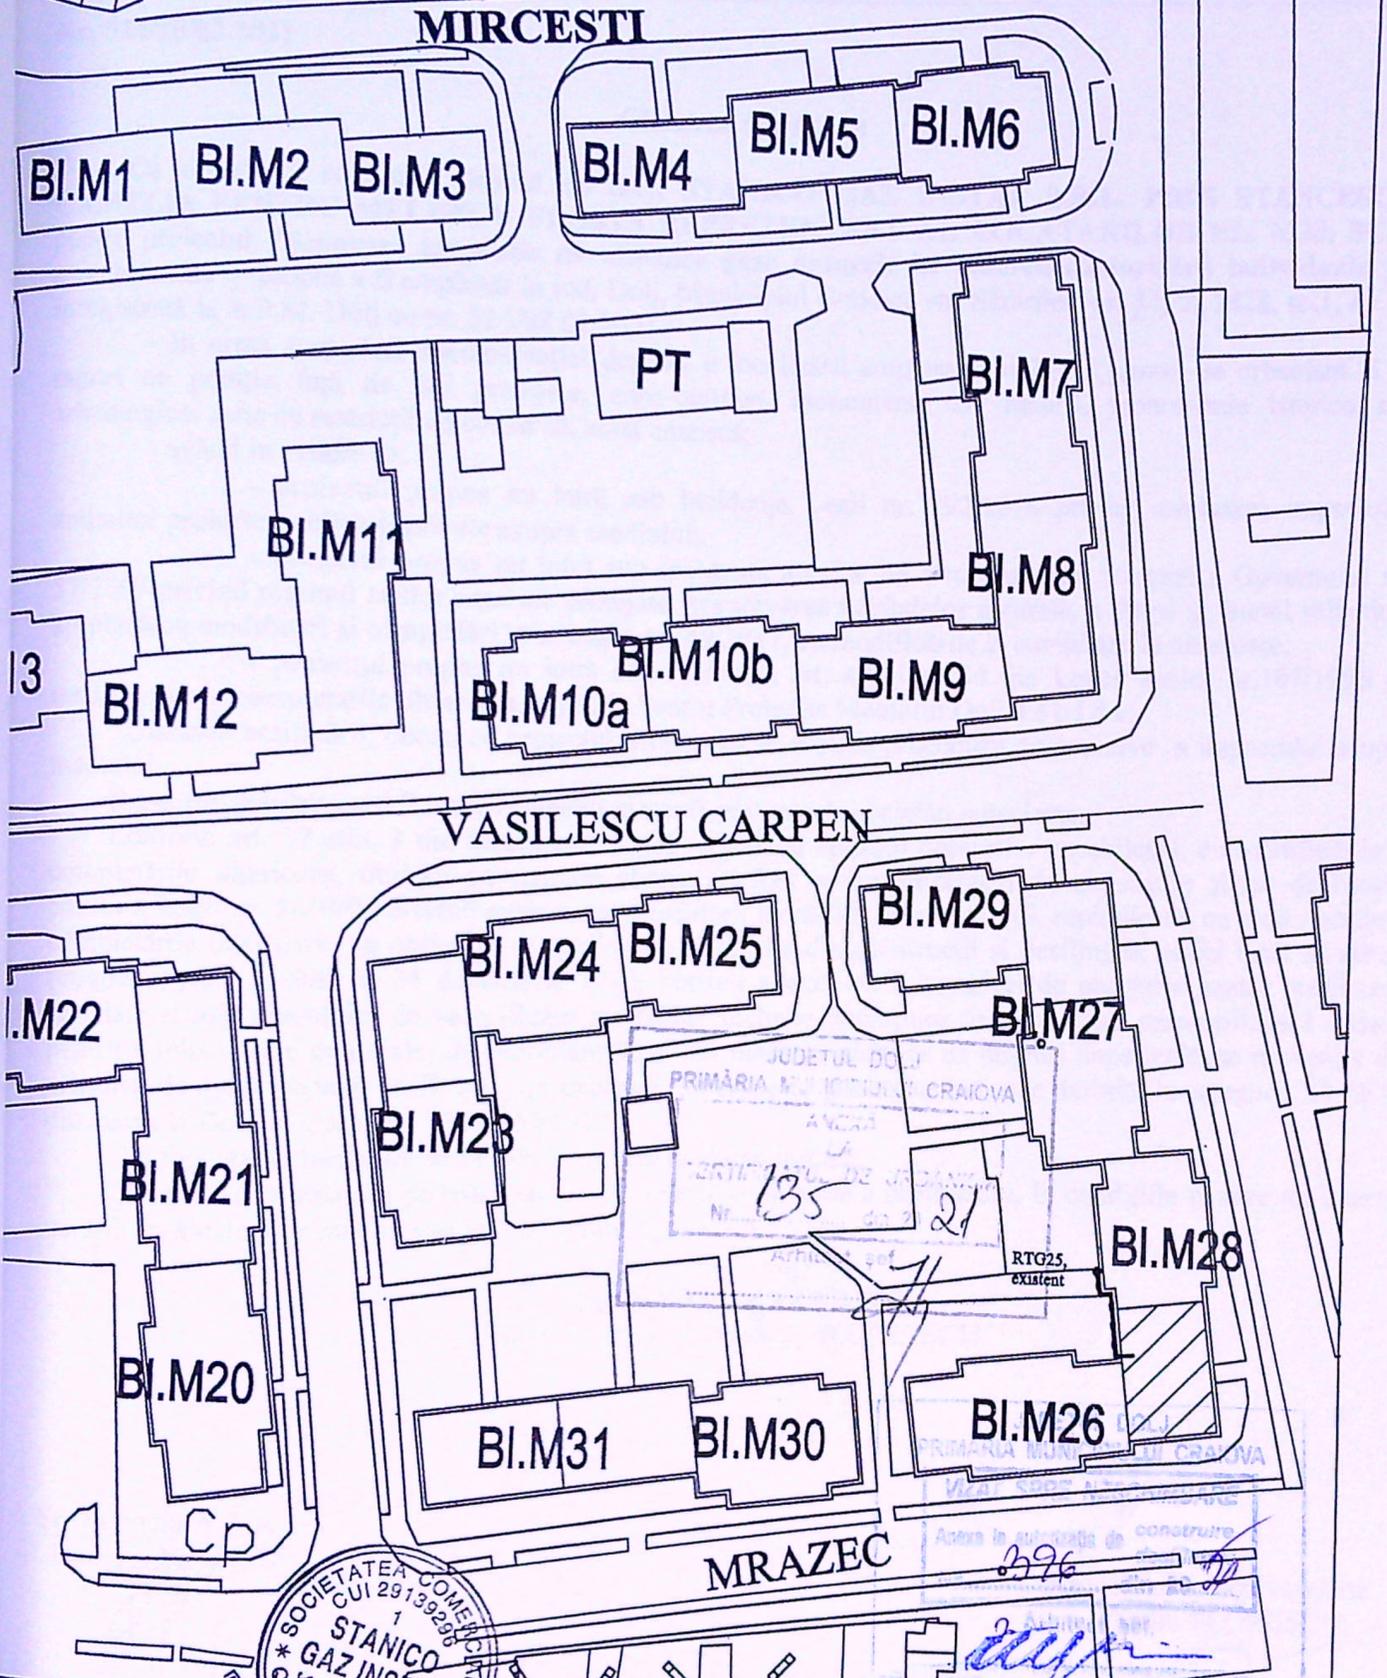

CLIENT	NUME	SEMNATURA	CERINTA	ING. STANCIU CAMELIA INSTAUT.PGIU 1012002021/2020
PROIECTANT	NUME	SEMNATURA	REFERAT / EXPERTIZA NR. / DATA	
SC STANICO GAZ SRL, CRAIOVA			BENEFICIAR: MELENCU FLORIN	
PROIECTANT	NUME	SEMNATURA	SCARA	PROIECT: SEPARARE PT. CONTORIZARE INDIVIDUALA Str. Sararilor, Nr. 34, BI.M28, Sc. 1, Ap. 3, Craiova
PROIECTANT	ING. STANCIU CAMELIA		1500	FAZA D.E.
PROIECTANT	ING. STANCIU CAMELIA		DATA	TITLU PLANSĂ: PLAN DE SITUATIE
PROIECTANT	ING. STANCIU CAMELIA		2021	PLANSĂ NR. G1