


PLAN DE AMPLASAMENT SI DELIMITARE
Scara 1: 500

Nr. cadastral	Suprafata masurata (mp)	Adresa imobilului: (intravilan)
24208	752	Mun. Craiova, Bulevardul Dacia nr.105D (fost nr. 209)
Cartea Funciara nr.	UAT	CRAIOVA

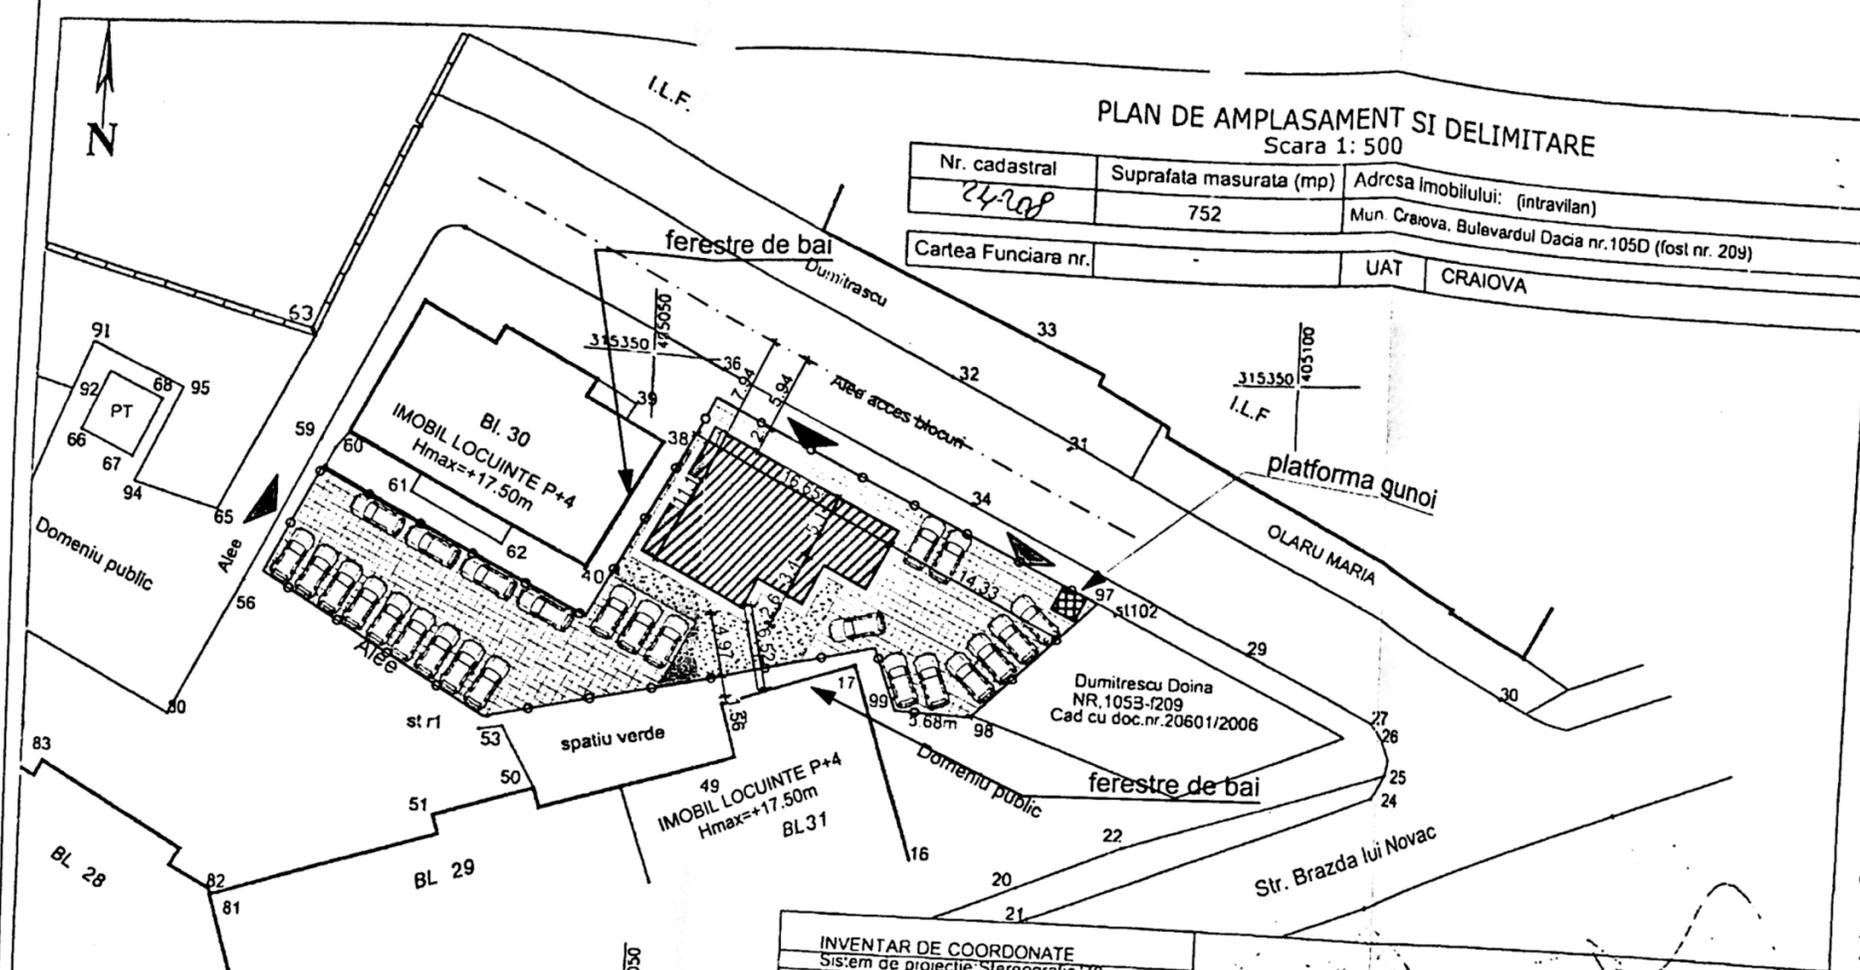

- LEGENDA:
- ⊗ AMPLASAMENT STUDIAT; Steren=752mp
 - ▨ IMOBIL D+P+5E CU DESTINATIA DE LOCUITE COLECTIVE PROPUS; Sc= 150.4mp; Sd=1052.8mp;
 - P.O.T.existent=0.0%; C.U.T. existent=0; P.O.T.propus=20.00%; C.U.T. propus=1.40;
 - 🚗 LOC DE PARCARE SIMPLU:25 LOCURI
 - S spatii verzi=75.2mp = 10% din teren
 - ⊙ S aleei carosabile=500mp;
 - ▨ S aleei pietonale=26.4mp;
 - ▲ Acces pietonal
 - ▲ Acces auto

INVENTAR DE COORDONATE
Sistem de proiectie: Stereografic '70

Nr. pct	E (m)	N (m)
95	405054.915	315347.051
97	405085.094	315332.702
98	405075.884	315323.527
99	405070.204	315323.747
100	405068.420	315328.478
52	405039.172	315321.740
57	405022.021	315332.027
101	405026.067	315340.066
102	405046.033	315329.691

Suprafata masurata=752mp
Suprafata totala din act=752mp

A. Date referitoare la teren - Intravilan

Nr. parcela	Categoria de folosinta	Suprafata (mp)	Valoarea de impozitare(lei/mp)	Mentiu.
1	Cc	752	419.47	Teren nelmprejmuit
Total		752	419.47	

Executant,
SC TOPO ELCAD CONSULT SRL
Data: 15.09.2020

1341



ORDINUL DE EXECUTIE
4191
Rodu Gabriel
POPESCU

FERAT / EXPERTIZA NR. / DATA

Beneficiar:	DUMITRESCU DOINA ELENA, DAIANU CECILIA VALERIA	Proiect nr.:	111/2020
Proiect:	Construire imobil D+P+5E cu destinatia locuinte colective Mun. Craiova, str. Brazda Lui Novac, nr. 105D, Judetul Dolj;	Faza:	D.T.A.C.
Planse:	PLAN SITUATIE	Pl. nr.:	A.01

