





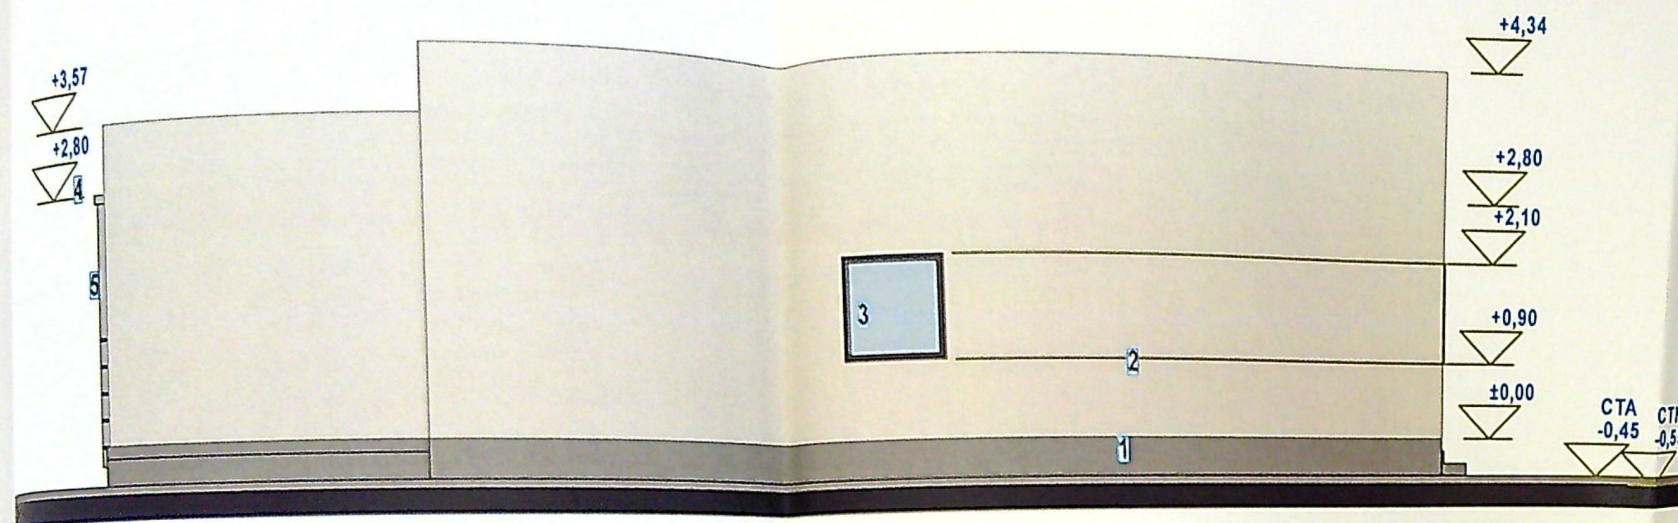

FATADA LATERALA STANGA (DE Nord-Est)

Finisaje: 1-soclu impermeabil gri; 2-vopsea lavabila alba; 3-fereastră fixa opaca; 4-igheab; 5-burlan

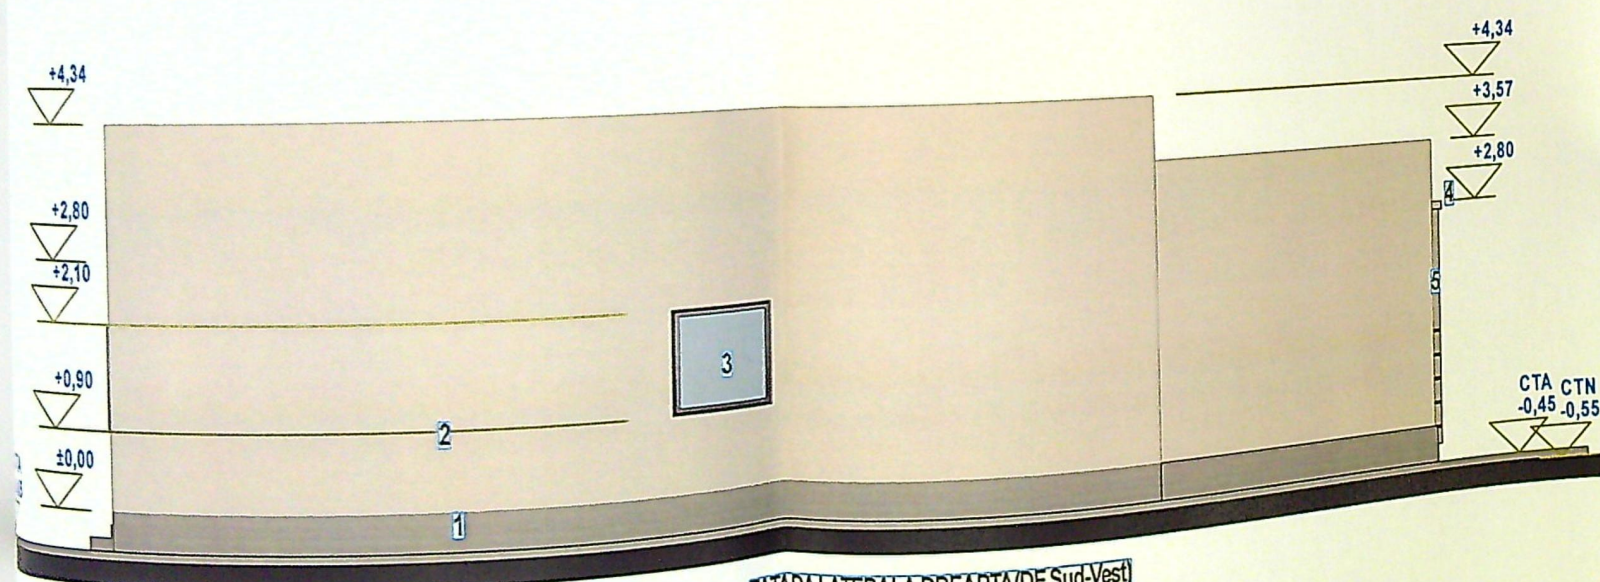


FATADA LATERALA DREAPTA (DE Sud-Vest)

Finisaje: 1-soclu impermeabil gri; 2-vopsea lavabila alba; 3-fereastră fixa opaca; 4-igheab; 5-burlan



FATADA PRINCIPALA (de Nord-Vest)


Finisaje: 1-soclu impermeabil gri; 2-vopsea lavabila alba; 3-fereastră PVC antracit; 4-usa metalica antracit; 5-fereestre fixe cu geam securizat.

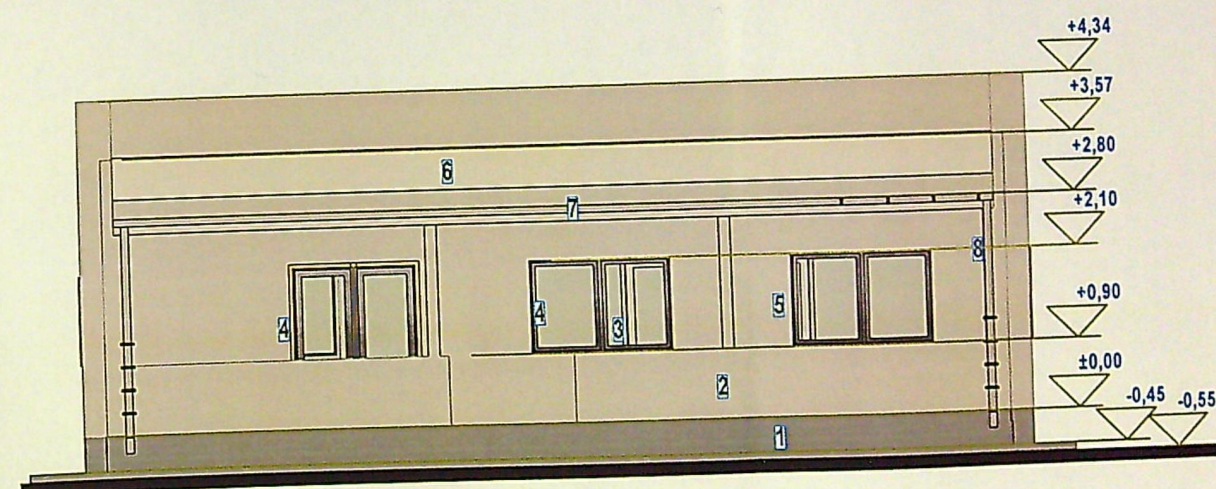

FATADA SECUNDARA (DE Sud-Est)

Finisaje: 1-soclu impermeabil gri; 2-parapet de protectie terasa; 3-vopsea lavabila alba; 4-fereestre PVC antracit; 5-usa PVC antracit cu geam securizat; 6-invelitoare din panouri; 7-igheab; 8-burlan

JUDETUL DOLJ  
PRIMARIA MUNICIPIULUI CRAIOVA  
IZAT SPRE NESCHIMBARE  
NR. 7  
la autoritatea de construire  
din 27.11.2008  
Arhitect șef.

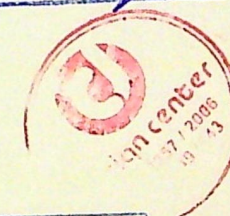

ORDINUL ARHITECTILOR  
DIN ROMANIA  
4191  
Radu Gabriel  
POBESCU

VERIFICATOR  
VERIF  
VERIF  
de