




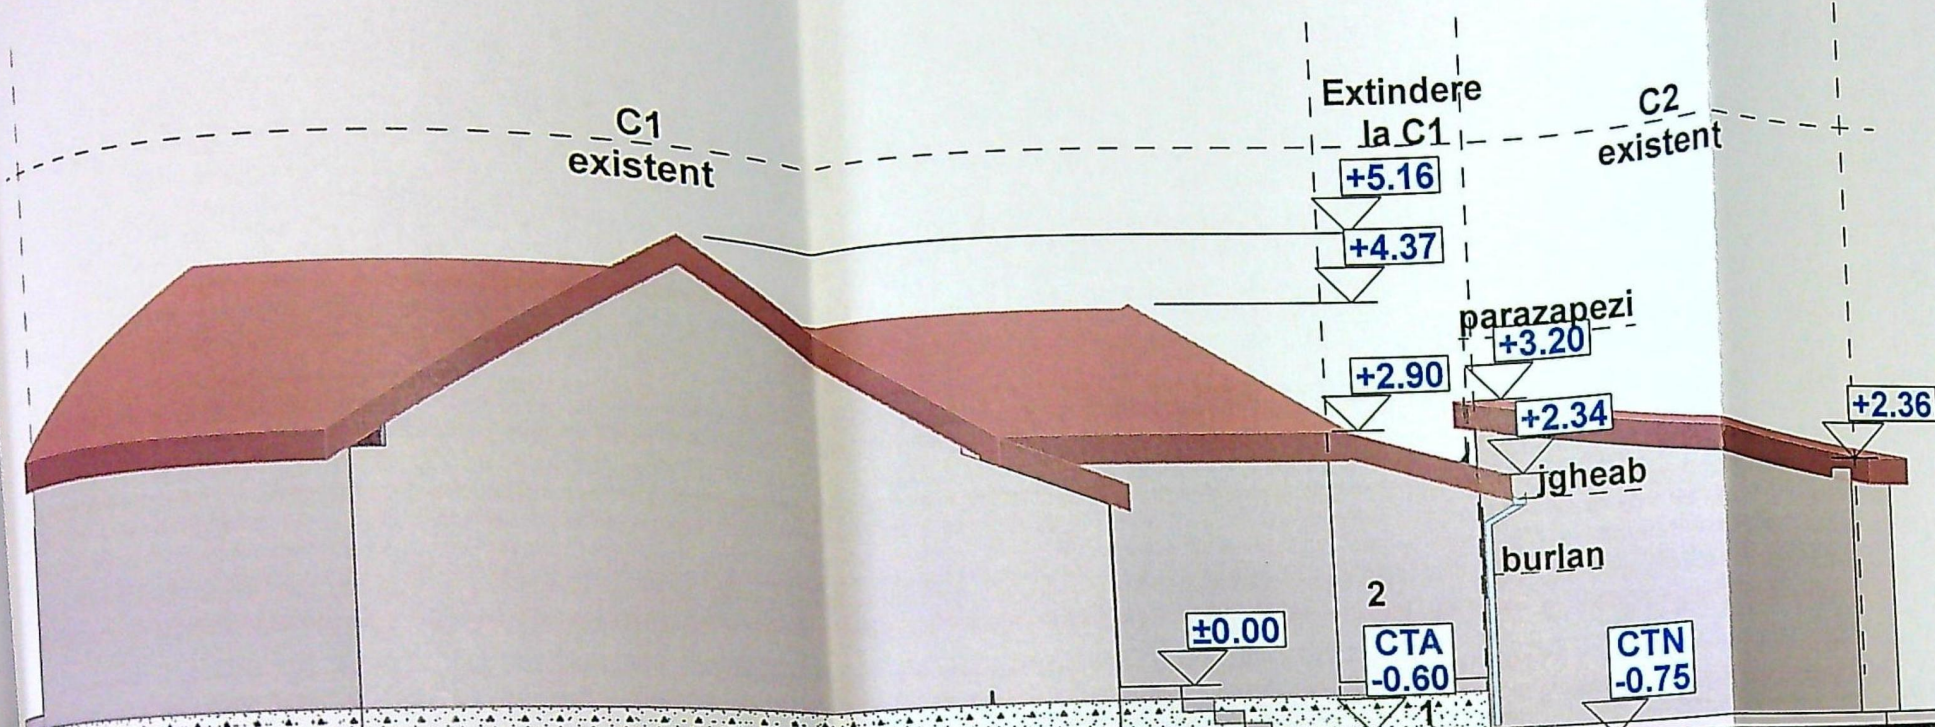


FATADE LATERALE DREAPTA LA CLADIRI DUPA EXTINDERE

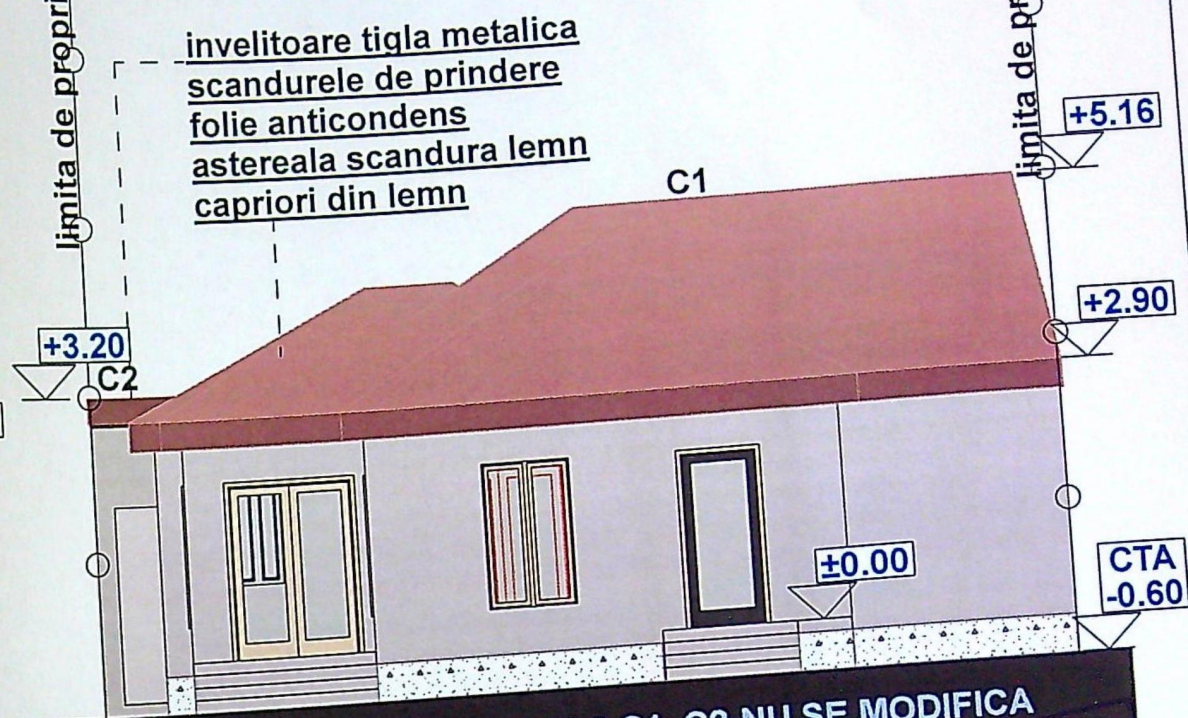

FATADE PRINCIPALA C1, C2-NU SE MODIFICA

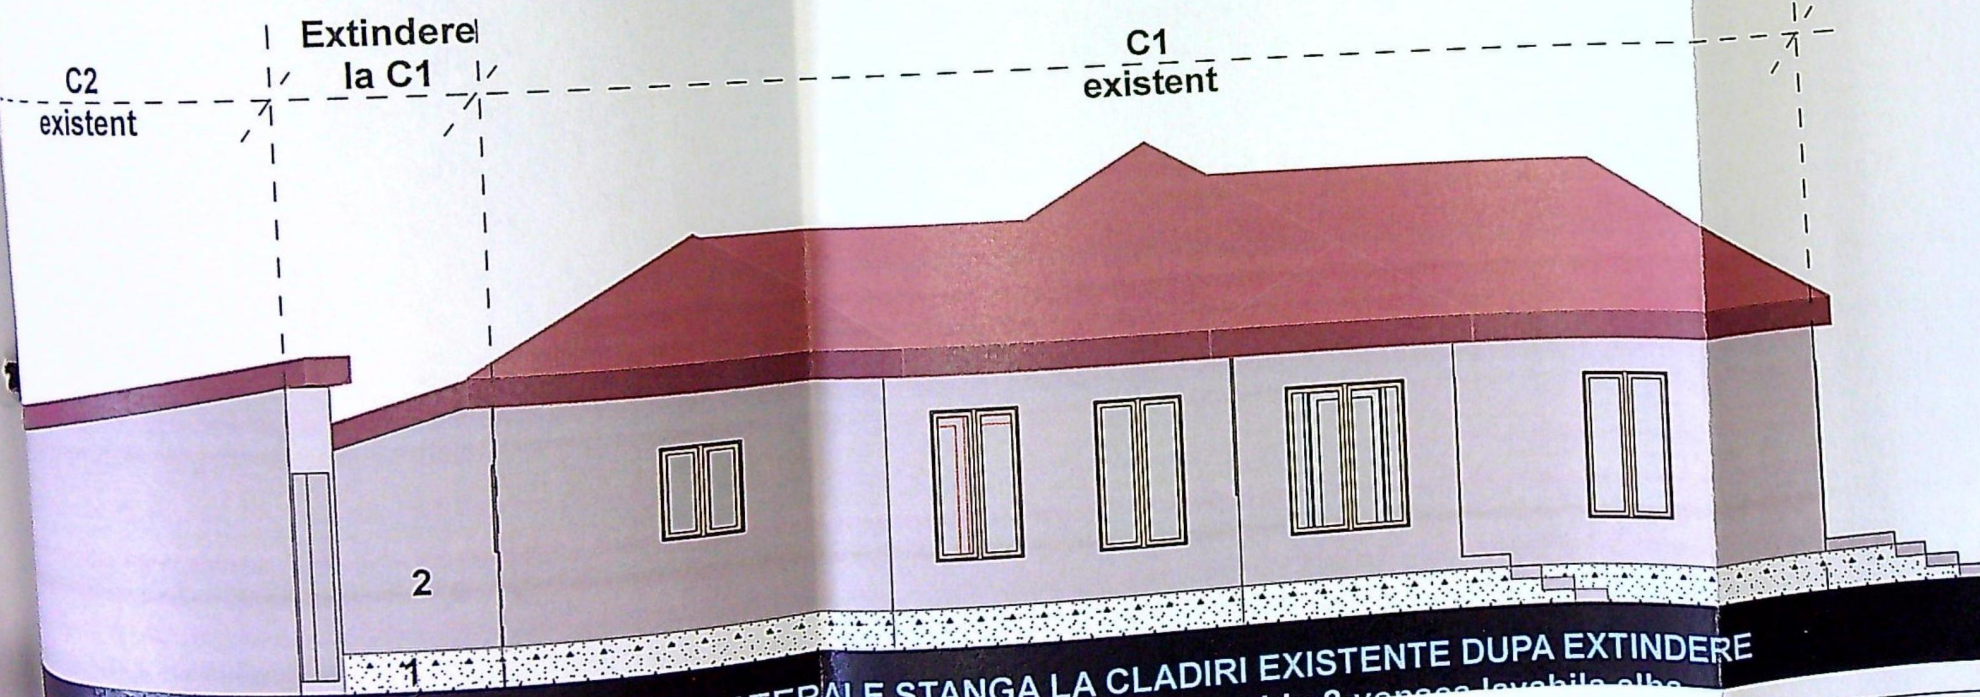

FATADE LATERALE STANGA LA CLADIRI EXISTENTE DUPA EXTINDERE

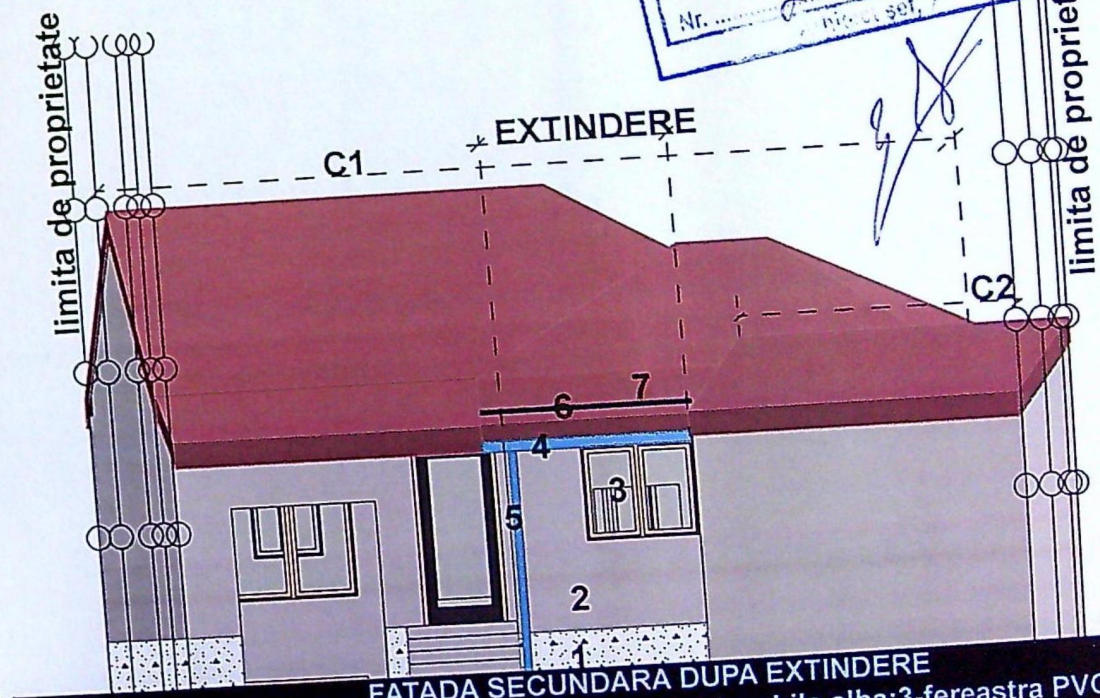

FATADE SECUNDARA DUPA EXTINDERE
1-soclu impermeabil gri deschis;2-vopsea lavabila alba;3-fereastră PVC alb
4-igheab;5-burlan;6-parazapezi;7-tigla metalica maronie

VERIFICATOR	EXIGENTA "A"	REFERAT/NR.	/DATA
VERIFICATOR	CERINTA "C"	REFERAT/NR.	/DATA
VERIFICATOR	EXIGENTA "A"	REFERAT/NR.	/DATA
SEF PROIECT	BENEFICIAR: Mateescu C-tin si Mateescu Ileana		
INTOCMITORI PENTRU SPECIALITATEA ARHITECTURA	AMPLASAMENT: Municipiu Craiova, Cimpia Islaz, nr. 187, Lot cu NC 15758 UAT Craiova, judetul Dolj.		
	TITLUL LUCRARII: Extindere cu parter la locuinta existenta S+p		
	TITLUL PLANSEI: FATADE CLADIRI DUPA		
	PR.NR. 58 /2022		
	FAZA: D.T.A.C.		
	PLANSĂ: A.9.1		