

+8.90

+6.20

+5.80

+5.50

+3.60

+2.50

+0.60

+0.00

-0.45 TA



21 MAR 2021



+8.90

+7.40

+6.20

+5.80

+5.50

+4.00

+3.60


+2.50

+0.60

+0.00

TA -0.45

- TENCUIALA TIP BAUMIT ALB/GRI
- PLACARE TRAVERTIN
- TENCUIALA DECORATIVA DE SOCLU GRI
- TAMPLARIE PVC CU GEAM TRIPAN / BALISTRADA STICLA SECURIZATA
- INVELITOARE TABLA FALTUITA


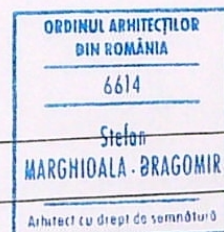




verificator		"A"	referat nr./data	
verificator		"C"	referat nr./data	
expert		"A"	expertiza nr.	
BIROU INDIVIDUAL DE ARHITECTURA ARH. MARGHIOALA-DRAGOMIR STEFAN CIF 33906826 Craiova, str.Popa Sapca nr.2, bl.Popa Sapca sc.B1, ap.44			Beneficiar: Opran Marin Str. Macesului nr.16 Craiova, jud. Dolj	proiect.nr. 124/2021
Sef proiect	arh. Stefan Marghioala	Scara 1:100	SCHIMBARE DESTINATIE DIN LOCUINTA IN GRADINITA FARA MODIFICARI SI AMPLASARE SCARA METALICA EXTERIOARA DESCOPERITA Str. Unirii nr.132, Craiova, jud.Dolj	faza DTAC 119

+8.90
+7.40
+5.50
+4.00
+3.60
+3.00
+2.50
+0.90
+0.60
+0.00
-0.75 TA


- ☐ TENCUIALA TIP BAUMIT ALB/GRI
- ☐ TENCUIALA DECORATIVA DE SOCLU GRI
- ☐ TAMPLARIE PVC CU GEAM TRIPAN / BALUSTRADA STICLA SECURIZATA
- ☐ INVELITOARE TABLA FALTUITA

verificator		"A"	referat nr./data		
verificator		"C"	referat nr./data		
expert		"A"	expertiza nr.		
BIROU INDIVIDUAL DE ARHITECTURA ARH. MARGHIOALA-DRAGOMIR STEFAN CIF 33906826 Craiova, str.Popa Sapca nr.2, bl.Popa Sapca sc.B1, ap.44			Beneficiar: Opran Marin Str. Macesului nr.16 Craiova, jud. Dolj	proiect.nr. 124/2021	
Set proiect	arh. Stefan Marghioala	Scara 1:100	SCHIMBARE DESTINATIE DIN LOCUINTA IN GRADINITA FARA MODIFICARI SI AMPLASARE SCARA METALICA EXTERIOARA DESCOPERITA Str. Unirii nr.132, Craiova, jud.Dolj	faza DTAC	120
Plan				Plansa nr.	

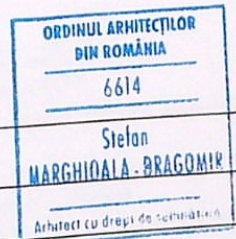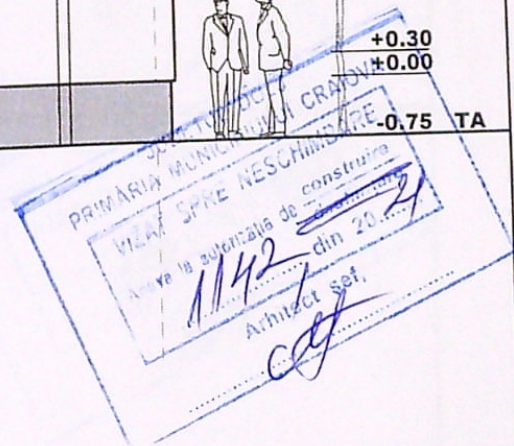

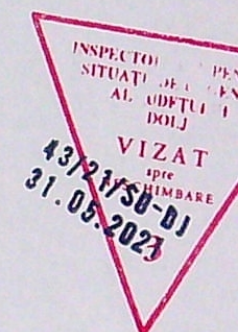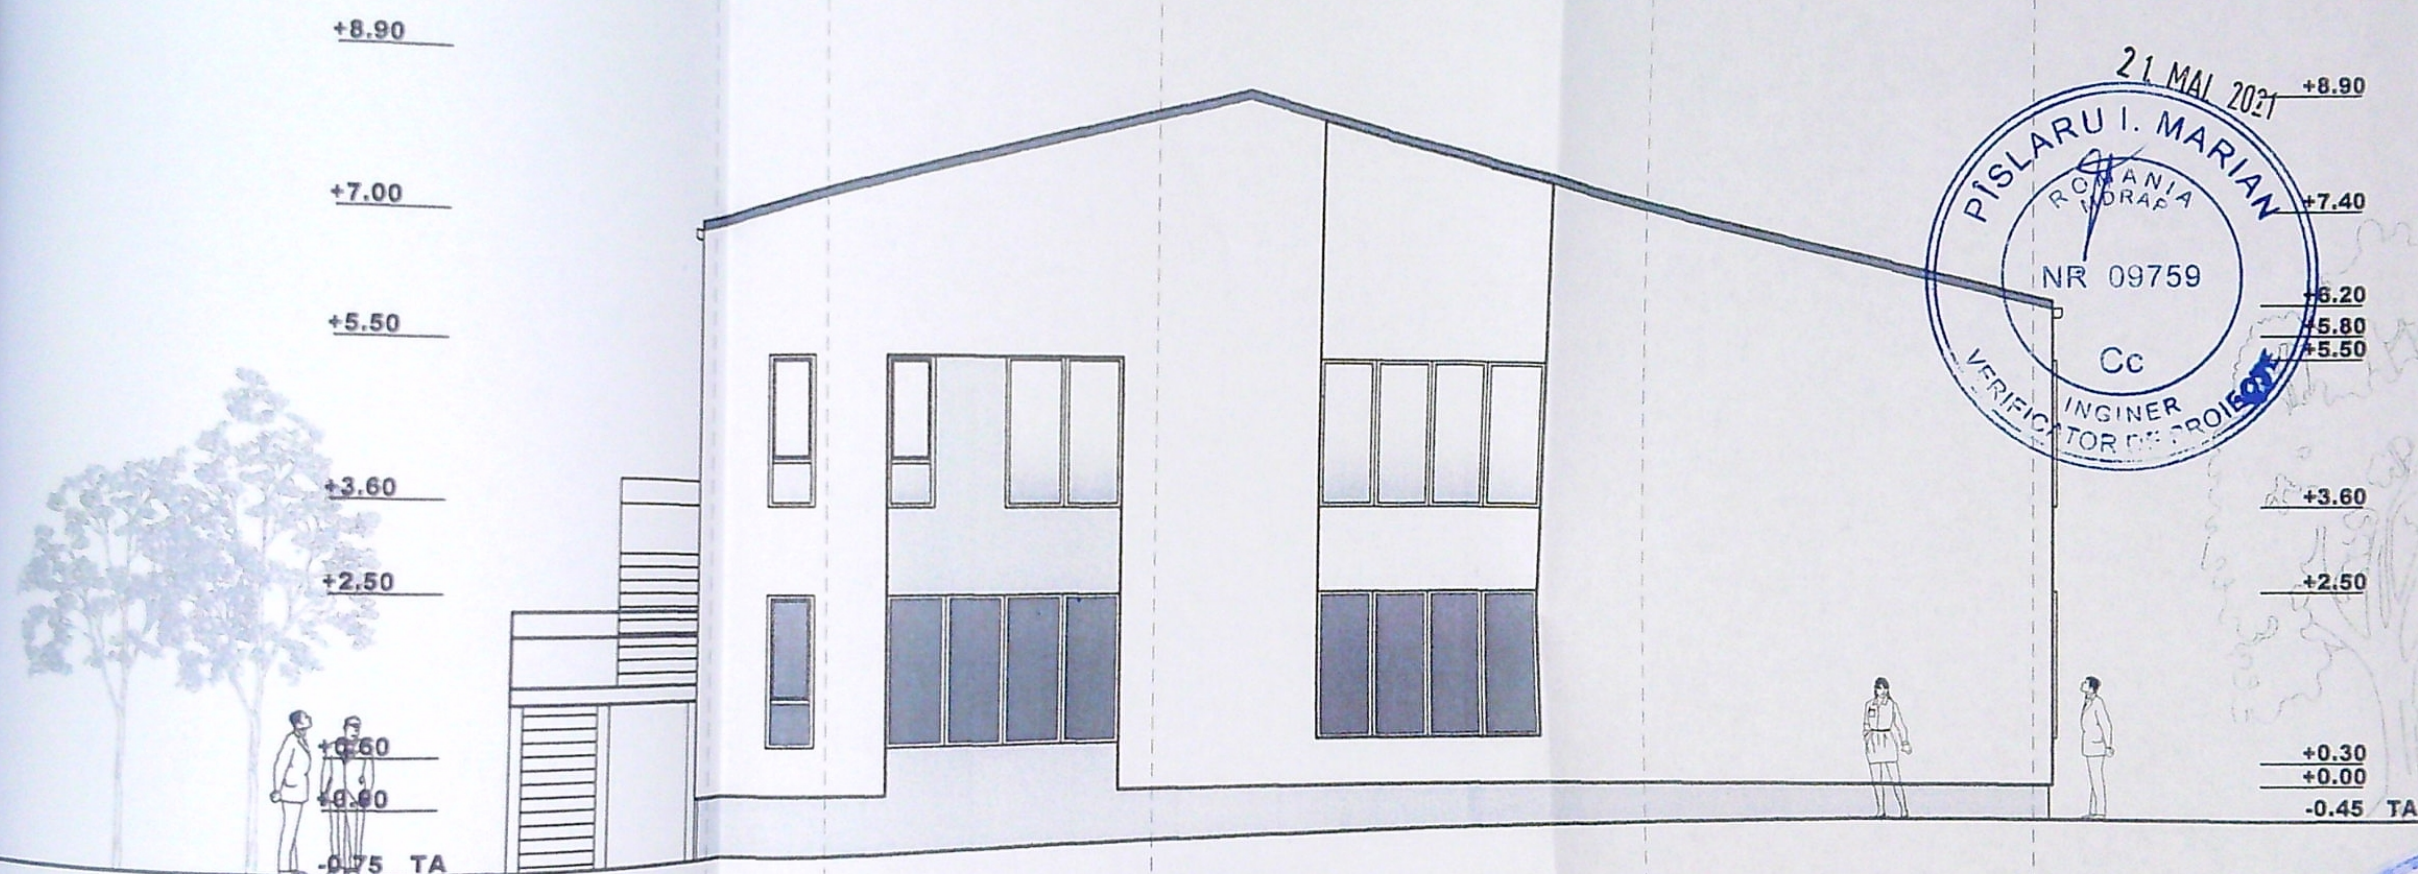

- TENCUALA TIP BAUMIT ALB/GRI
- PLACARE TRAVERTIN
- TENCUALA DECORATIVA DE SOCLU GRI
- TAMPLARIE PVC CU GEAM TRIPAN

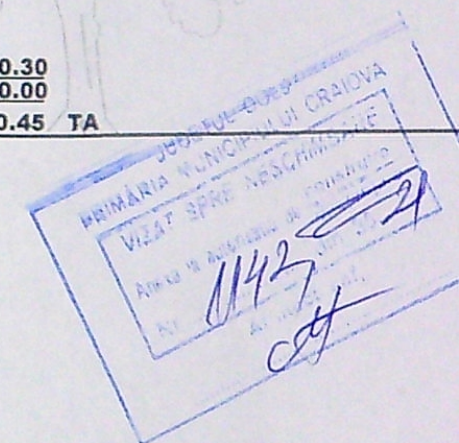

verificator		"A"	referat nr./data	6614
verificator		"C"	referat nr./data	Stefan
expert		"A"	expertiza nr.	MARGHIOALA - DRAGOMIR
BIROU INDIVIDUAL DE ARHITECTURA ARH. MARGHIOALA-DRAGOMIR STEFAN C/F 33906826 Craiova, str. Popa Sapca nr.2, bl. Popa Sapca sc.B1, ap.44			Beneficiar: Opran Marin Str. Macesuului nr.16 Craiova, jud. Dolj	proiect 124/20
Sef proiect	arh. Stefan Marghioala	Scara 1:100	SCIMBARE DESTINATIE DIN LOCUINTA IN GRADINITA FARA MODIFICARI SI AMPLASARE SCARA METALICA EXTERIOARA DESCOPERITA Str. Unirii nr.132, Craiova, jud.Dolj	faza DTA
Proiectat	arh. Stefan Marghioala	Data: 2021	Plansa: fatada sud	Plansa nr.
Desenat	arh. Stefan Marghioala			

