


JUDETUL DOLJ
 PRIMARIA MUNICIPIULUI CRAIOVA
 VIZAT SPRE NESCHIMBARE
 NR 7
 Anexa la autorizatia de construire
 Nr. 994 din 20.07.2012
 Arhitect/set.

Handwritten signature




Fatada secundara (de vest) - finisaje: 1-soclu impermeabil; 2-fereasta fixa cu geam termopan securizat PVC antracit; 3-fereasta PVC nuanta lemn; 4-balustrada metalica; 5-tencuiala decorativa alba; 6-igheab; 7-burlan; 8-tencuiala decorativa gri; 9-tencuiala decorativa crem; 10-tigla metalica maronie; 11-parazapezi; 12-perqola de lemn

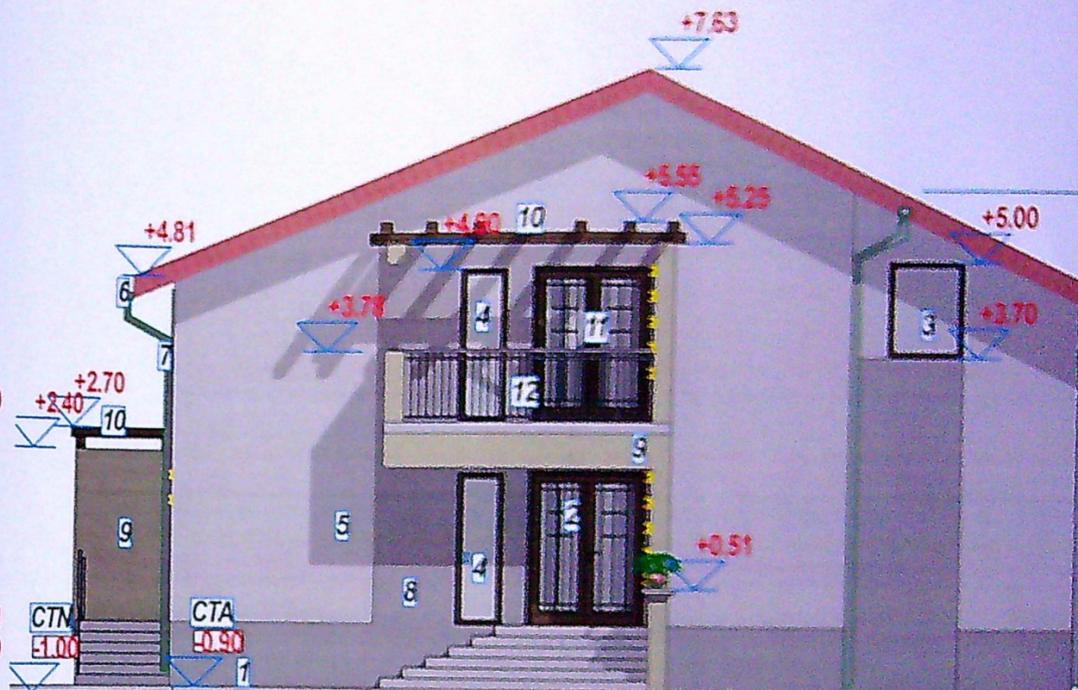


Fatada principala (de est) - finisaje: 1-soclu impermeabil; 2-usa metalica cu geam securizat de acces principal; 3-fereasta PVC nuanta lemn; 4-fereasta fixa cu geam termopan securizat PVC nuanta lemn; 5-tencuiala decorativa alba; 6-igheab; 7-burlan; 8-tencuiala decorativa gri; 9-tencuiala decorativa crem; 10-perqola lemn; 11-usa PVC nuanta lemn cu geam securizat de acces la balcon

JUDETUL DOLO
 PRIMARIA MUNICIPIULUI CRAIOVA
 VIZAT SFRE NESCHIMBARE
 NR 7
 Anexa la autorizatia de construire
 Nr. 994 din 20.09.2012
 Arhitect: [Signature]

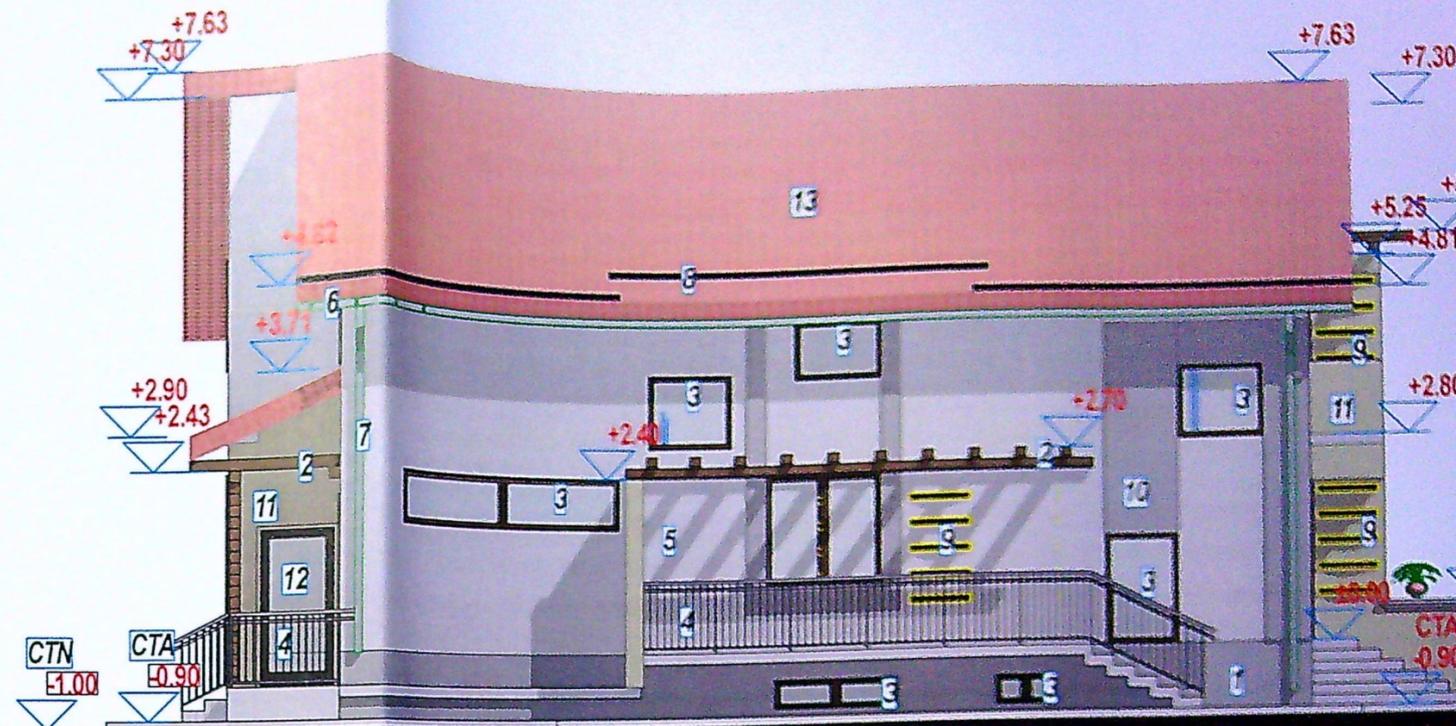

Fatada de sud finisaje: 1-soclu impermeabil;
 2-pergola de lemn; 3-fereastră PVC nuanta lemn;
 4-balustrada metalica gri; 5-tencuiala decorativa alba; 6-igheab;
 7-burlan; 8-parazapezi; 9-lampi solare; 10-tencuiala decorativa
 crem; 11-tencuiala decorativa gri; 12-usa acces secundar PVC nuanta lemn cu geam termopan securizat; 13-tigla metalica maronie

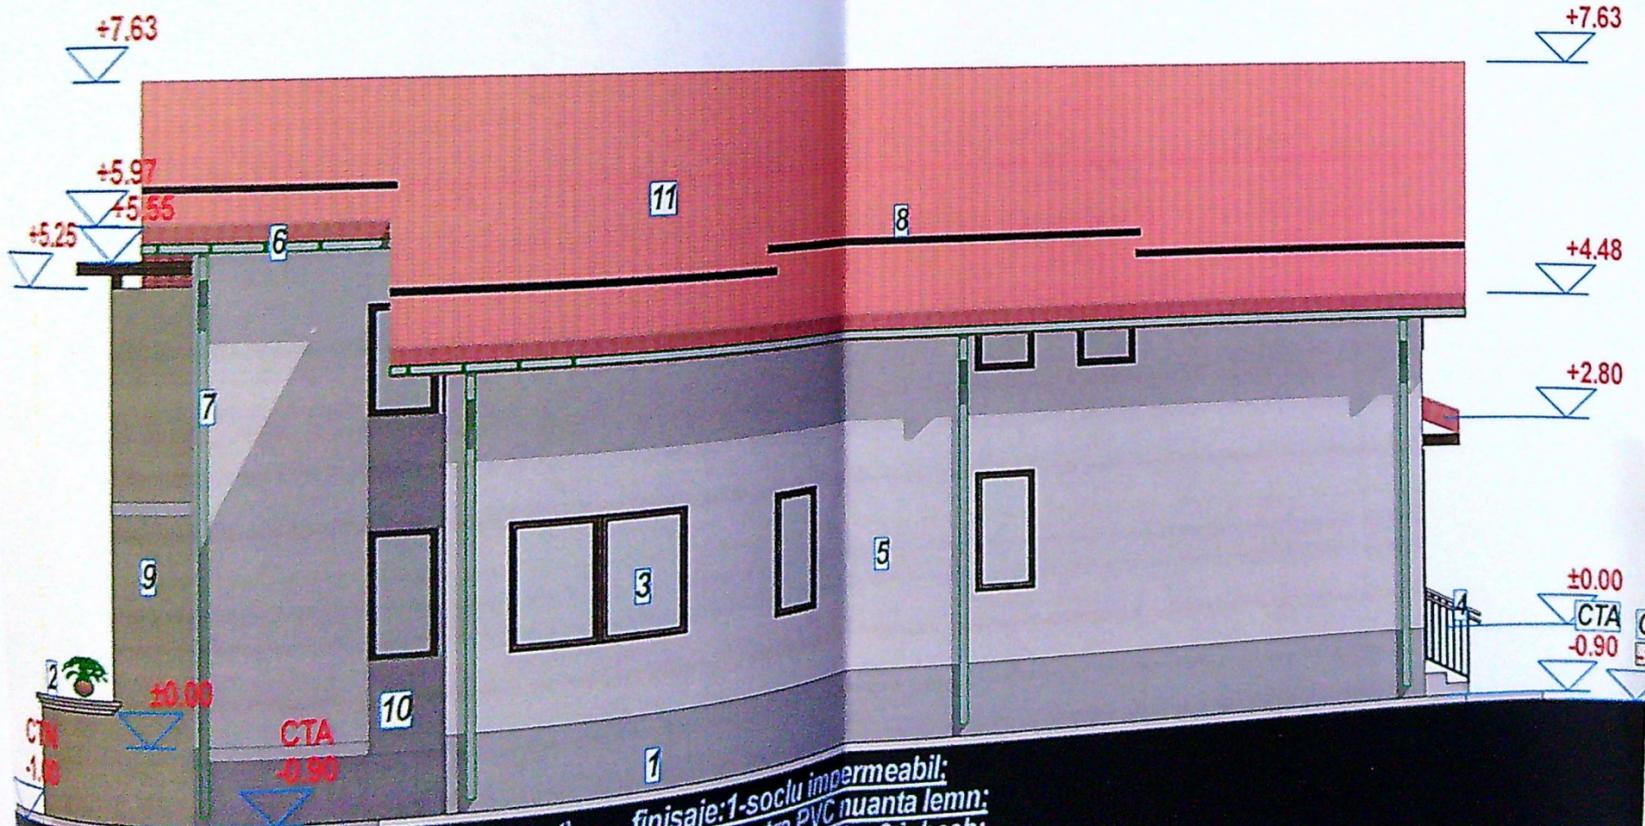

Fatada principala (de est) finisaje: 1-soclu impermeabil;
 2-parapet zidit la scara de acces; 3-fereastră PVC nuanta lemn;
 4-balustrada metalica gri; 5-tencuiala decorativa alba; 6-igheab;
 7-burlan; 8-parazapezi; 9-tencuiala decorativa crem; 10-tencuiala decorativa gri;
 11-tigla metalica maronie