
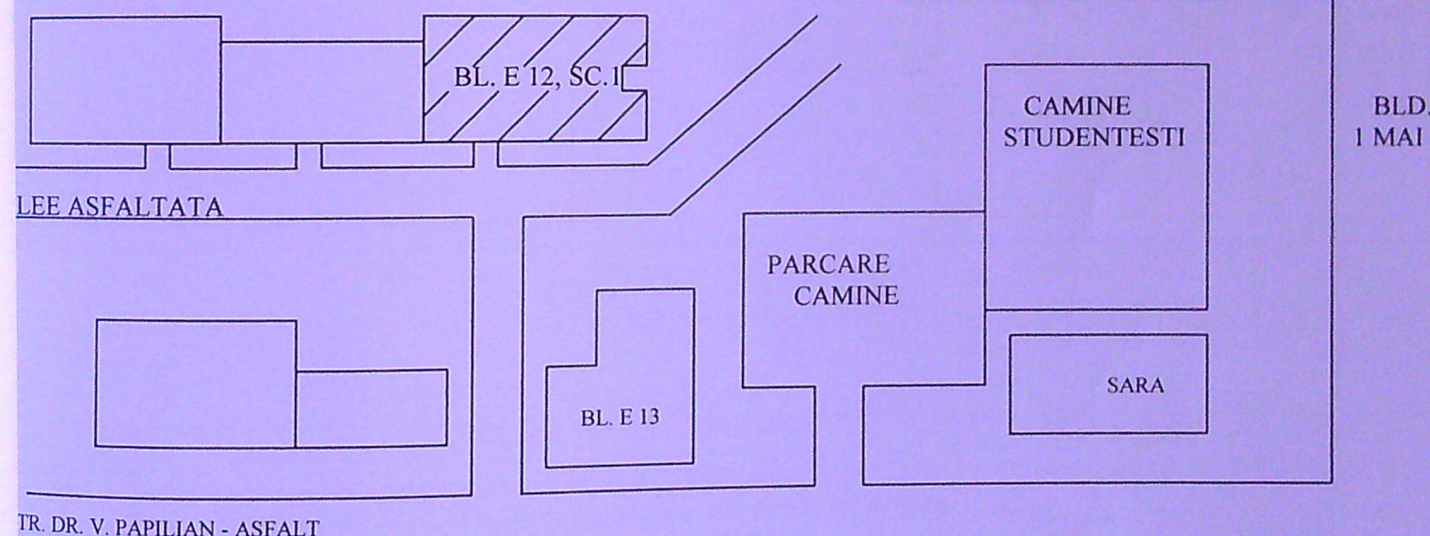
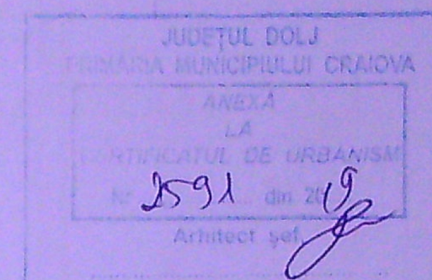


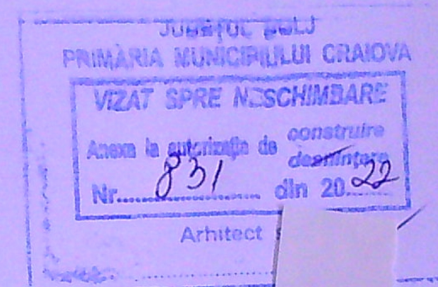

TR. DR. V. PAPILIAN - ASFALT

				REFERAT/EXPERTIZA NR./DATA	
RIFICATOR/ PERT	NUME	SEMNAȚURA	CERINTA		
LANDWERKE SRL OC. CRAIOVA - DOLJ J16/ 2625/2018				BENEFICIAR: TAPELEA GHEORGHITA SI ALTII STR. DR. V. PAPILIAN, BL.E12, SC.1, AP.9, LOC. CRAIOVA, JUD DOLJ	Pr.Nr Faza D.T. A.C.
ecificatie	Nume	Semnatura	Scara	Titlu Proiect Instalatie de utilizare apa rece	Pl.Nr. G ₁
Proiect	Ing. V. Nitu		1:100	Titlu Plansa Plan de situatie	DATA 15.08.2019
Proiectat	Ing. V. Nitu				
senat	Ing. V. Nitu				