

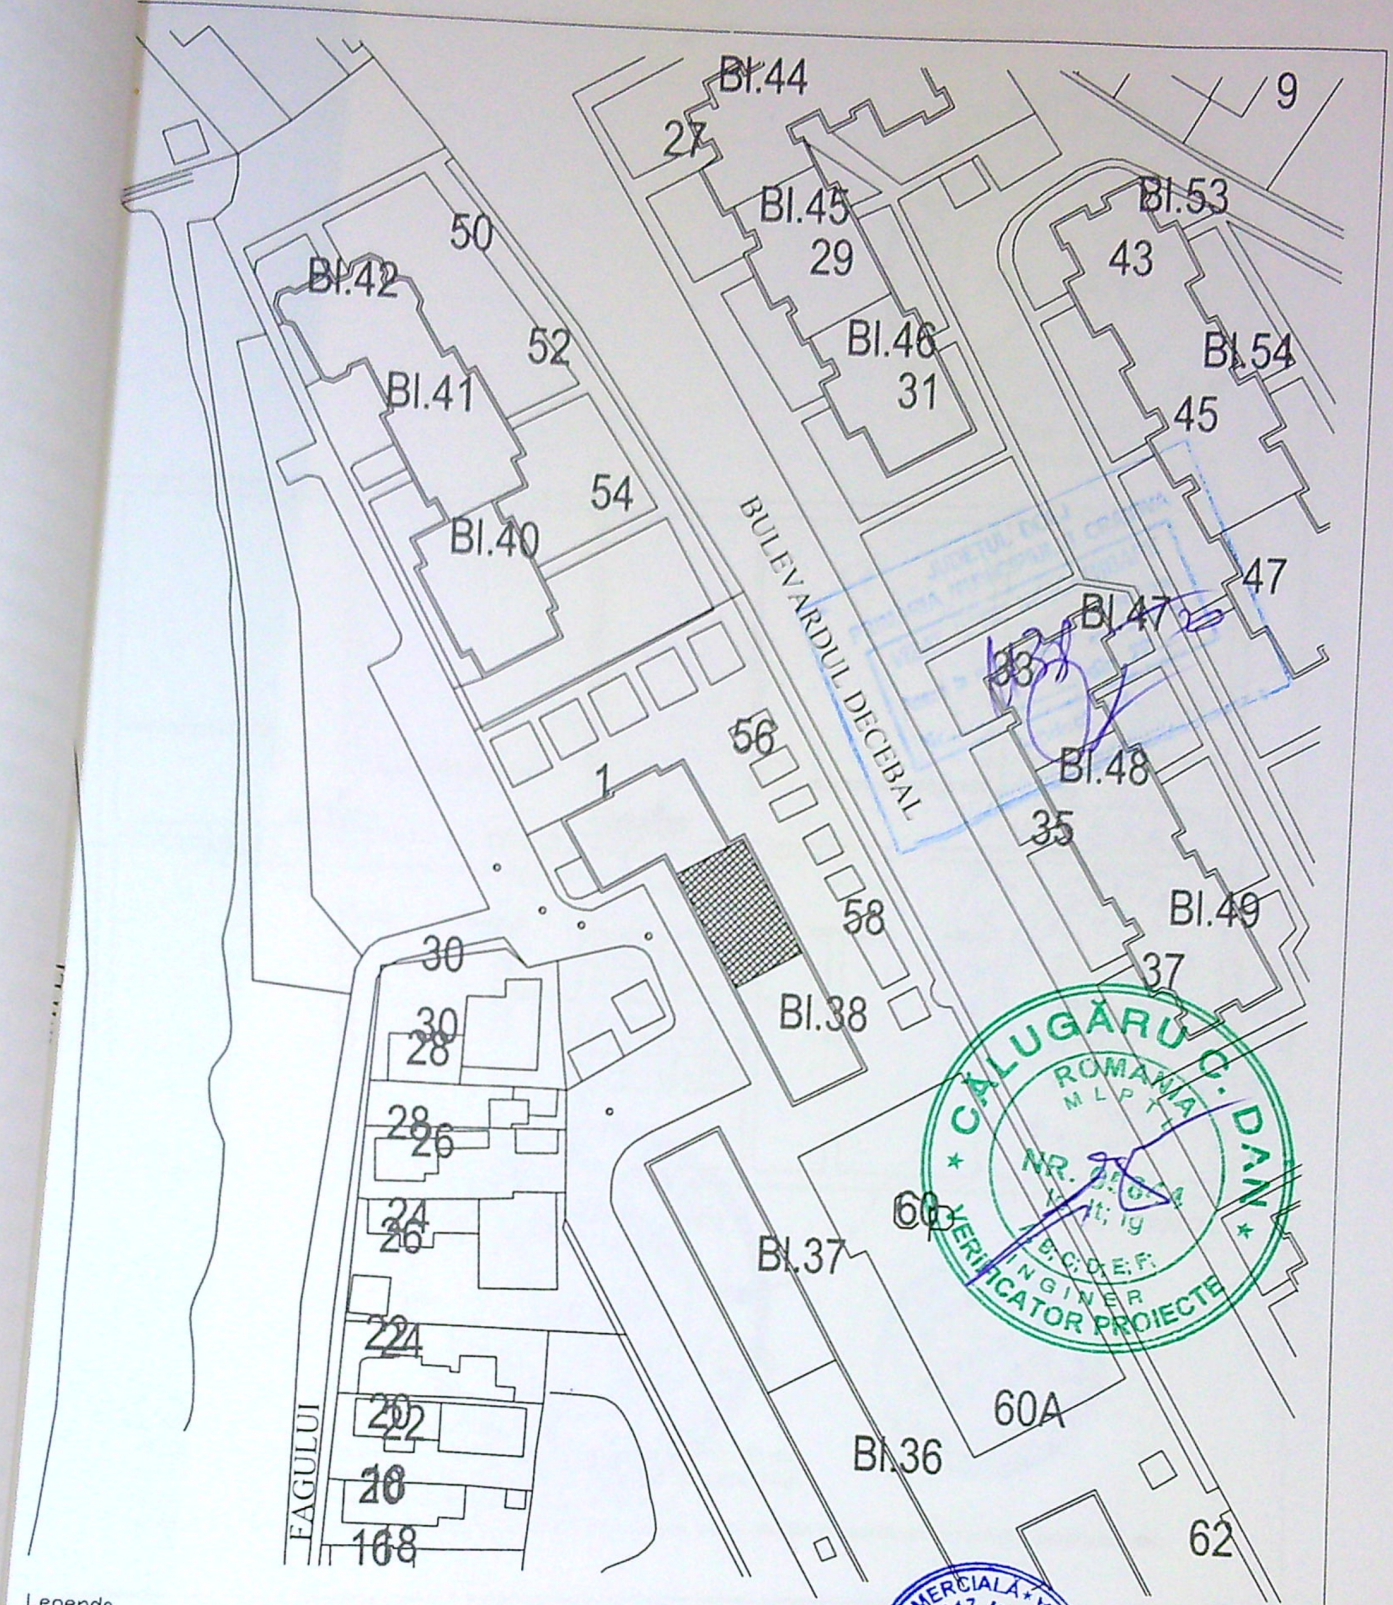


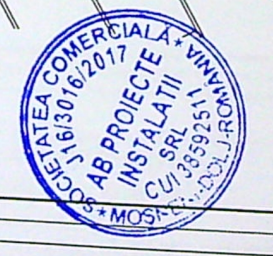

Legenda  
 [Hatched Box] imobil la care se executa instalatie de apa  
 — conducta de apa potabila, subterana

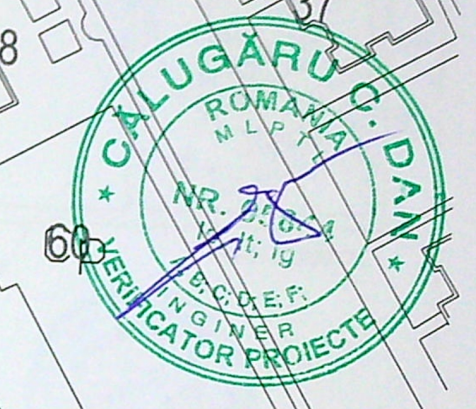

|   |       |          |         |   |
|---|-------|----------|---------|---|
| VERIF. MLPAT   | NUME: | SEMNTURA | CERINTA |   |
| VERIFICATOR   |       |          |         |   |
| EXPERT   |       |          |         |   |
| <b>s.c. AB PROIECTE INSTALATII S.R.L.</b><br><small>Com. Alno j. sat. Mosneri, nr. 94<br/>CUI 38592511 1163016/2017</small> |       |          |         | Beneficiar: TUDORACHE DUMITRU<br>Adresa: Str. DECEBAL, nr 58, bl 38, sc 2,<br>apt. 6, Craiova, Dolj |
| SPECIFICATIE<br>SEF. PROIECT: ING. ANDREI BARBU<br>PROIECTAT: ING. ANDREI BARBU<br>DESENAT: ING. VASILESCU OVIDIU           |       |          |         | PROIECT NR 57<br>2018<br>FAZA DT<br>PLAN DE SITUATIE<br>A1                                          |