

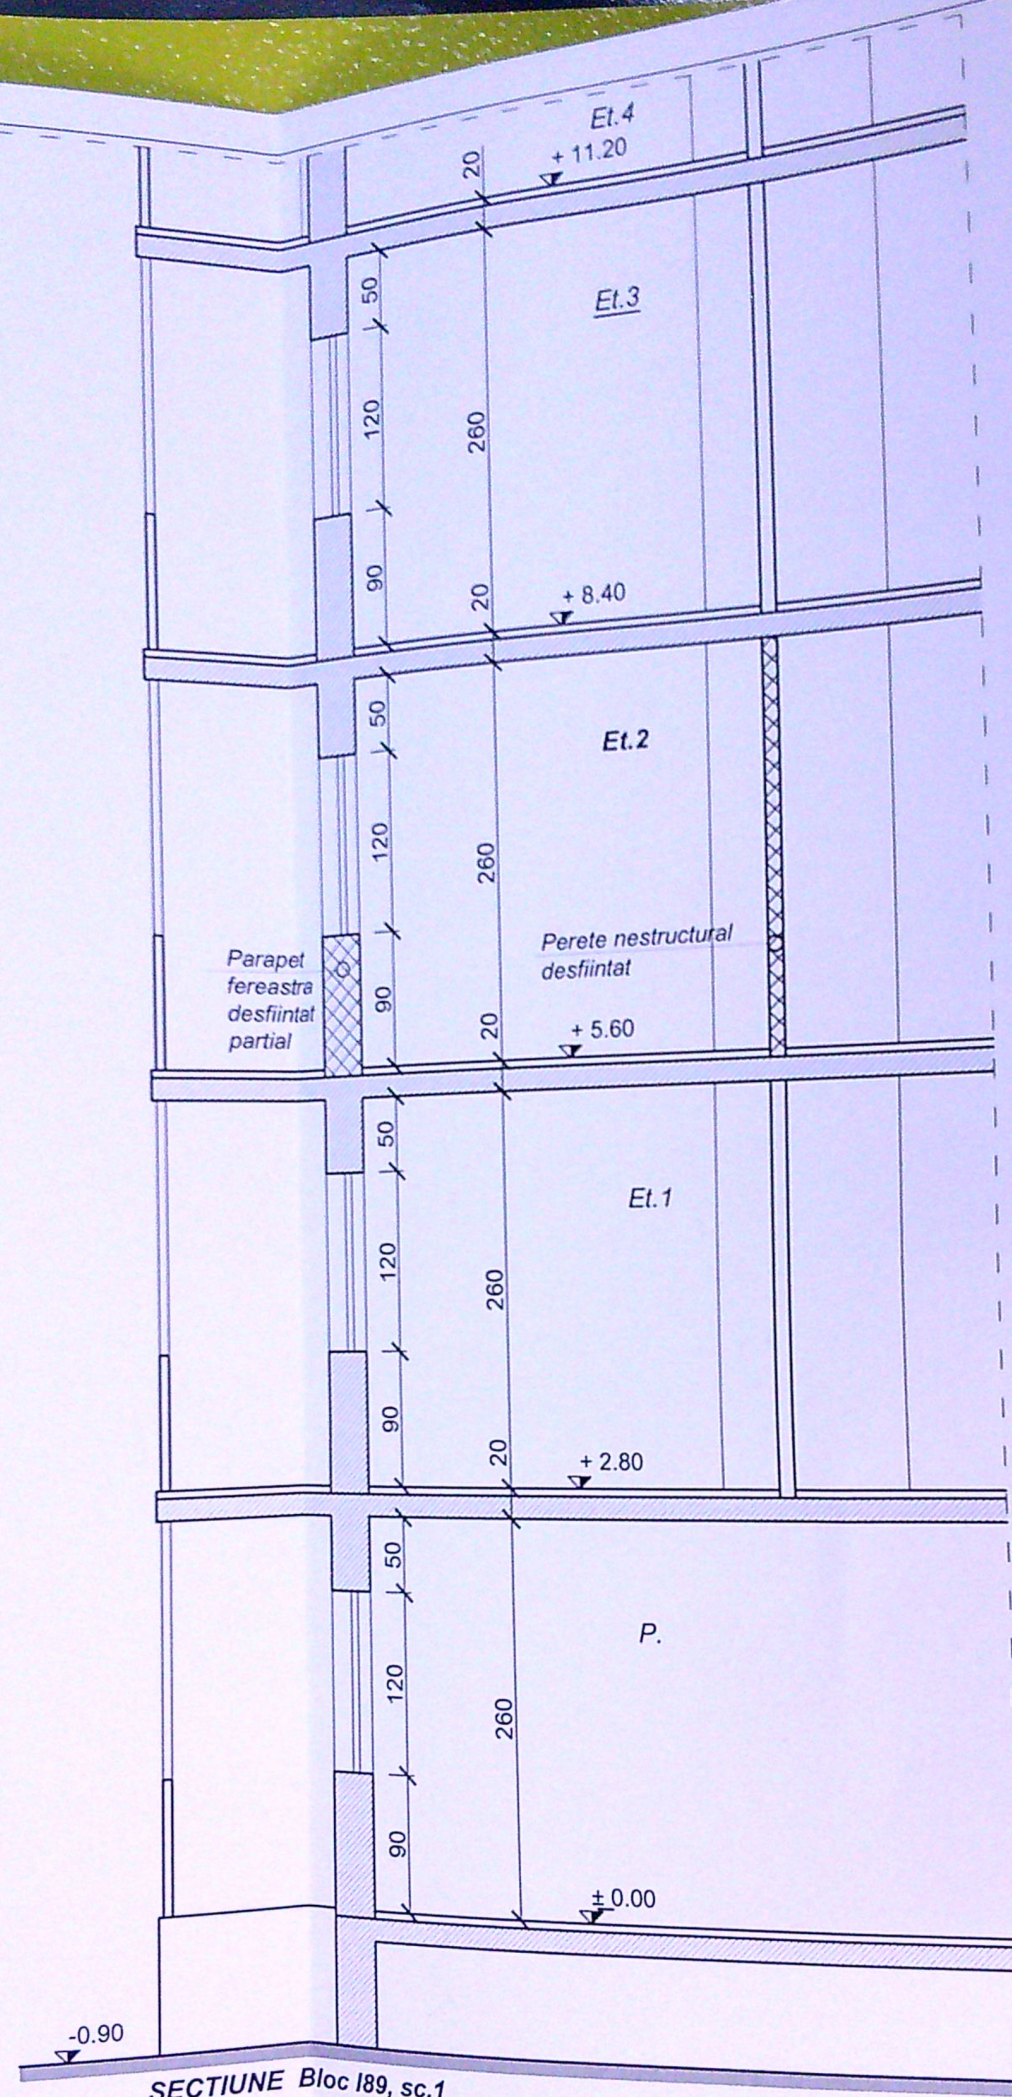
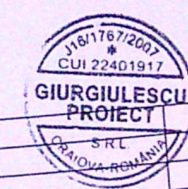
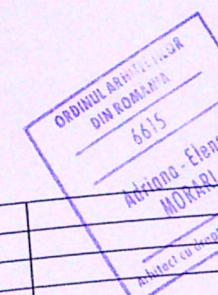


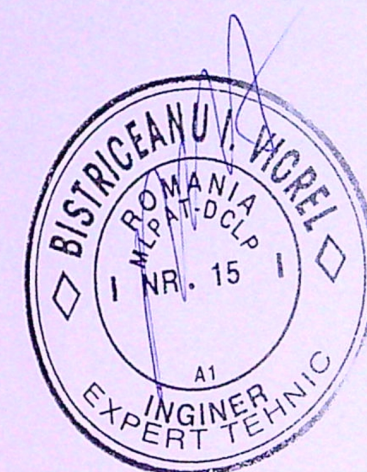

SECTIUNE Bloc 189, sc.1

- SISTEM CONSTRUCTIV BLOC 189, sc.1:
- fundatii din beton armat
 - structura de rezistenta din panouri mari conform proiect I.P.C.T. T770 sectiunea Pb4
 - acoperis tip terasa necirculabila

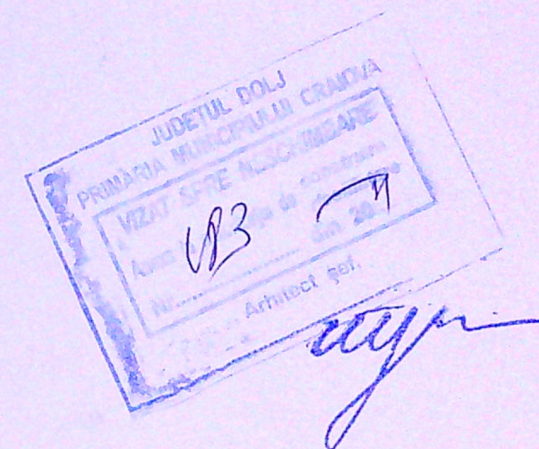

VERIFICATORI/ EXPERT	NUME	SEMNATURA	CERINTA	REFERAT / EXPERTIZA NR. / DATA
S.C. GIURGIULESCU PROIECT S.R.L.				Beneficiar:
C.U.I. 22401917, J16/1767/2007, tel. 0723/089739, 0765/237543				GAVRILA ADI-FLORIN si GAVRILA CRISTIANA-RALUCA
str. Brazda lui Novac, nr.79, bl.C8, sc.1, ap.29, CRAIOVA, jud. Dolj				Titlu proiect:
Sef proiect	arh. Adriana Morari		11.01.2021	MODIFICARI INTERIOARE IN APARTAMENT -
Proiectat	arh. Adriana Morari			LUCRARI EXECUTATE FARA AUTORIZATIE DE CONSTRUIRE
Desenat	arh. Adriana Morari			CRAIOVA, str.Dr.Nicolae Ionescu Sisest, nr.22,bl.189, sc.1, et.2,ap.8, jud Dolj
scara: 1 : 50				Titlu plansa: SECTIUNEA A-A'