


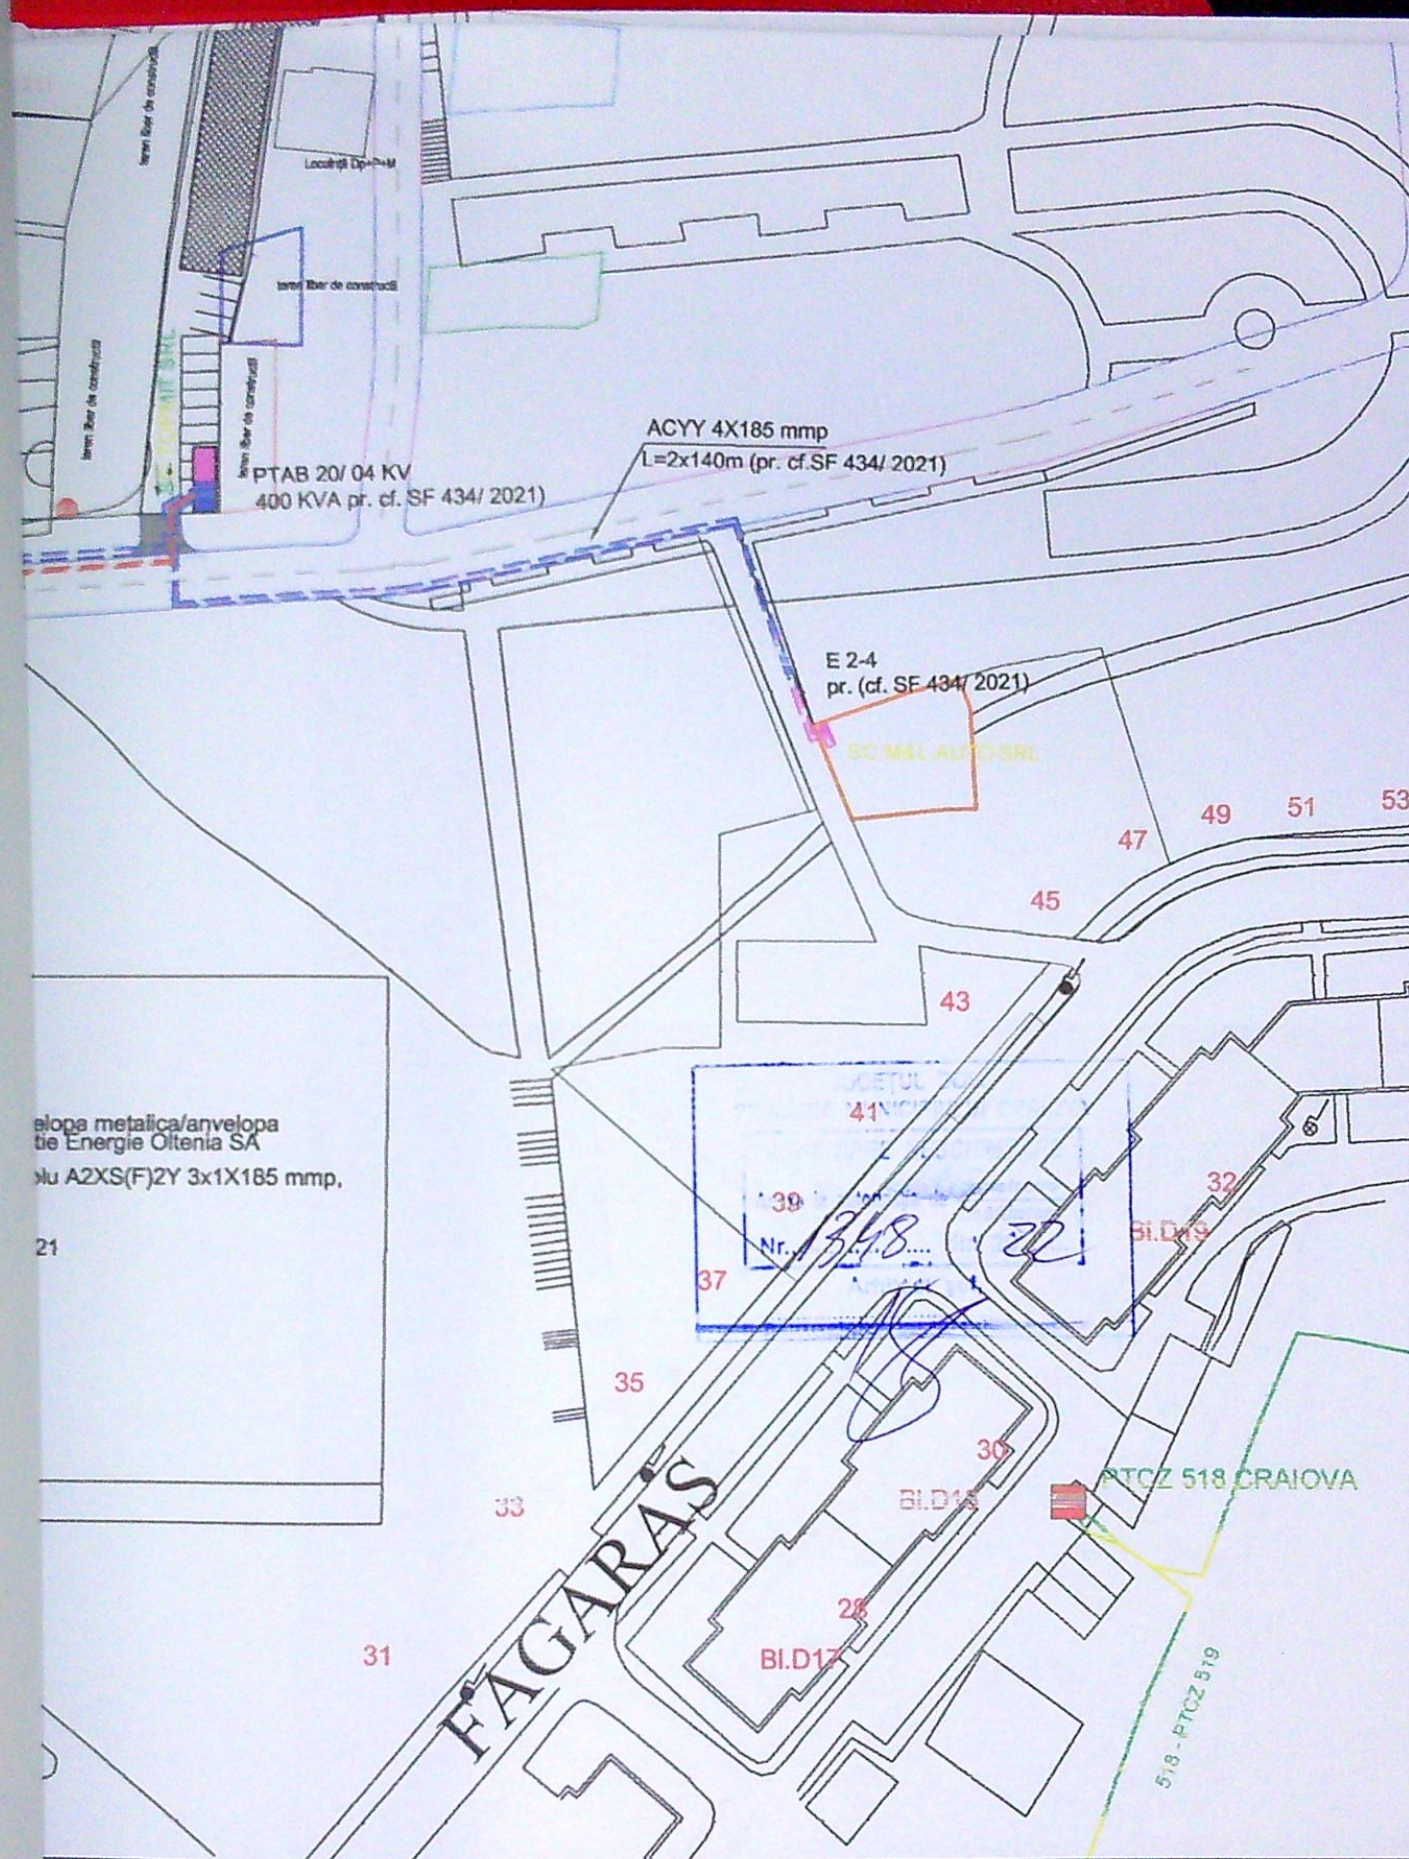

elopa metalica/anvelopa
 tie Energie Oltenia SA
 lu A2XS(F)2Y 3x1X185 mmp,

21

NUME	SEMNTURA	CERINTA	REFERAT Nr/Data	
ERT PRO S.R.L.			Beneficiar:	Proiect nr.
cia, nr.58 fax:0351185214, tel: 0744 359 412			DISTRIBUTIE ENERGIE OLTENIA SA	553/2022
NUME	SEMNTURA	Scara:	Obiectiv:Alimentare cu energie electrica imobil cu destinatia spatii comerciale la parter si birouri la etaje situat in Mun. Craiova, str. Constantin Brancoveanu nr. 122, Jud. Dolj_SC MKS PROD SRL	Faza PTE
Maddeanu E.				
Priponitu D.		Data:	Plan situatia proiectata	PLANSA NR. D03
Priponitu D.		2022		