




LEGENDA FINISAJE

1. SOCLU: GRESIE IMITATIE PIATRA / GRI
2. TENCUIALA DECORATIVA / GRI / ALB
3. PLACARE CU PANOURI DECORATIVE DE FATADA / BEJ
4. TAMPLARIE PVC CU GEAM TERMOPAN / GRI
5. INVELITOARE TABLA / GRI

FATADA EST

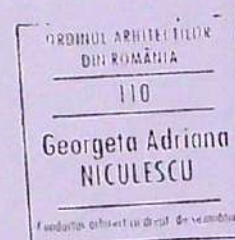

Verificator		Exig. "A"	Referat de verificare nr.
Verificator			Referat de verificare nr.
Expert			Expertiza tehnica nr.
design center s.r.l. Craiova, str. Theodor Aman nr. 7 bl. 97 apt. sc. C ap. 2 CUI 19493643; J16/2257/2006; Tel. 0722 348 992			Benef. Toma Claudiu si Toma Andreea Valentin
Sc. 1:100 Data: Feb 2023			Construire locuinta P+1, imprejmuire ter.
Sef proiect: Carh. Adriana NICULESCU Carh. Adriana NICULESCU			Adresa: Craiova str. Stejarului 52D, jud. Dolj
			FATADA EST

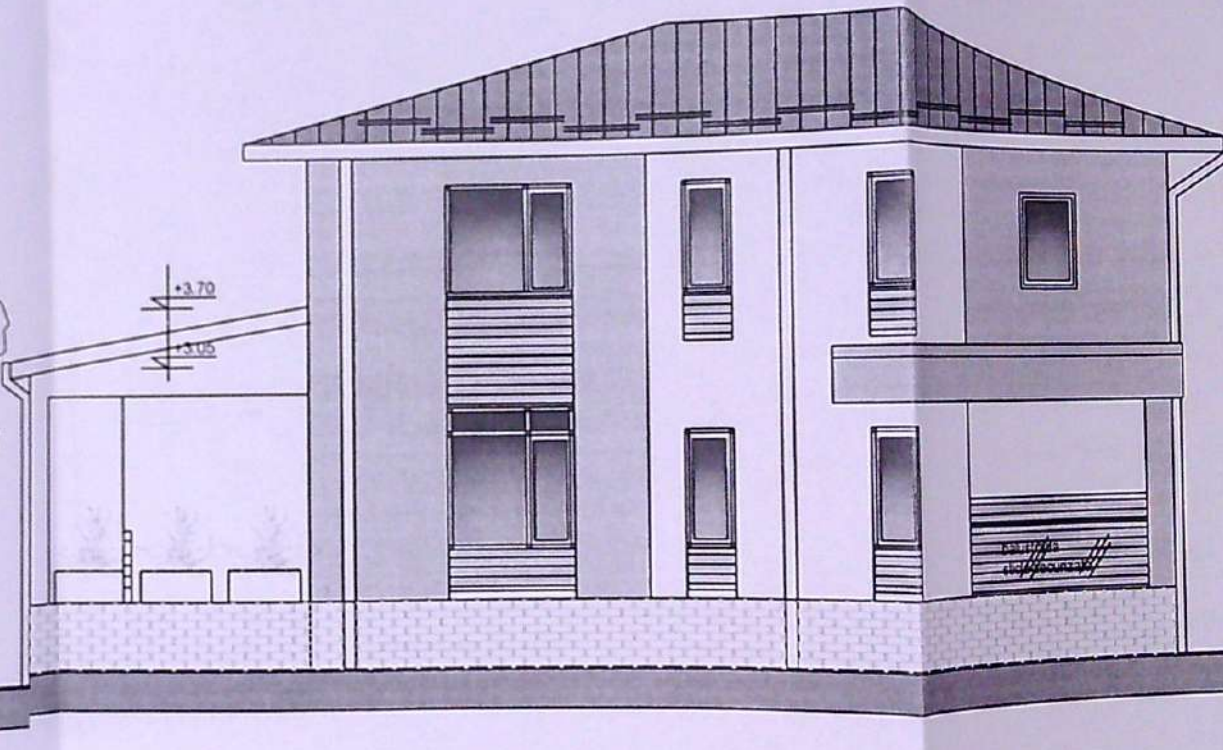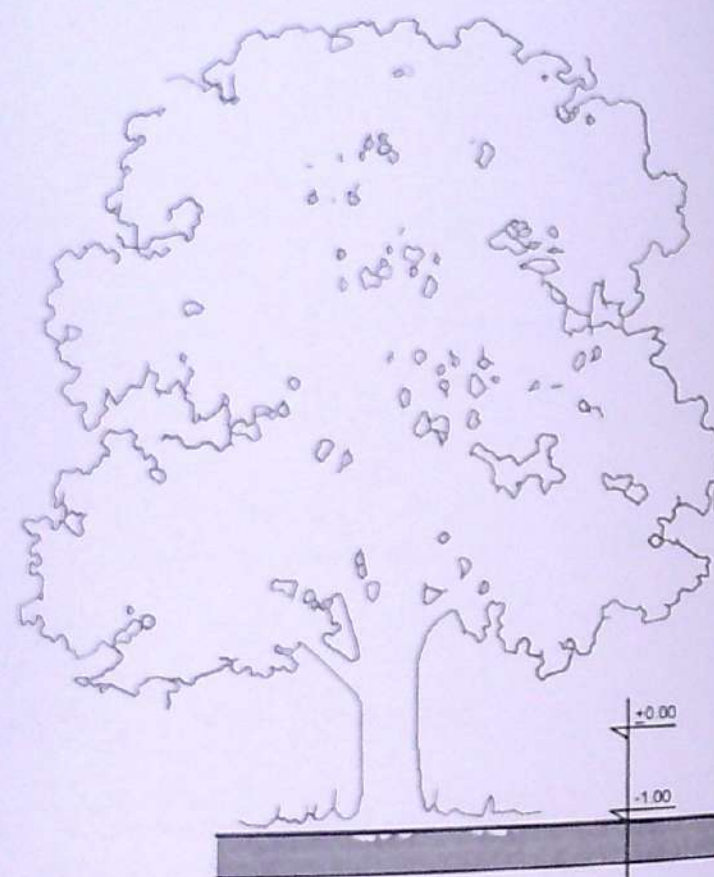

JUDETUL DOLOJ
PRIMARIA MUNICIPIULUI CRAIOVA
VIZAT SPRE NESCHIMBARE
NR. 5
Anexa la autorizatia de construire
Nr. 505
din 20.05.2023
Arhitect: [signature]

PRIMARIA M
VIZAT SP
Anexa la p
Nr.


LEGENDA FINISAJE

1. SOCLU: GRESIE IMITATIE PIATRA / GRI
2. TENCUALA DECORATIVA / GRI / ALB
3. PLACARE CU PANOURI DECORATIVE DE FATADA / BEJ
4. TAMPLARIE PVC CU GEAM TERMOPAN / GRI
5. INVELITOARE TABLA / GRI

FATADA SUD

ORDINUL ARHITECTILOR
DIN ROMANIA
110
Georgeta Adriana
NICULESCU
design center
J 6 / 2257 / 2006
CUI 19493643
S R L

Verificator		Exig. "A"	Referat de verificare nr.
Verificator			Referat de verificare nr.
Expert			Expertiza tehnica nr.
design center s.r.l.			Benef. Toma Claudiu si Toma Andreea Vale
Craiova, str Theodor Aman nr 7 bl 97 apt sc C ap 2 CUI 19493643 J16/2257/2006, Tel. 0722 348 992			Construire locuinta P+1, imprejmuire
Sef proiect	Carb. Adriana NICULESCU	Sc. 1:100	Adresa: Craiova str Stejarului 52D, jud. Dolj
Proiectat	Carb. Adriana NICULESCU	Data:	FATADA SUD
Desenat	Carb. Adriana NICULESCU	Feb 2023	

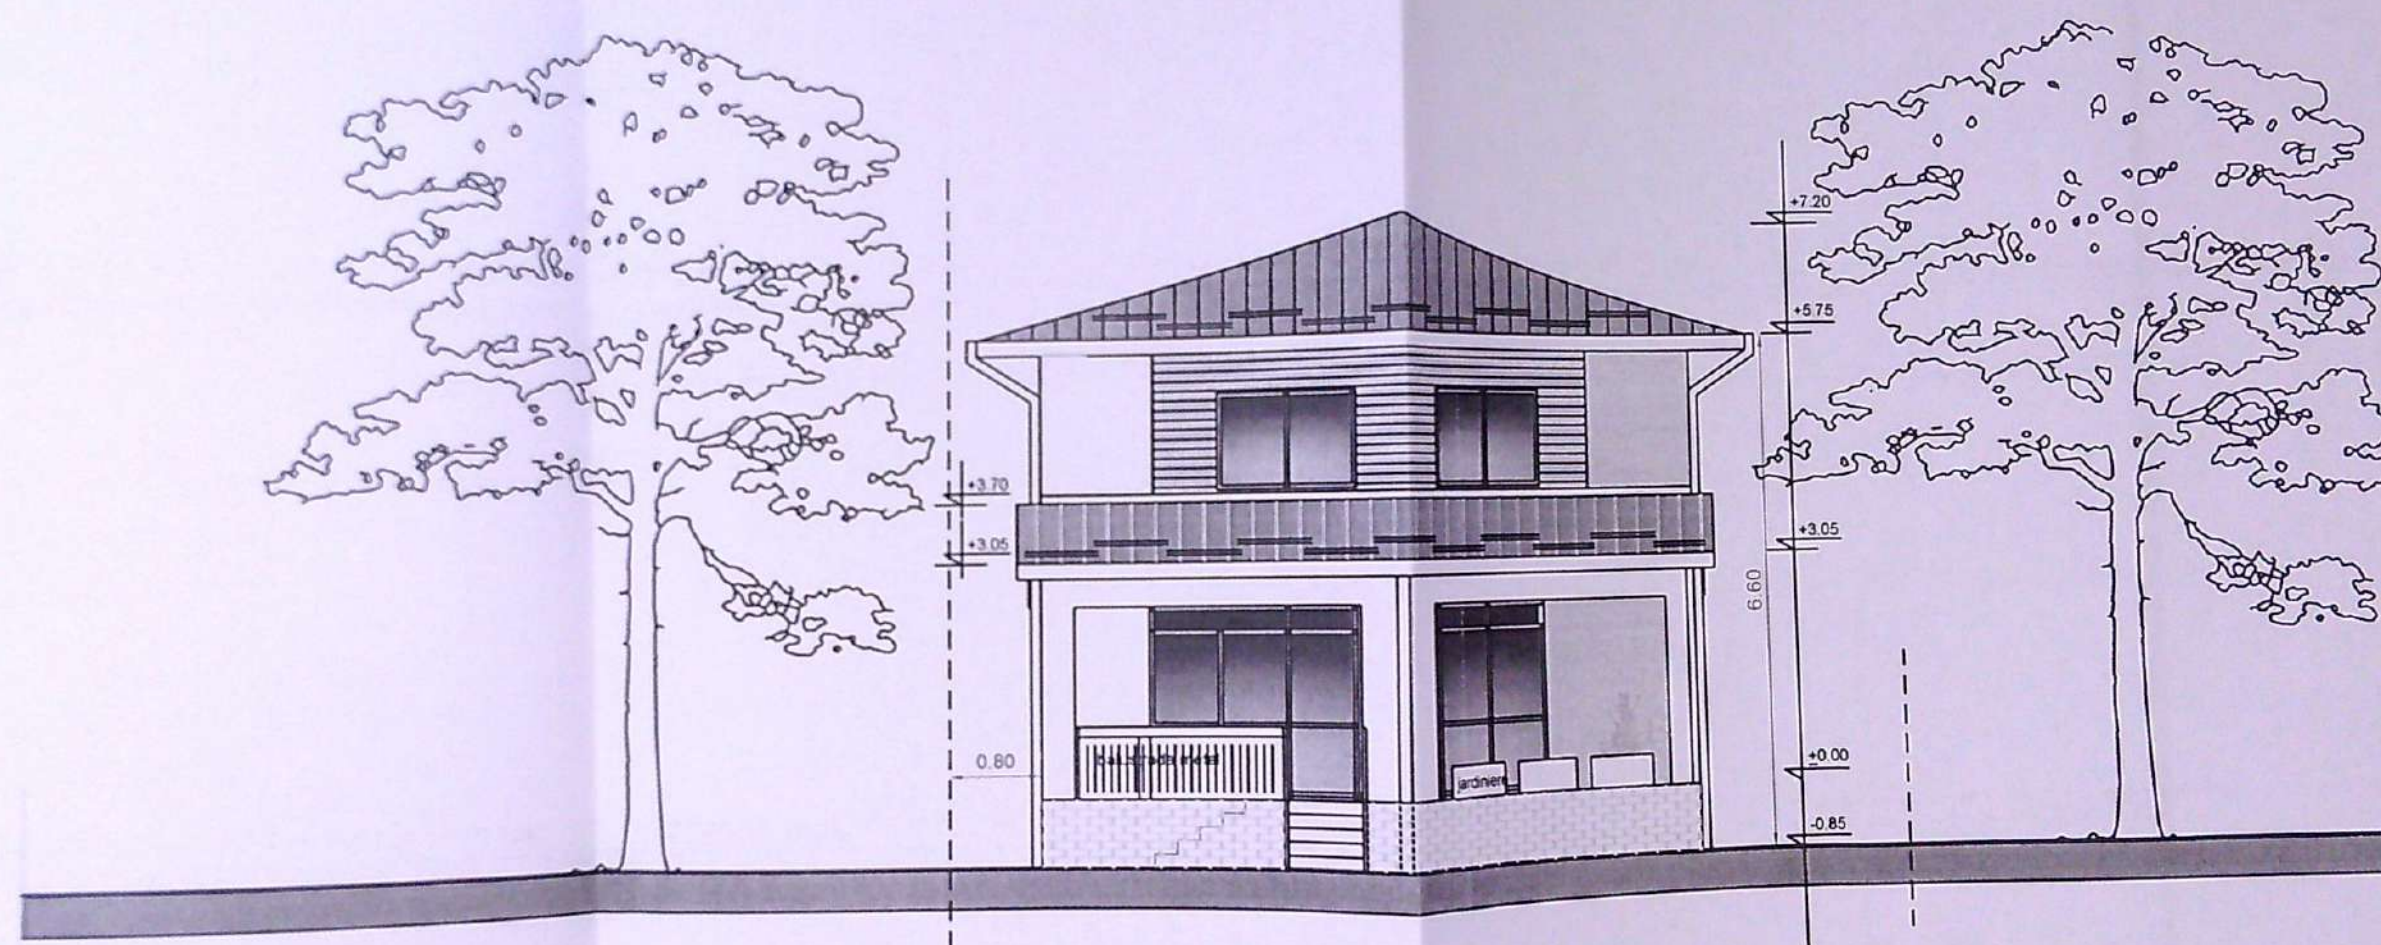



FATADA VEST

LEGENDA FINISAJE

1. SOCLU: GRESIE IMITATIE PIATRA / GRI
2. TENCUIALA DECORATIVA / GRI / ALB
3. PLACARE CU PANOURI DECORATIVE DE FATADA / BEJ
4. TAMPLARIE PVC CU GEAM TERMOPAN / GRI
5. INVELITOARE TABLA / GRI



Verificator		Exig. *A*	Referat de verificare nr.	
Verificator			Referat de verificare nr.	
Expert			Expertiza tehnica nr.	
design center s.r.l.			Benef. Toma Claudiu si Toma Andreea Valentina	Proiect 11/2022
Craiova, str. Theodor Aman nr 7 bl 97 apt sc C ap 2 CUI 19493643; J16/2257/2006; Tel. 0722 348 992			Construire locuinta P+1, imprejmuire teren	Faza: D
Sef proiect	Carh. Adriana NICULESCU	Sc. 1:100	Adresa: Craiova str Stejarului 52D, jud. Dolj	Plansa
Proiectat	Carh. Adriana NICULESCU	Data: Feb 2023	FATADA VEST	
Desenat	Carh. Adriana NICULESCU			

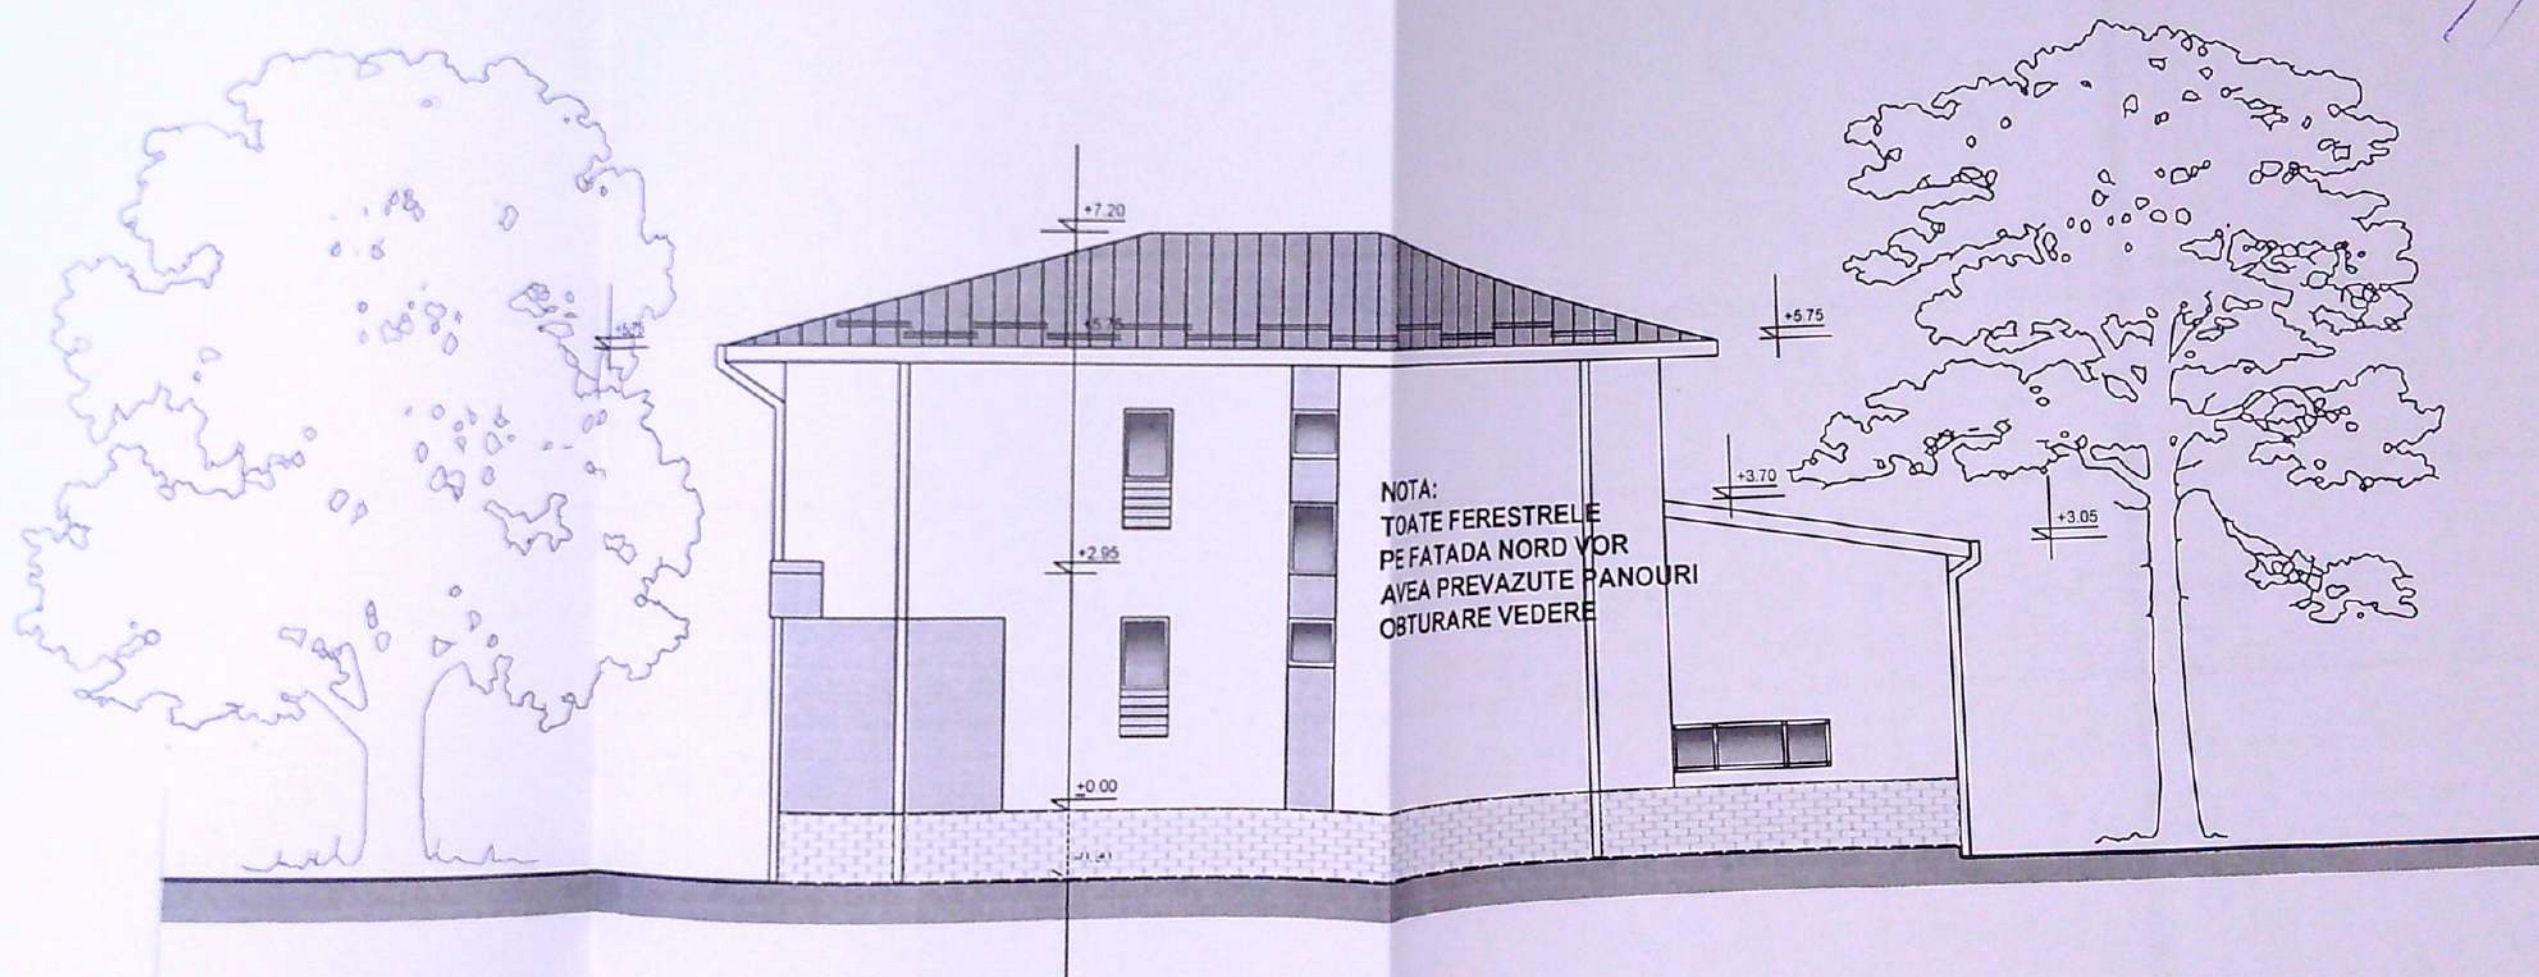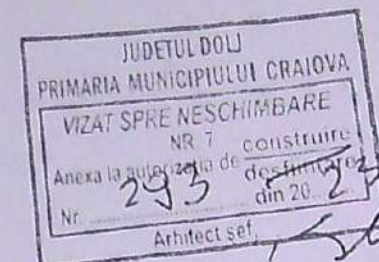

FATADA NORD

LEGENDA FINISAJE

1. SOCLU: GRESIE IMITATIE PIATRA / GRI
2. TENCUIALA DECORATIVA / GRI / ALB
3. PLACARE CU PANOURI DECORATIVE DE FATADA / BEJ
4. TAMPLARIE PVC CU GEAM TERMOPAN / GRI
5. INVELITOARE TABLA / GRI



Verificator		Exig. "A"	Referat de verificare nr.	
Verificator			Referat de verificare nr.	
Expert			Expertiza tehnica nr.	
design center s.r.l. Craiova, str. Theodor Aman nr. 7 bl. 97 apt. sc. C ap. 2 CUI 19493643; J16/2257/2006; Tel. 0722 348 992		Benef. Toma Claudiu si Toma Andreea Valentina		Proiect nr. 11/2022
		Construire locuinta P+1, imprejmuire teren		Faza: DTAC
Sef proiect	Carh. Adriana NICULESCU	Sc. 1:100	Adresa: Craiova str. Stejarului 52D, jud. Dolj	Plansa A11
Proiectat	Carh. Adriana NICULESCU	Data: Feb 2023	FATADA NORD	
Desenat	Carh. Adriana NICULESCU			