
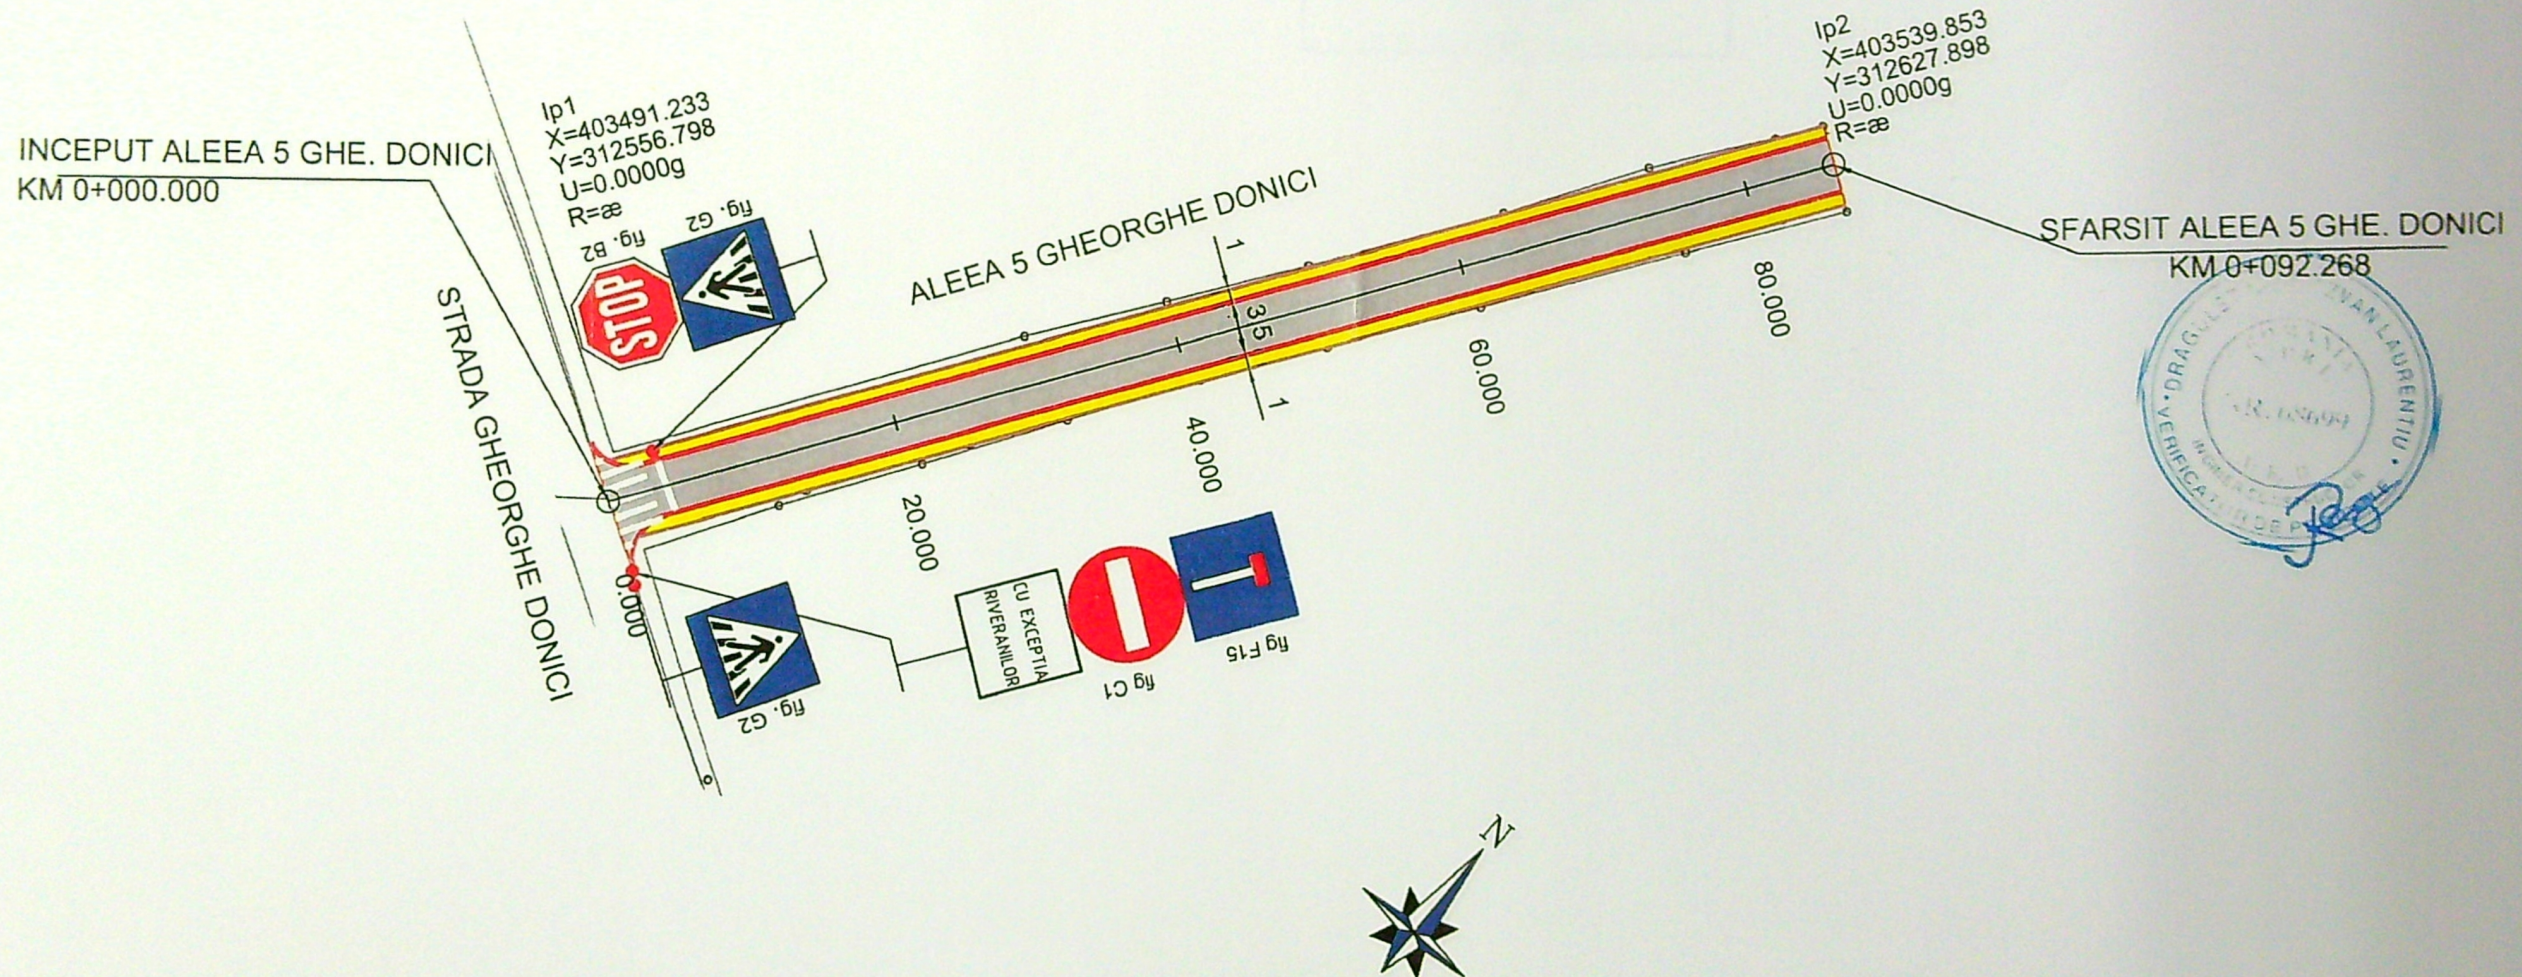


PLAN DE SITUAȚIE

Scara 1:500

LEGENDA:

	Parte carosabila
	Trotuar nou
	Bordura prefabricata 20x25x50
	Bordura prefabricata 10x15x50

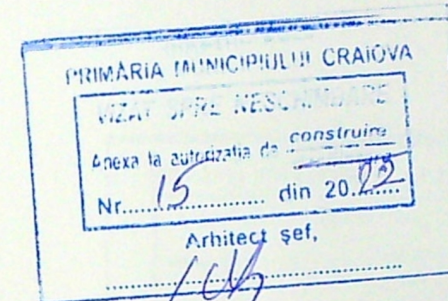

VERIFICATOR EXPERT	NUME	SEMNAȚURA	CERINTA	REFERAT / EXPERTIZA NR. / DATA	
 S.C. GRAFIC TENDS S.R.L C.I.F. RO 16512643 Str. Ederei nr. 13, parter, Sat Tamasi, Com. Corbeanca, Jud. Ilfov Tel: 0728 032 469; Fax: 021 568 10 33			Beneficiar:	MUNICIPIUL CRAIOVA, JUDETUL DOLJ	Proiect nr. 1878_11b/2021
					
SPECIFICATIE	NUME	SEMNAȚURA	Scara:	"REABILITARE SI MODERNIZARE STRAZI SI ALEI DIN MUNICIPIUL CRAIOVA: LOT 2 Zona Sud-Est - Modernizare Aleile 1,2,3,4,5 GHEORGHE DONICI - Subsecvent 11"	Faza:
SEF PROIECT	ing. Alexandru Maroiu		1:500		P.A.C.
PROIECTAT	ing. Alexandru Maroiu		Data:	Titlu plansa	Plansa nr.
DESENAT	teh. Sabina Stroescu		2021	PLAN DE SITUAȚIE	PS - 03