



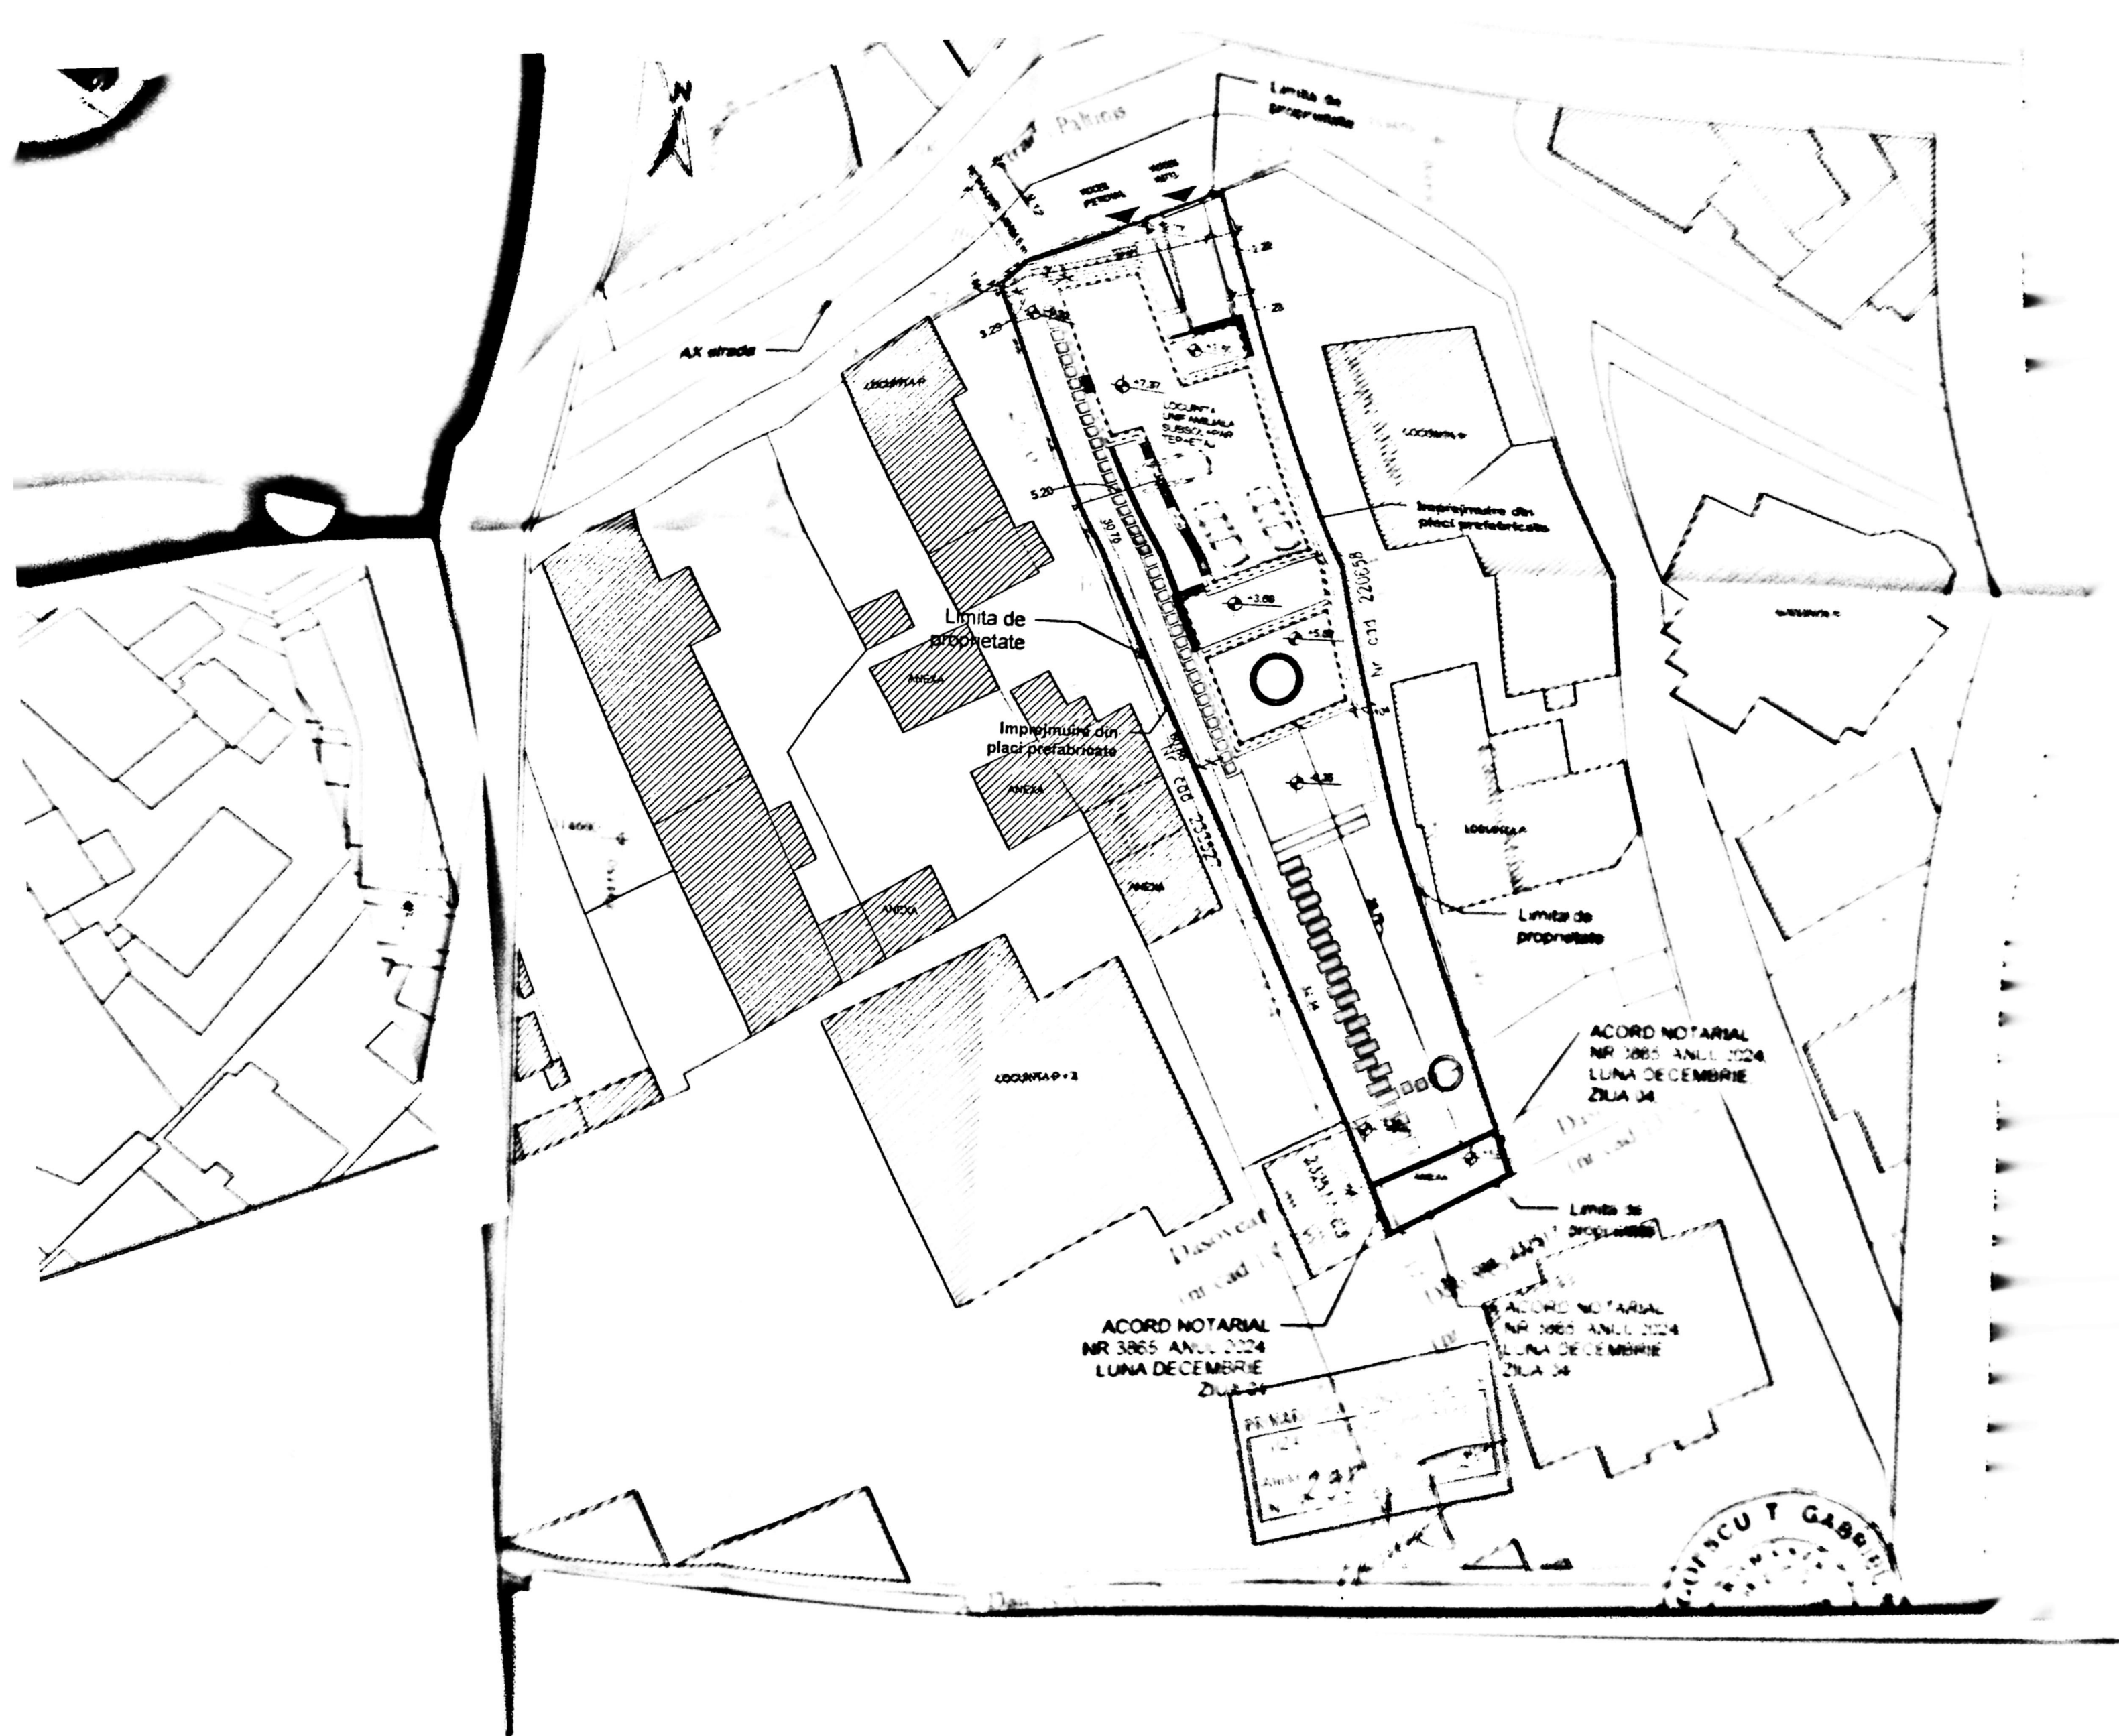


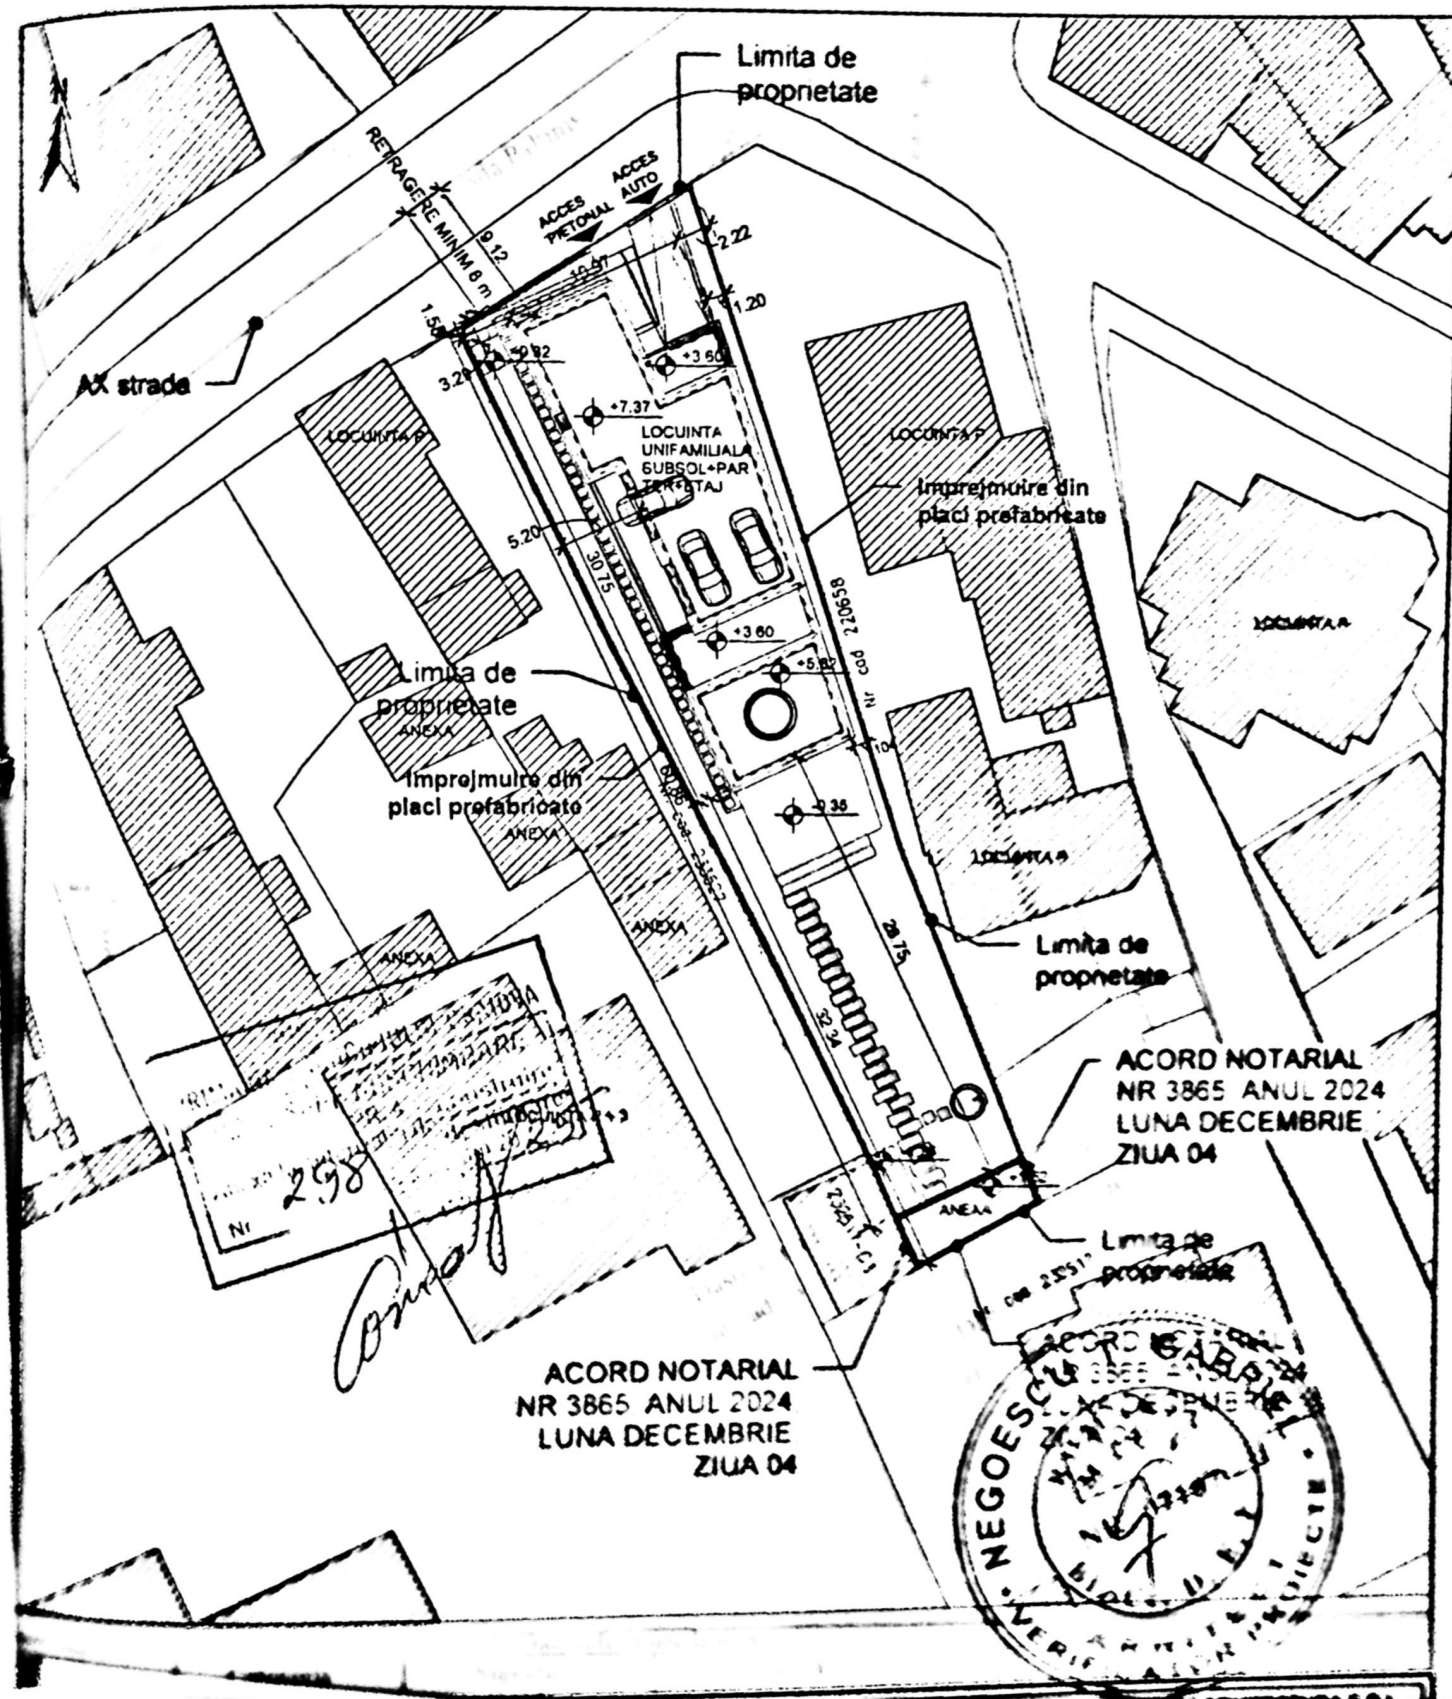


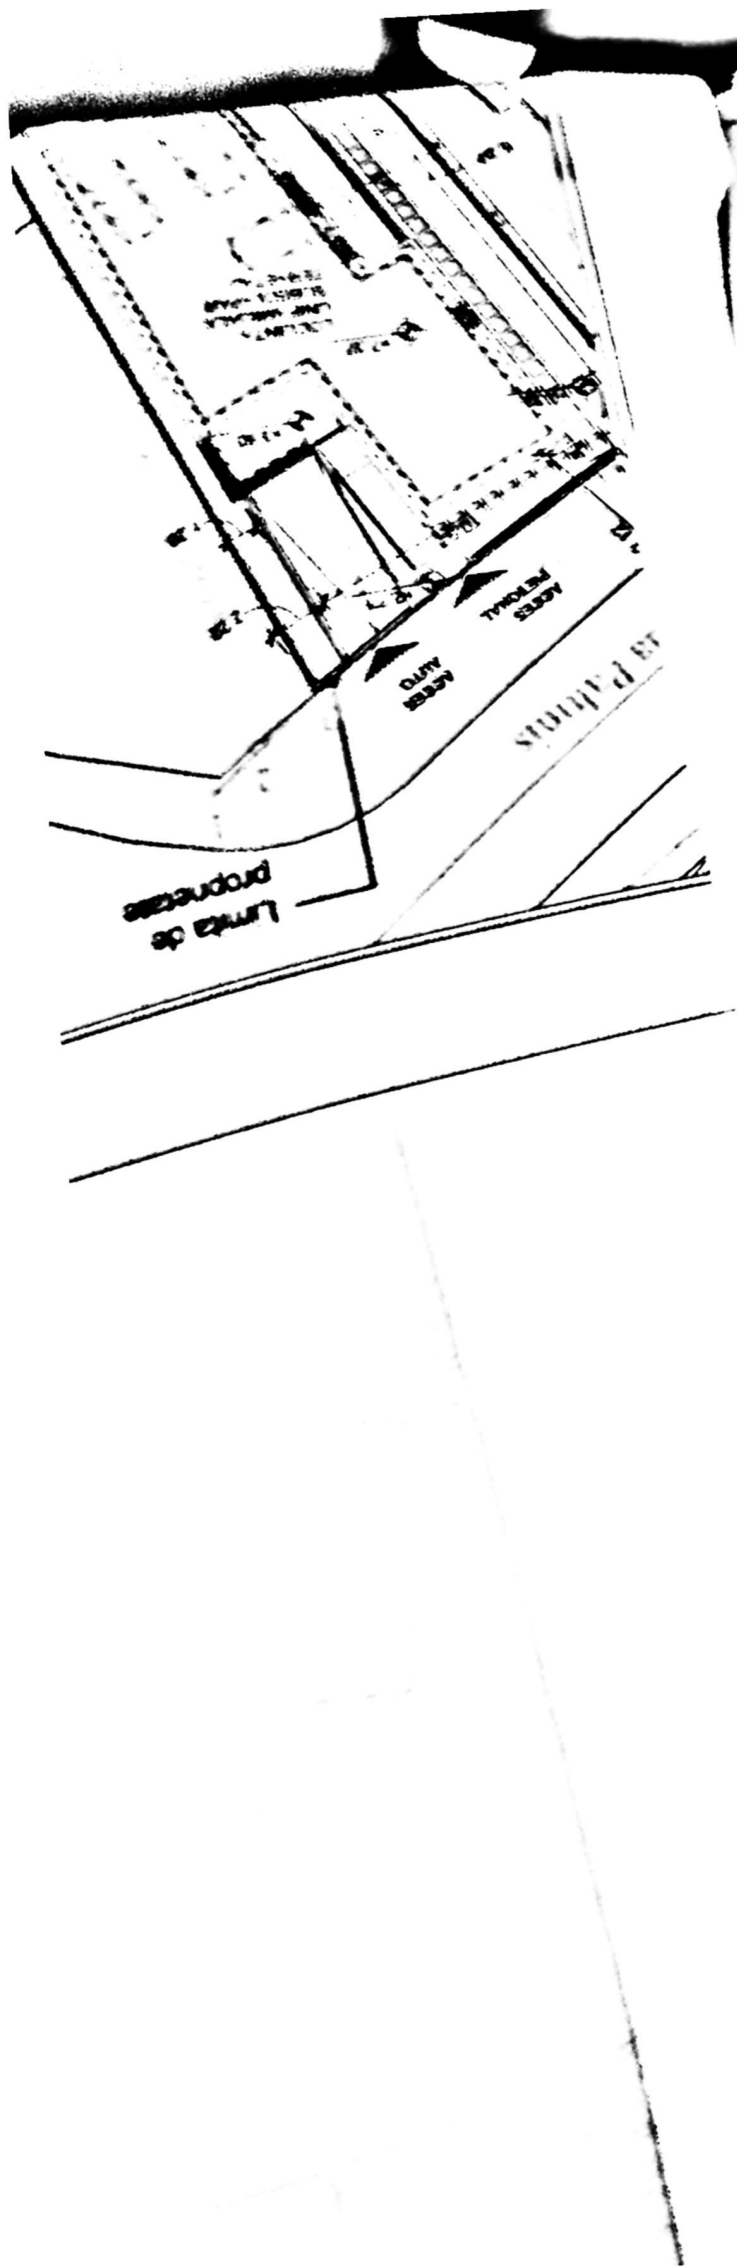

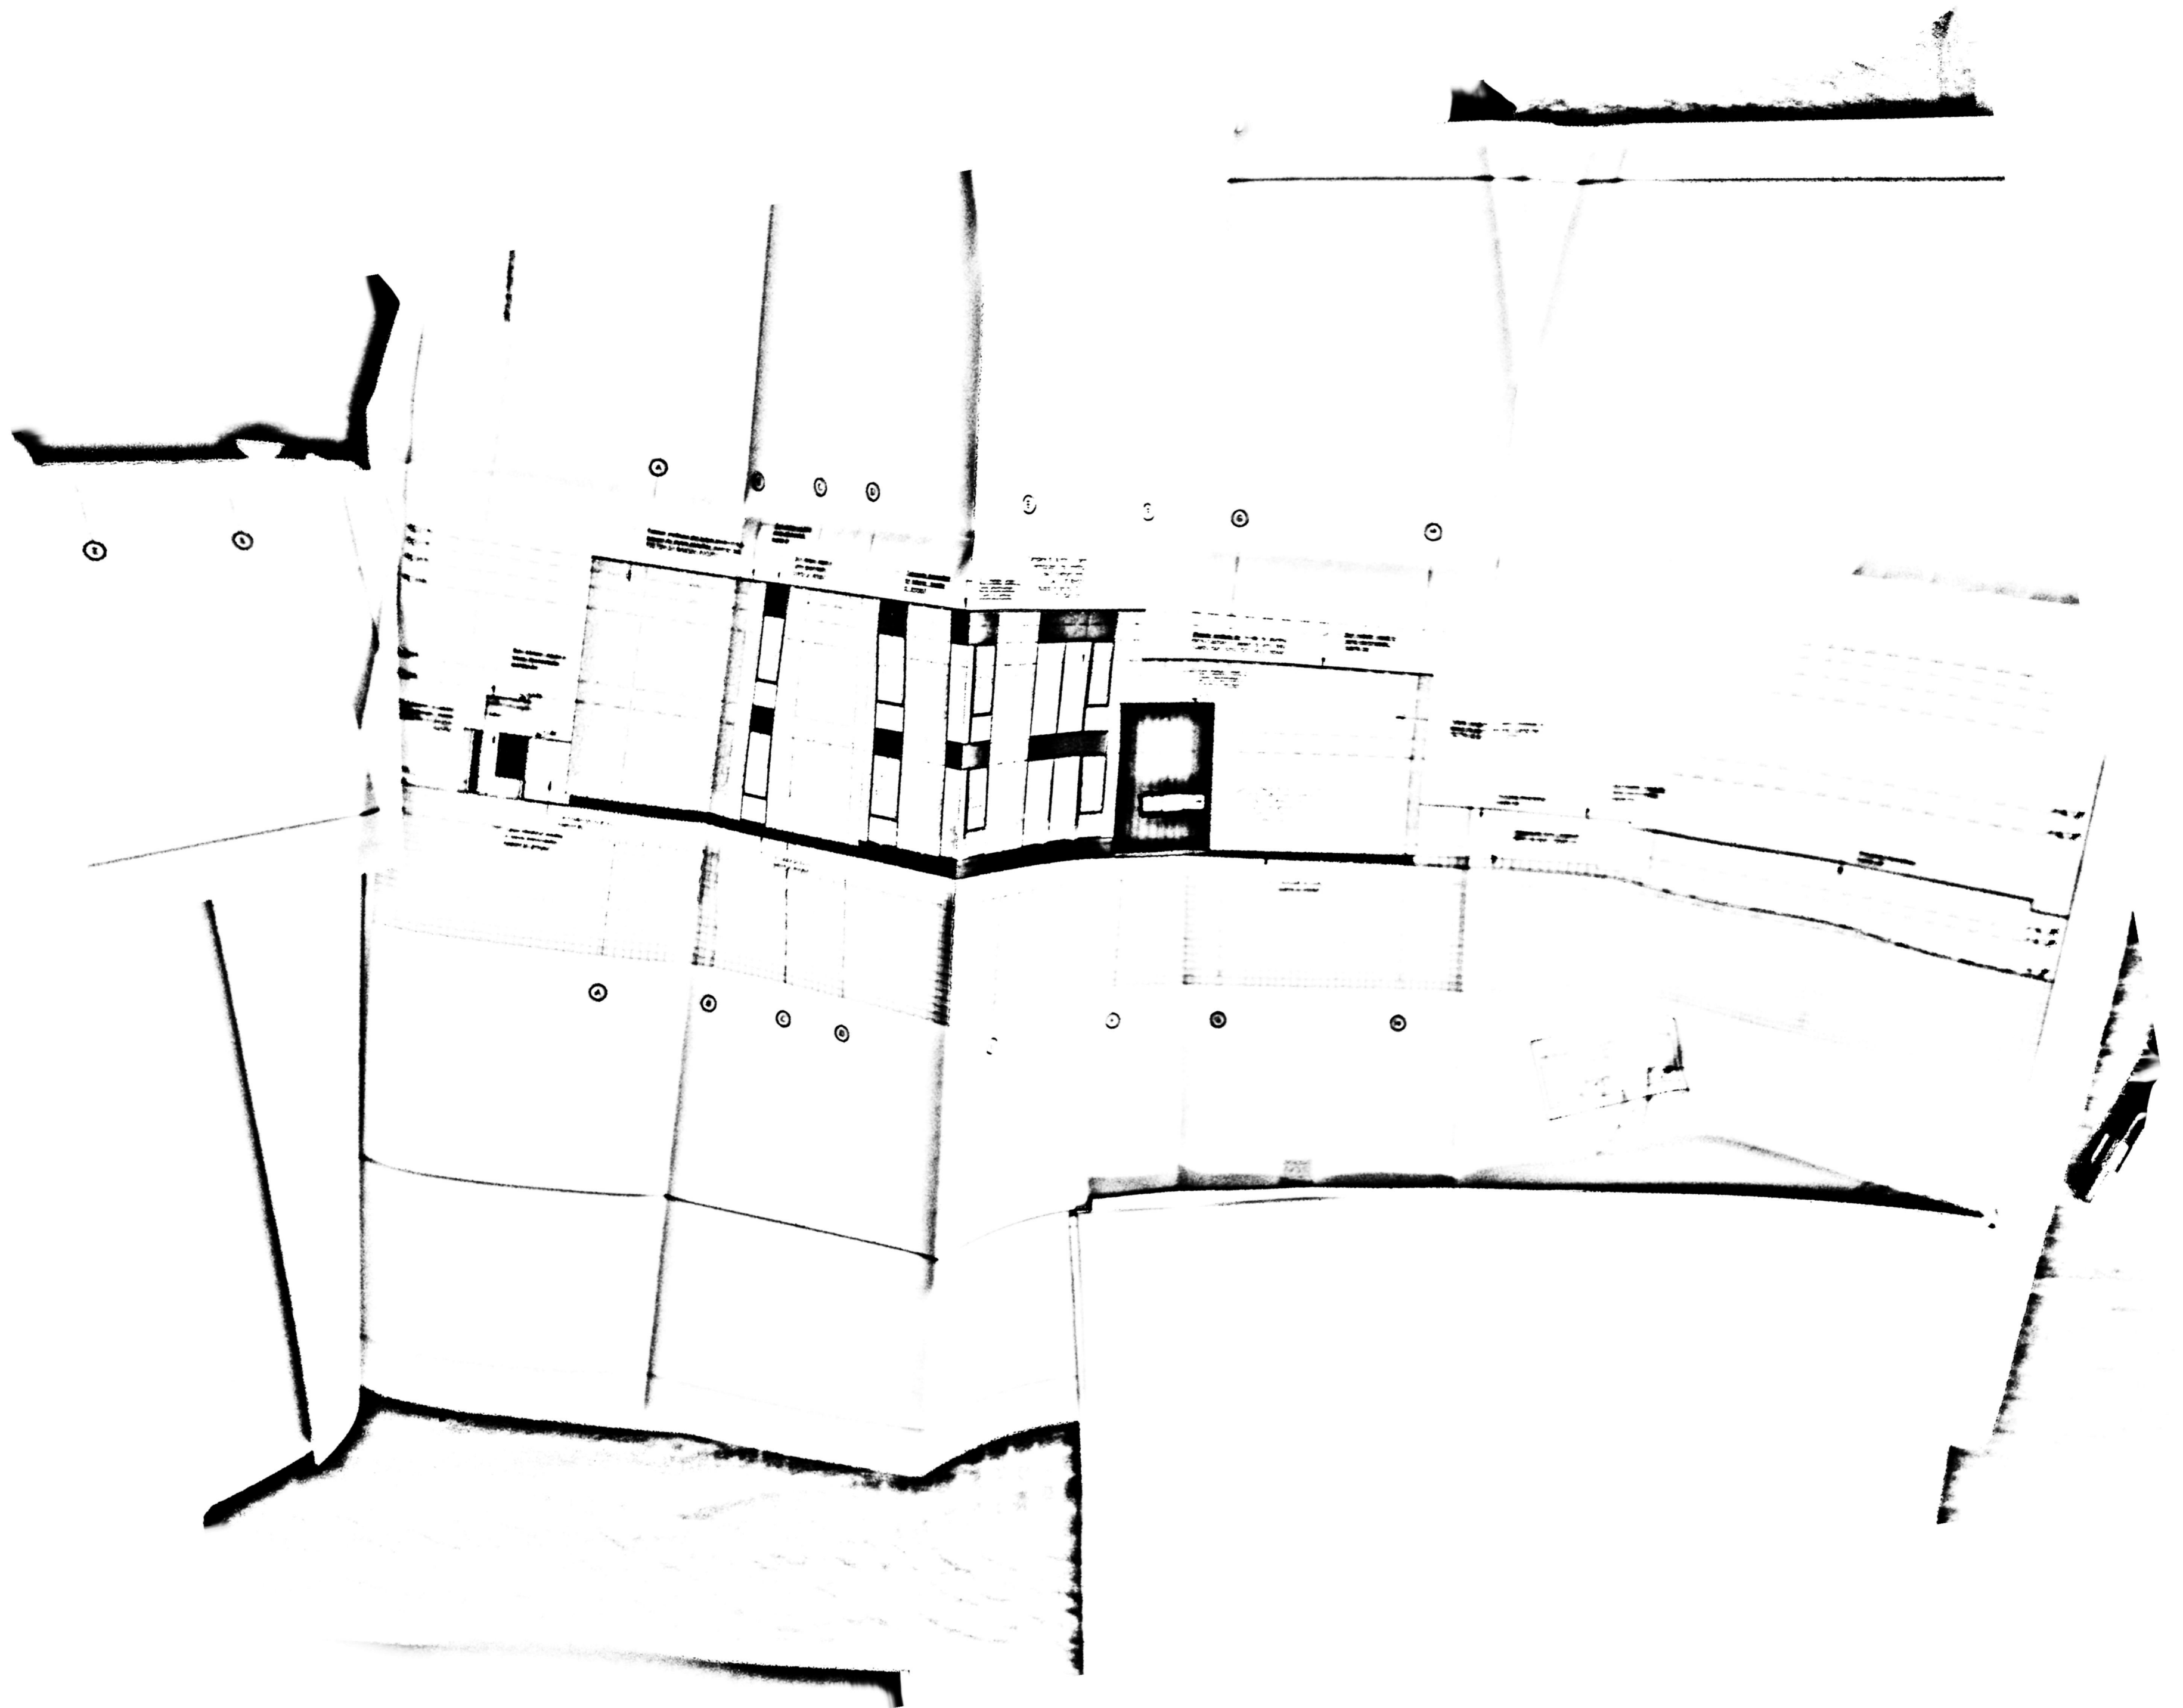

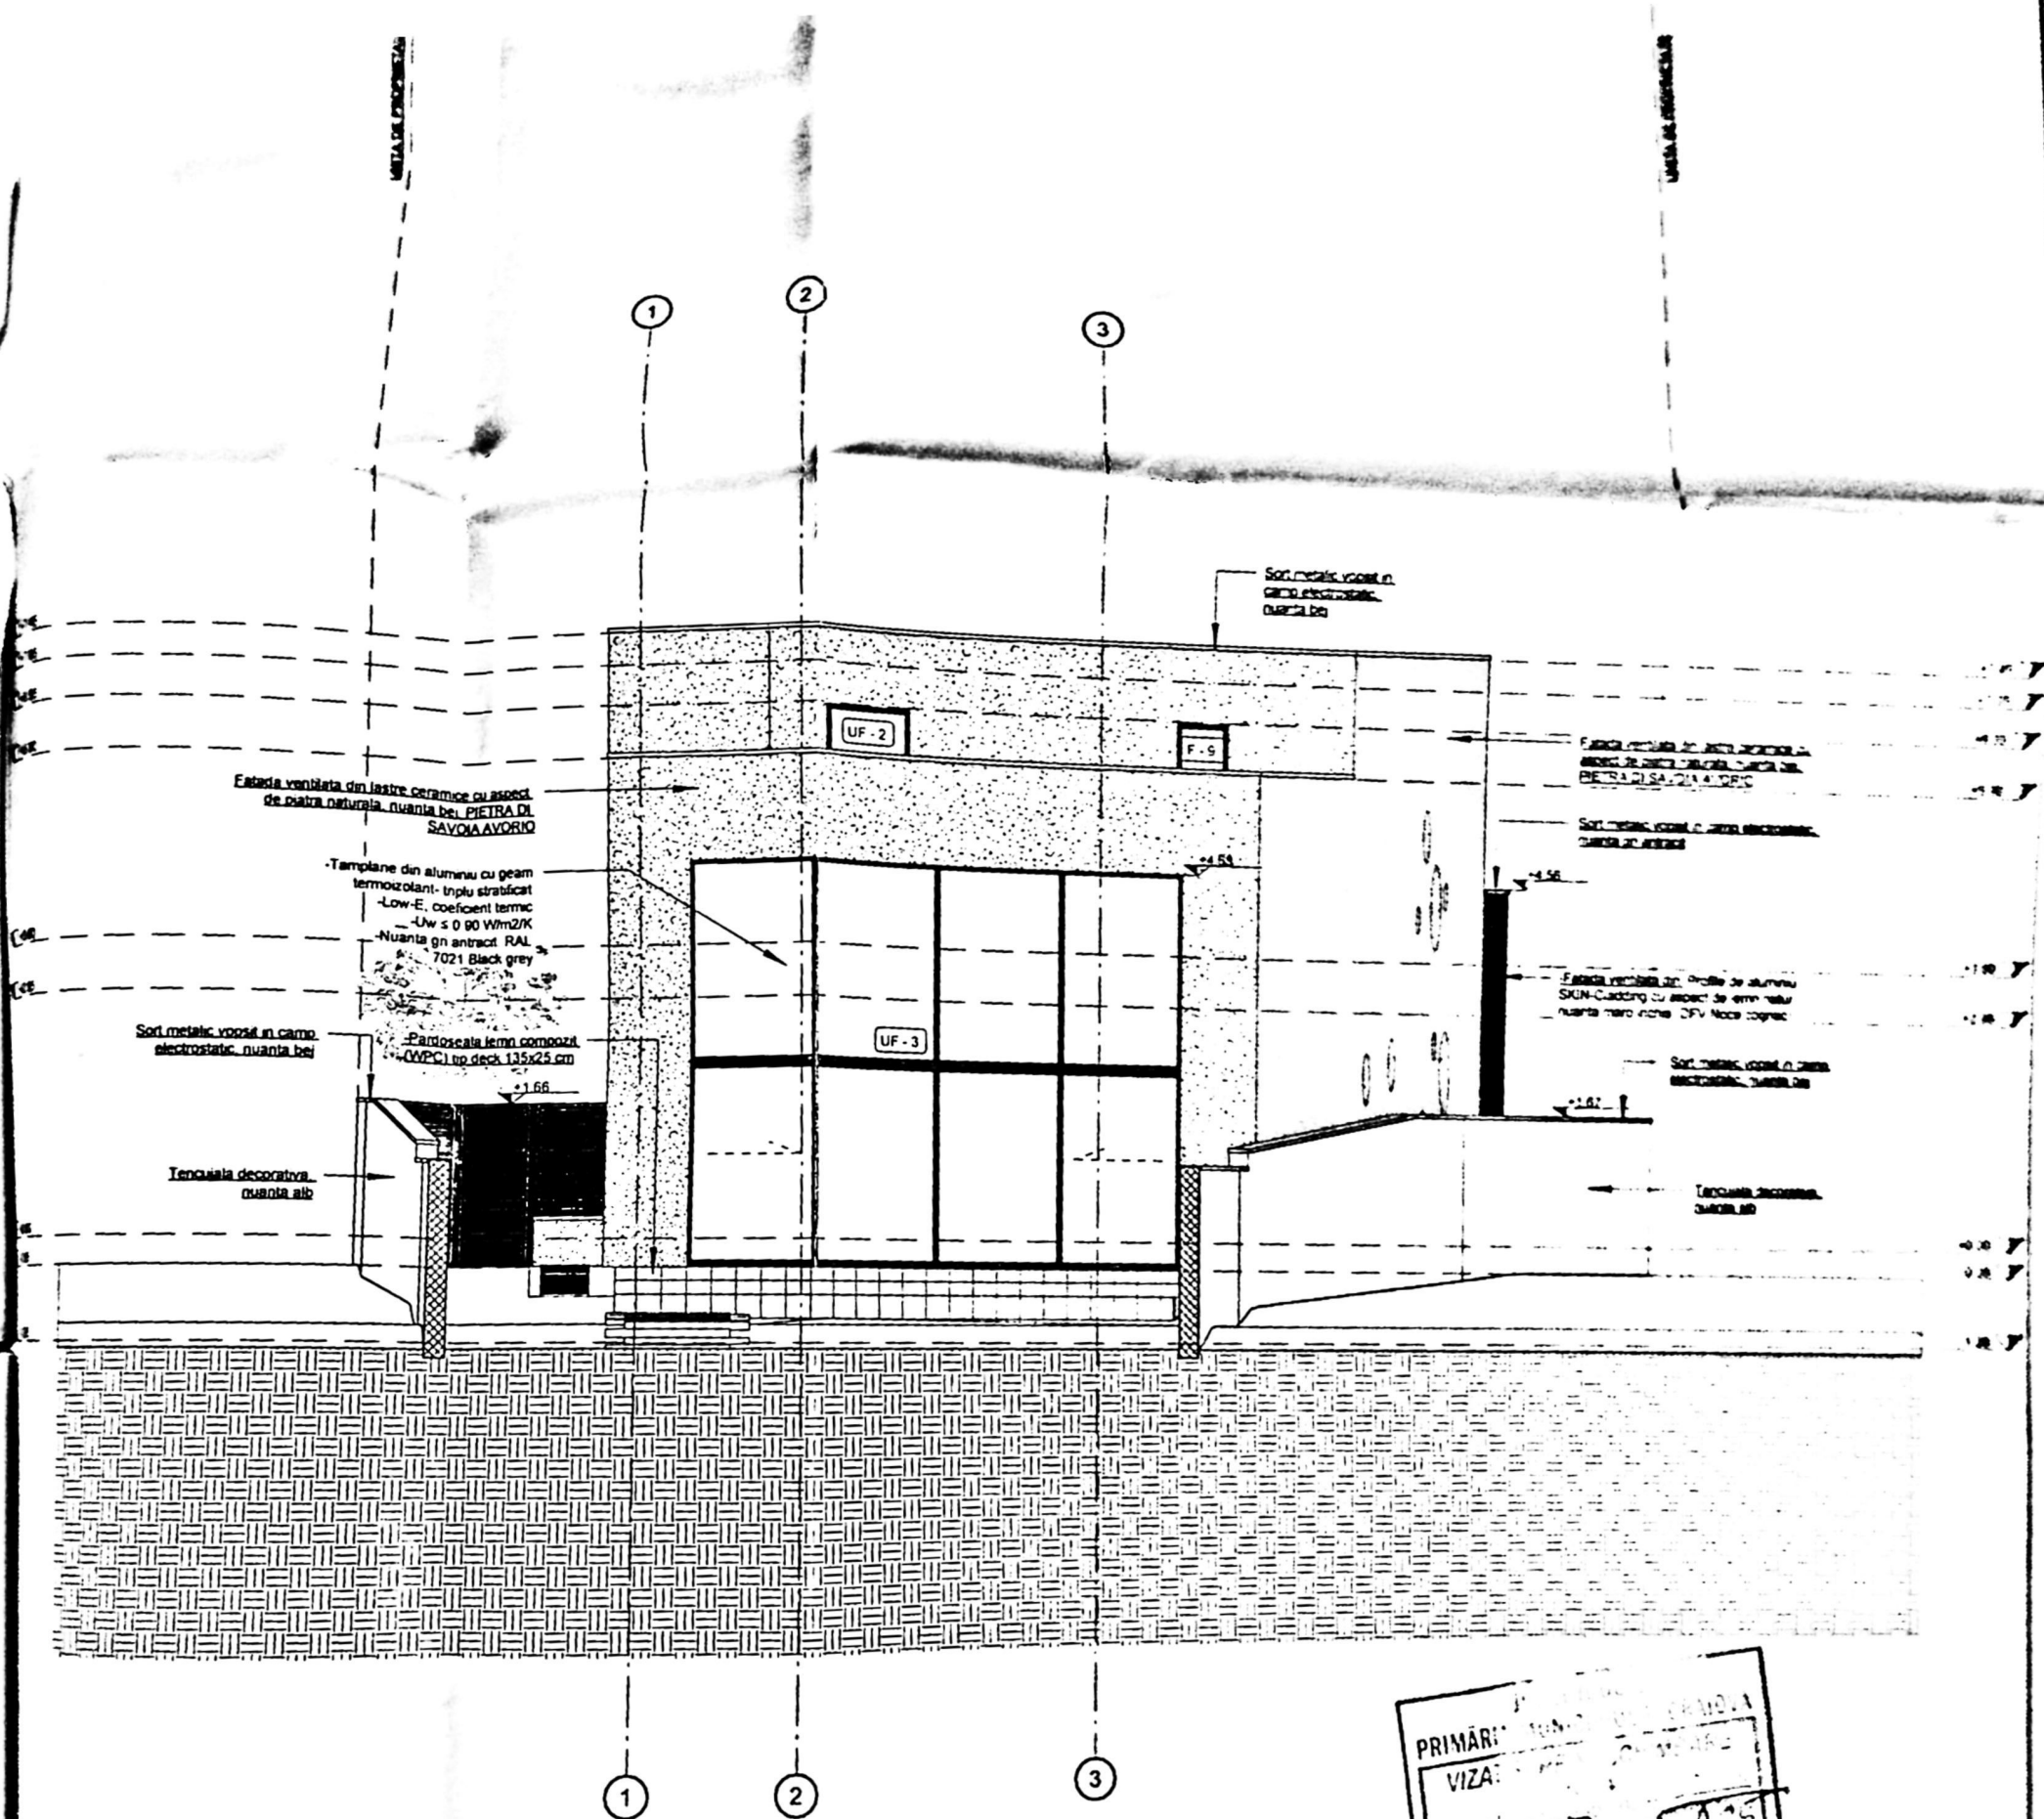

PRIMARI: _____
 VIZA: _____
 Anexa: 298
 Nr: 298

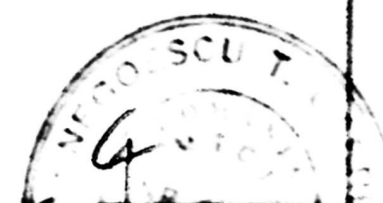

Scara: 1/50
 Proiectat de: _____
 Desena de: _____
 Verificat de: _____
 Data: _____

