
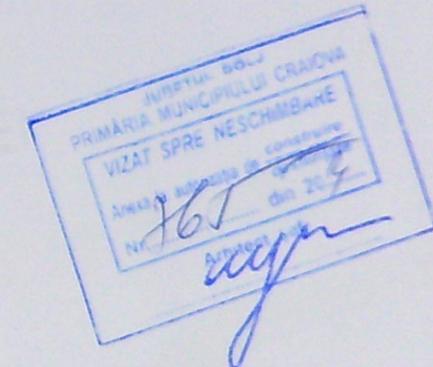


PLAN DE SITUATIE

Scara 1:500

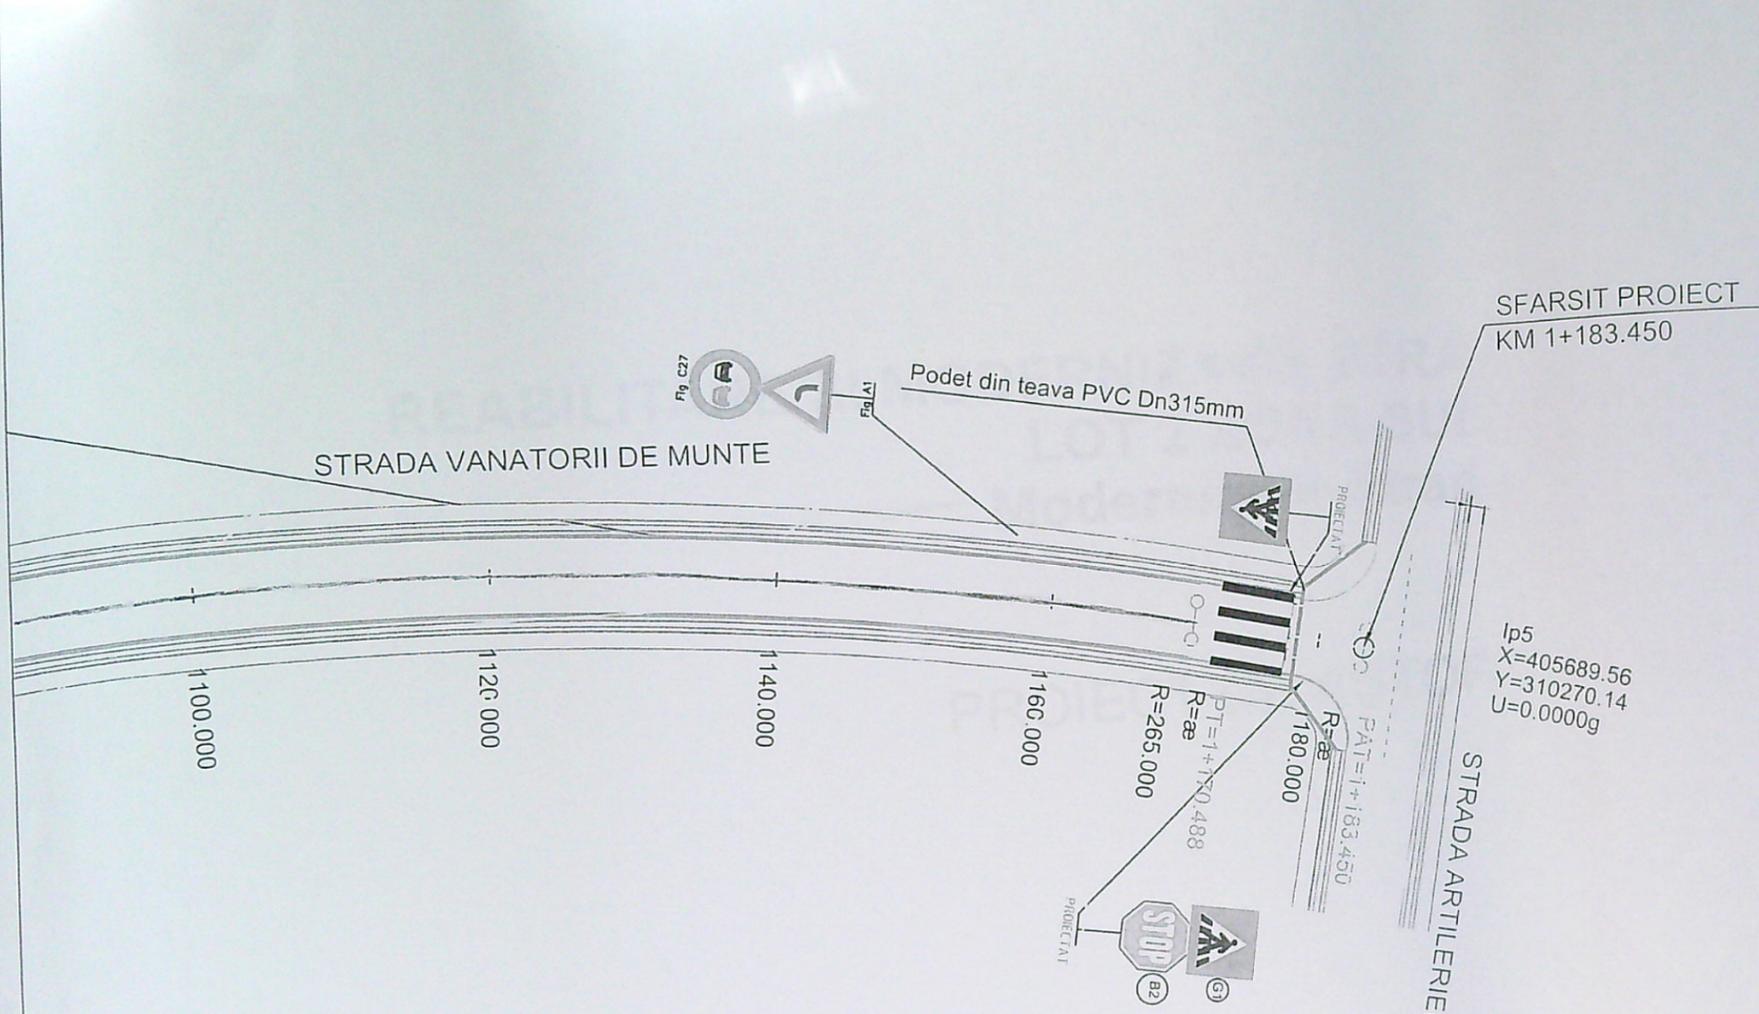

LEGENDA:

- Parte carosabila
- Trotuar nou
- Bordura prefabricata 20x25x50
- Bordura prefabricata 10x15x50

VERIFICATOR EXPERT	NUME	SEMNATURA	CERINTA	REFERAT / EXPERTIZA NR. / DATA
	S.C. GRAFIC TENDS S.R.L. C.I.F. 31022043 Str. Educatiei nr. 13, Sectorul 10, Bucuresti Tel: 0722 032 452 Fax: 0722 032 452			Proiect nr. SITE_1002100
SPECIFICATIE	NUME	SEMNATURA		Faza:
SEF PROIECT	ing. Alexandru Maroiu			P.T.E.
PROIECTAT	ing. Alexandru Maroiu		Data: 2020	Planşa nr.
DESENAT	teh. Sabina Stroescu			PS - 07

PROIECTANT SPECIALITATE: S.C. GRAFIC TENDS S.R.L.
CUI RO10512043 Nr. 123/11/2018
Strada Educatiei nr. 13, Sectorul 10, Bucuresti
Tel: 0722 032 452 Fax: 0722 032 452