


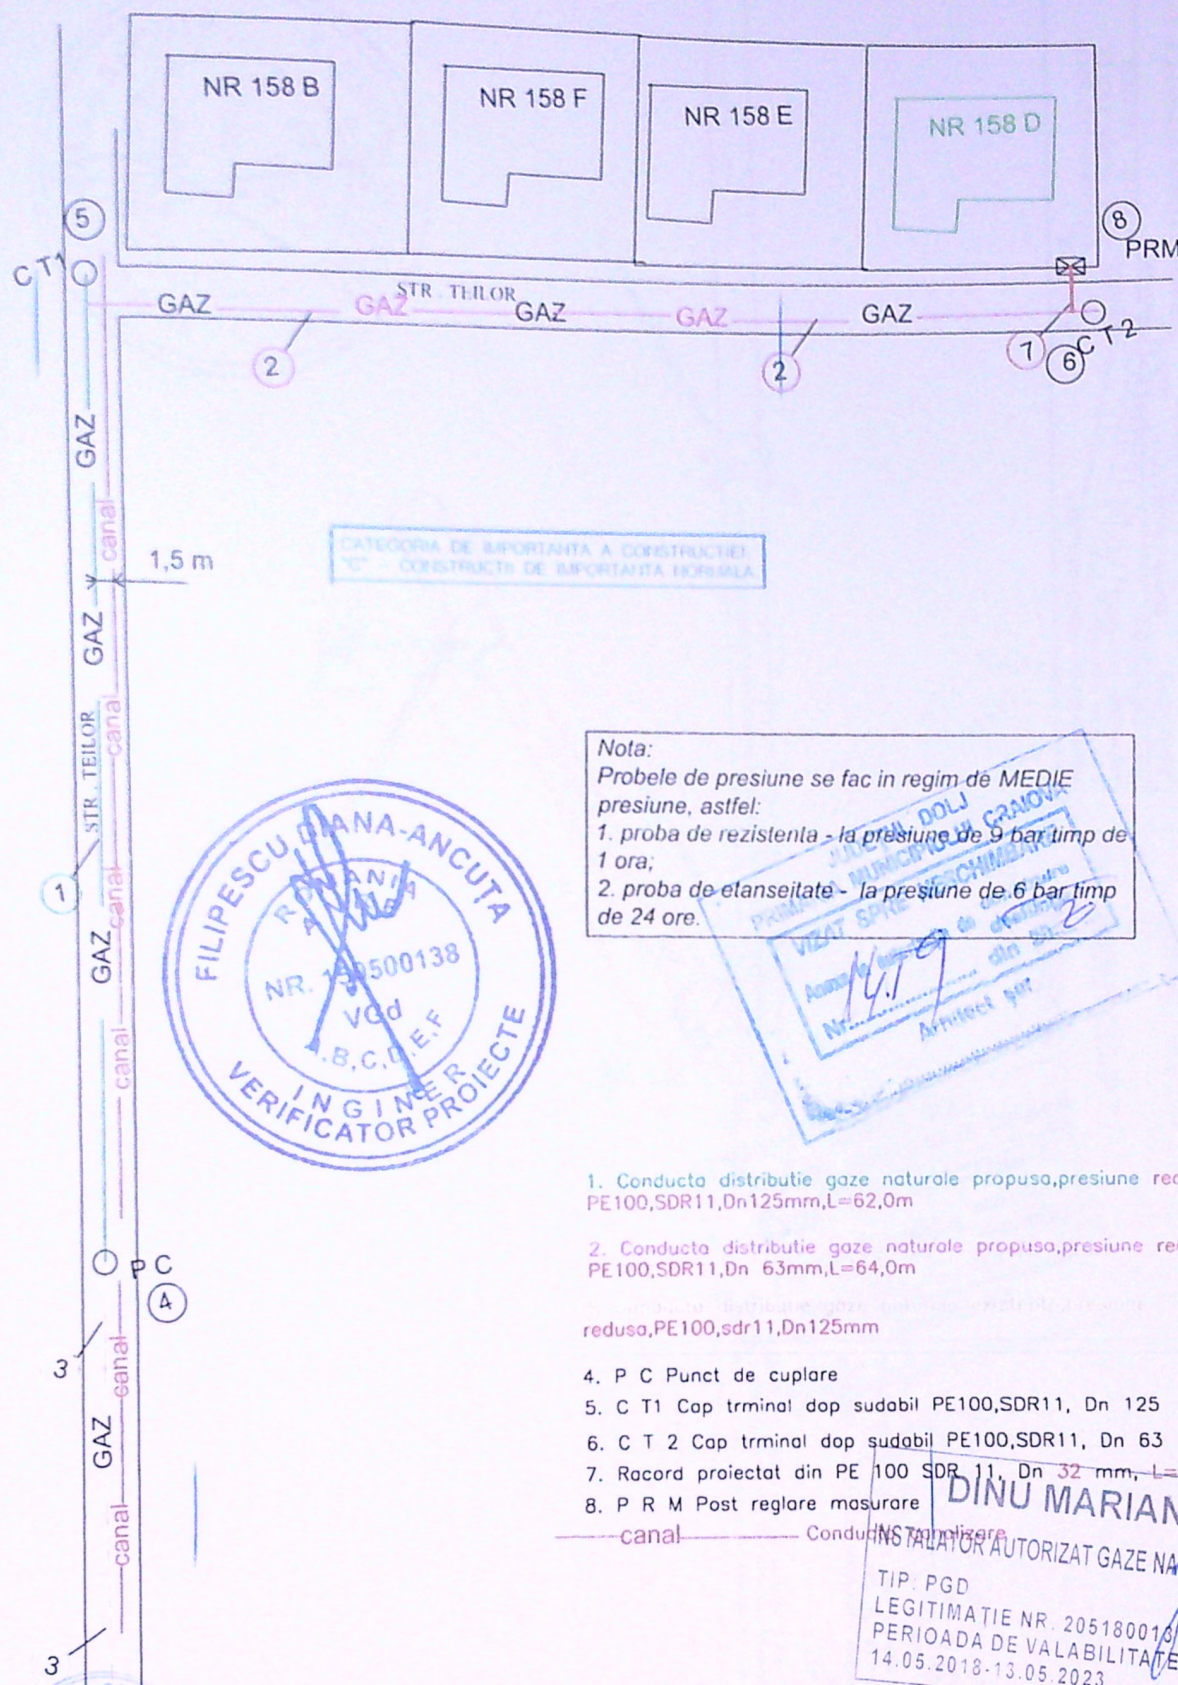

Proiectant autorizat ANPE: Dn nr 15066	BENEFICIAR: SC ENGIE ROMANIA SA BUCURESTI:	Proiect PD
LOCALITÀ	ABONAT: POPA MARIA EMILIA str. TEILOR NR. 158 D	20220
Data: 3/2020	Titlu proiect: Extindere conducta distributie si Racord gaze LOC CRAIOVA, JUD DOLJ	Faza: P.T.
	PLAN DE SITUASIE	Plansa nr. G2