



PLAN DE AMPLASAMENT SI DELIMITARE DUPA DEZLIPIRE - LOT 10
scara 1:1000

Nr. cadastral	Suprafata masurata (mp)	Adresa imobilului:
220900	600	Extravilan, T 12, P 13, P 20/1, P 25
Cartea Funciara nr.		Unitatea Administrativ Teritoriala(UAT):
		CRAIOVA

CONSTRUIRE LOCUINTA PARTER si IMPREJMUIRE TEREN
mun. Craiova, Str. Drumul Cornesului, nr. 82G, JUD. DOLJ

Parcela (Lot10) 1/10A nr cad. 220900

Nr. Pct.	Coordonate pct. de contur		Lungimi latimi D(I, I+I)
	E [m]	N [m]	
0	1	2	3
318	406515.589	316807.367	30.81
319	406546.325	316805.248	19.56
320	406544.858	316785.742	30.81
317	406514.135	316788.033	19.39

S (Lot10) = 600mp P=100.57m

S teren = 600.00mp;

CONSTRUIRE LOCUINTA	Sc(mp)	Scd(mp)
LOCUINTA P	182.48	182.48
TERASA	12.37	12.37
TOTAL	194.85	194.85
POT existent: 0.00 %	POT propus: 32.47%	
CUT existent: 0.00	CUT propus: 0.32	


Legenda

- Limita de proprietate exclusiva L= 99.27ml(conf. retragere C.U.)
- Locuinta propusa pentru construire
- Constructii vecine
- Circulatii pietonale si auto 65.63mp
- Spatii verzi amenajate 11
- Acces pietonal si auto
- Parcaje auto (1 locuri)



A. Date referitoare la teren


Nr. parcela	Categoria de folosinta	Suprafata (mp)	Mentiiuni
10	A	600	Imprejmuire: limita conventionala

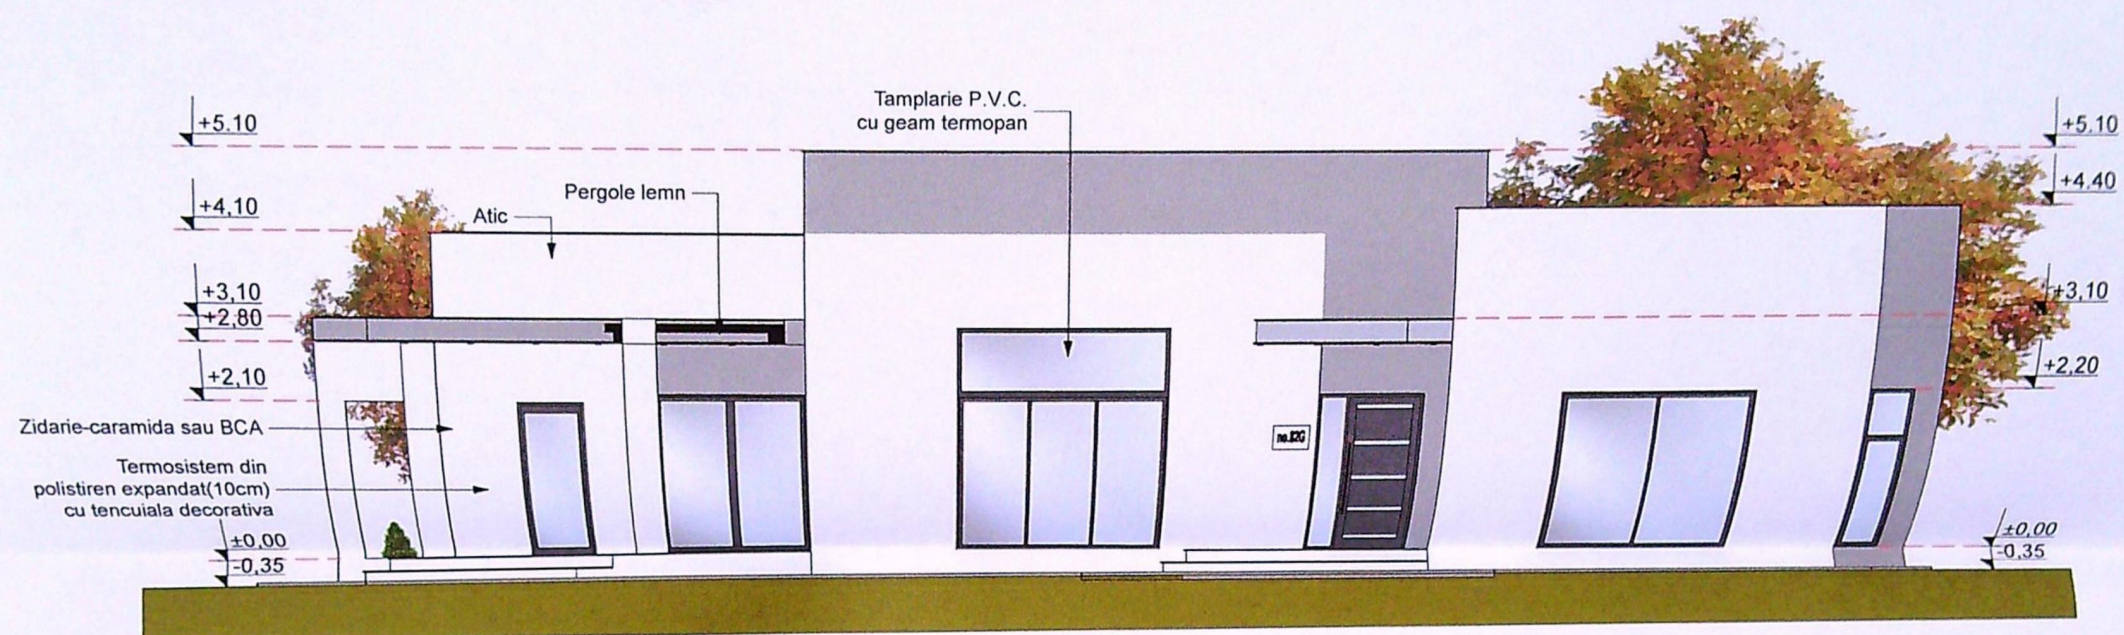


FATADA PRINCIPALA
scara: 1:100



FATADA POSTERIOARA
scara: 1:100

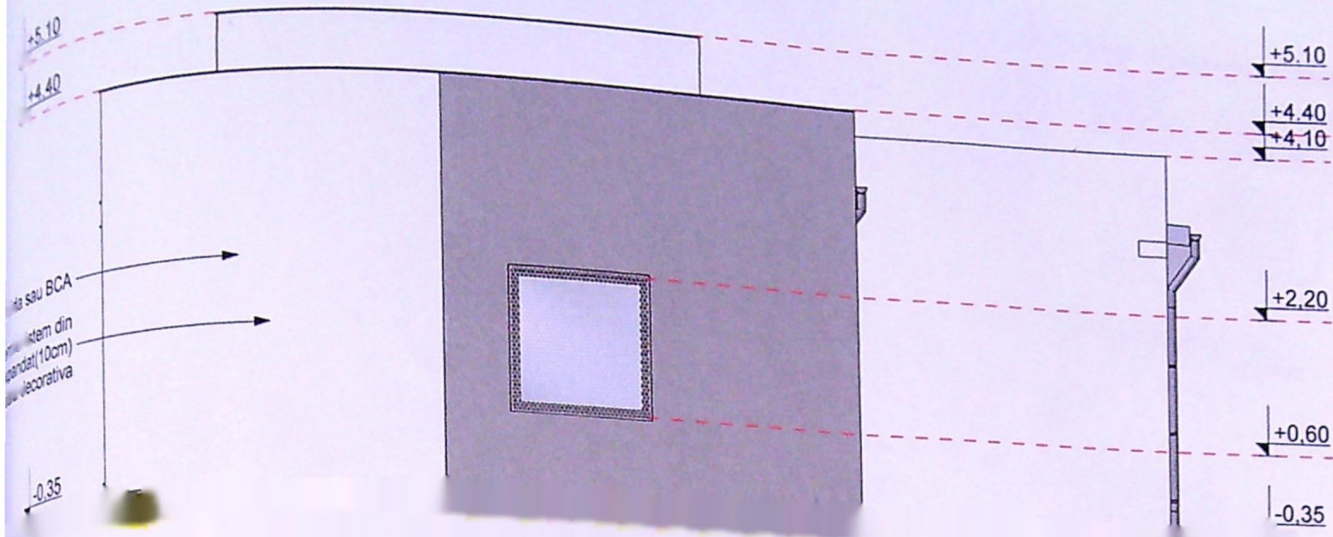

FATADA LATERALA DREAPTA
scara: 1:100

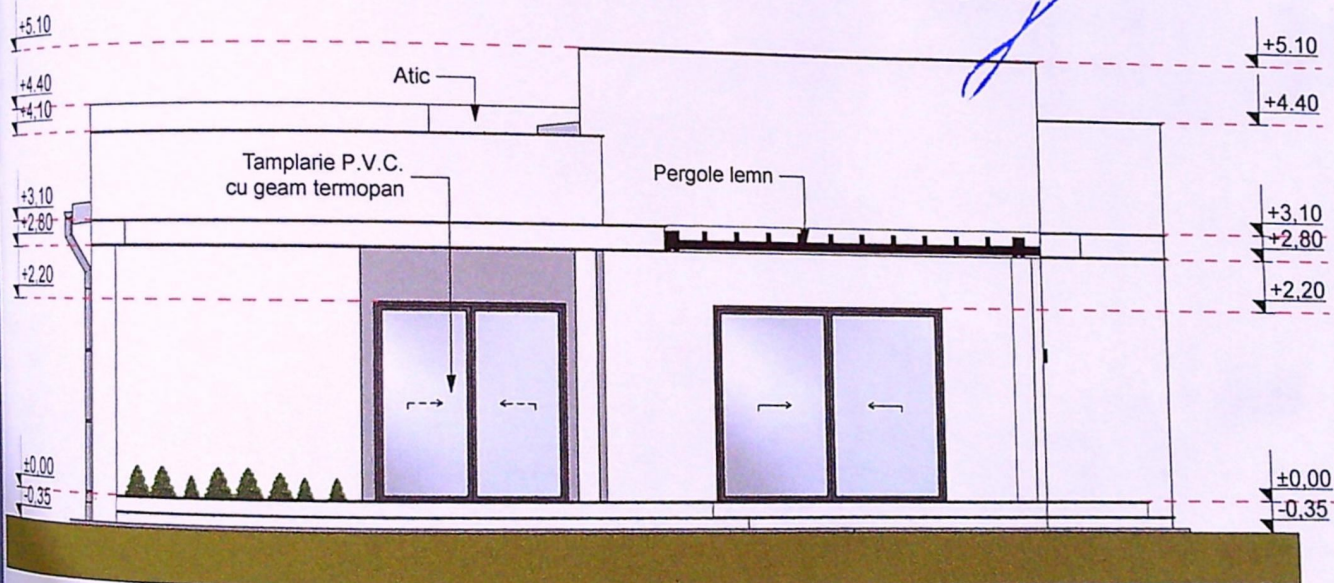

FATADA LATERALA STANGA
scara: 1:100