




FATADA PRINCIPALA (VEST)

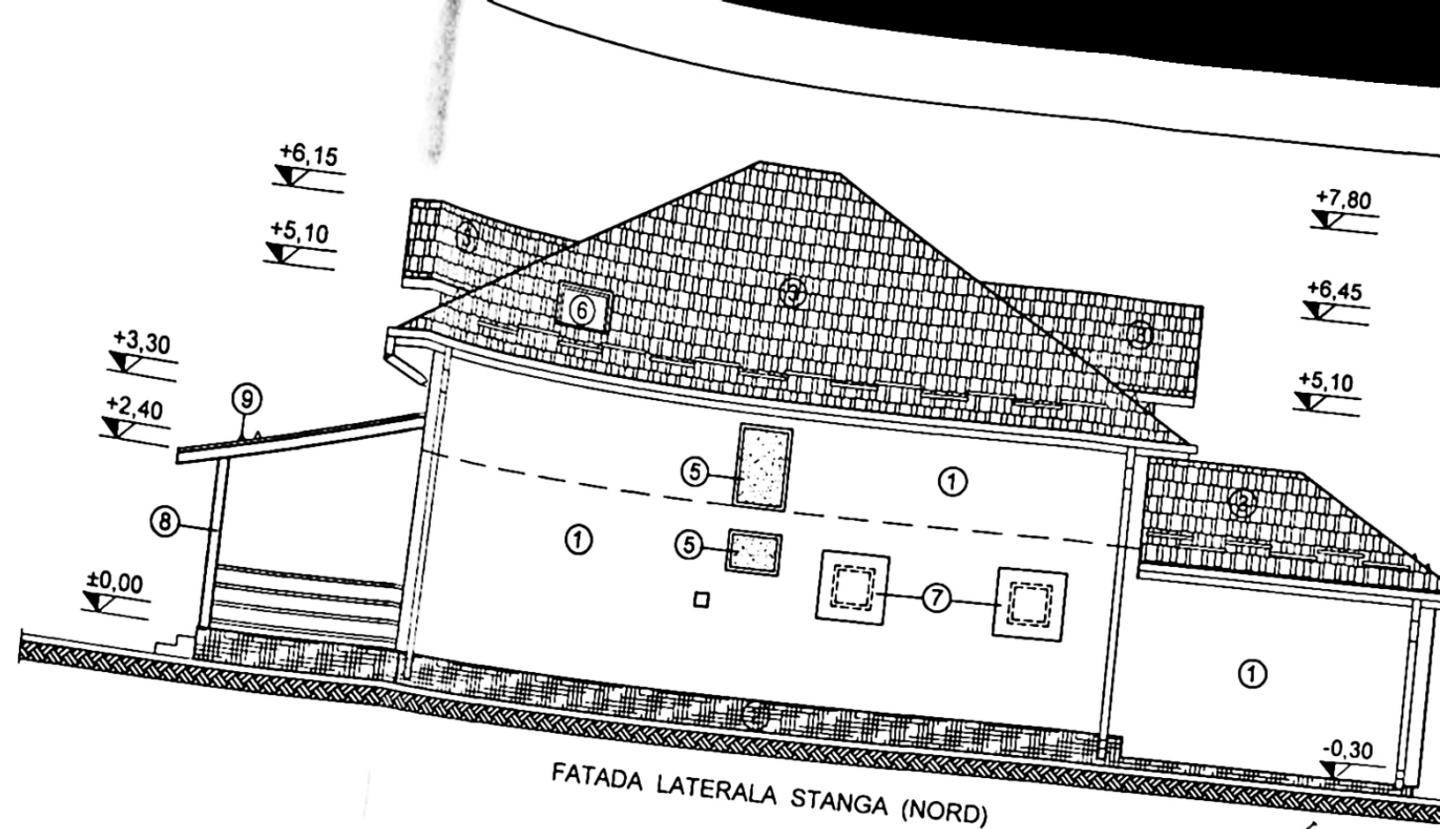

FATADA LATERALA STANGA (NORD)

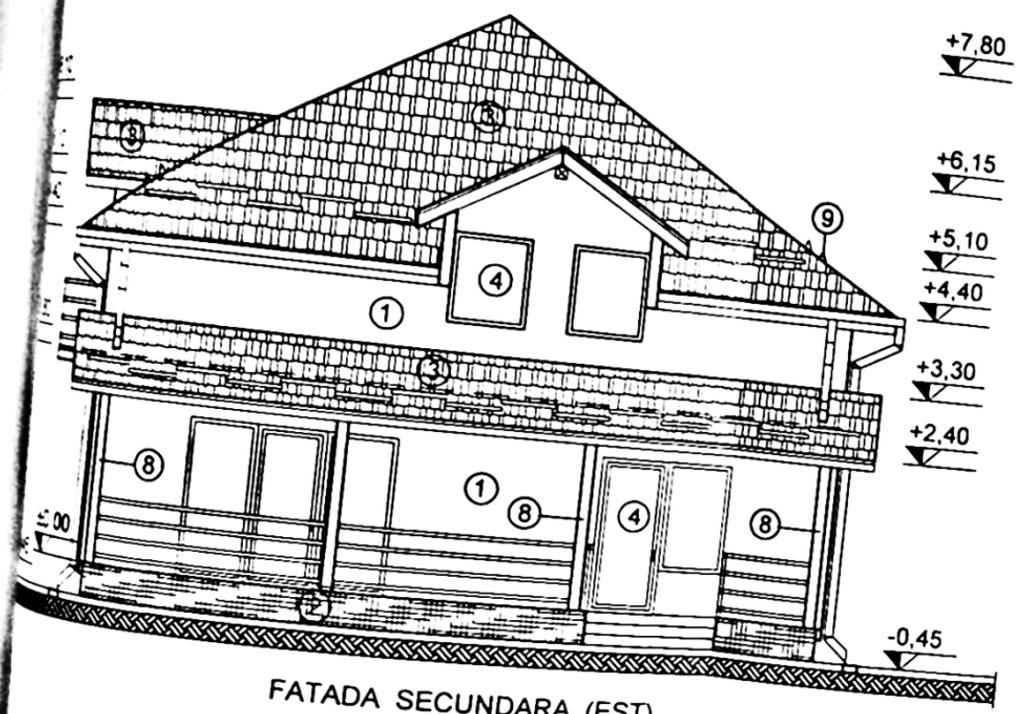

FATADA SECUNDARA (EST)

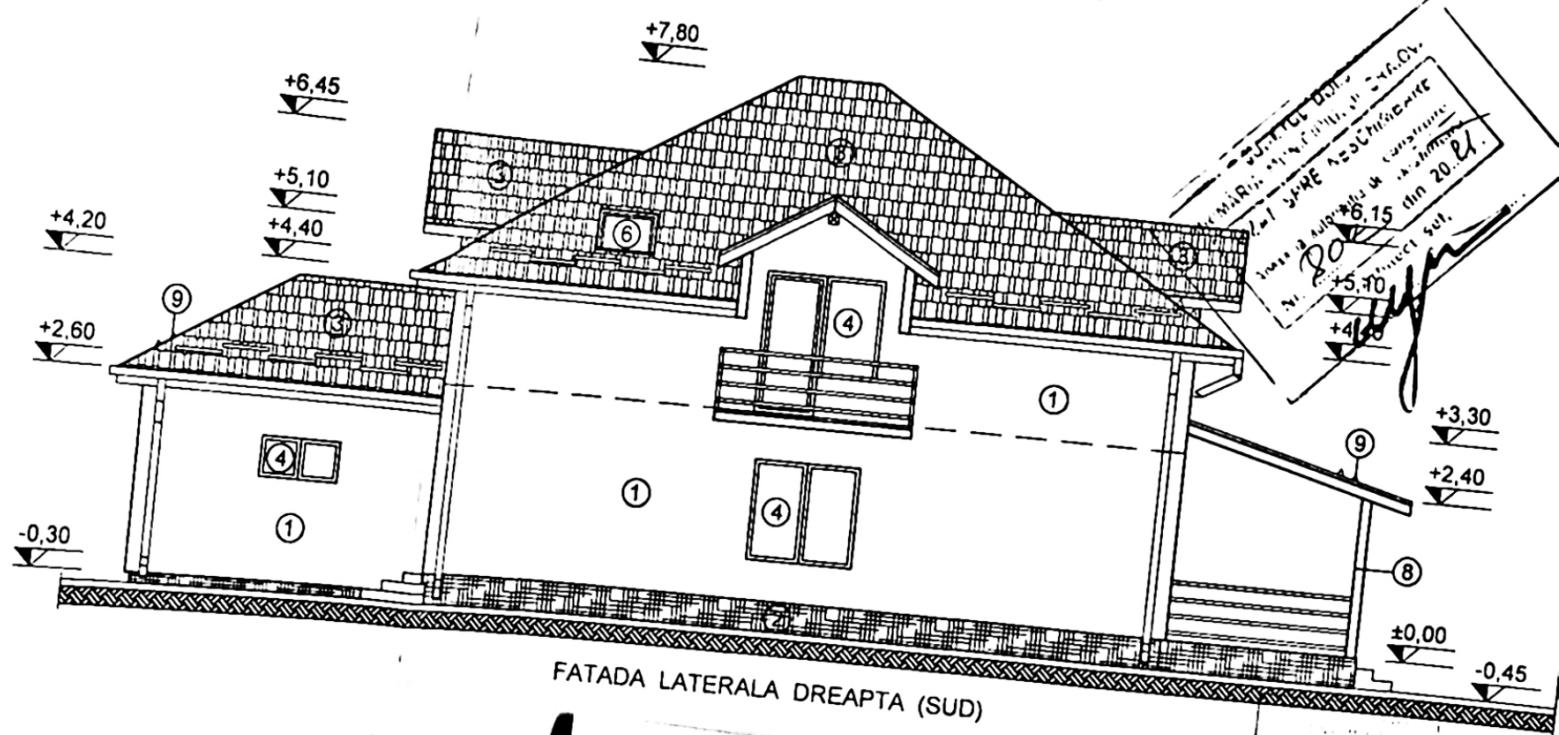

FATADA LATERALA DREAPTA (SUD)

- FINISAJE:
- ① - TENCUIALA DECORATIVA CULOARE ALB, PE TERMOSISTEM
 - ② - TENCUIALA DECORATIVA CULOARE MARON - MOZAICAT
 - ③ - INVELITOARE TIGLA METALICA - MARON
 - ④ - TAMPLARIE DIN P.V.C. - MARON
 - ⑤ - FERESTRE FIXE CU GEAM MAT
 - ⑥ - FERESTRE - VELUX
 - ⑦ - PANOUI OBTURATOR
 - ⑧ - STALPI DIN LEMN
 - ⑨ - PARAZAPEZI

CATEGORIA DE IMB		Mihaiela Elena	
VERIFICATOR/ EXPERT		DATA	Titlu planșă
SPECIFICATIE		NUME	
Sef proiect:	ARH. M. E. IANOVIC	02.2021	
Proiectat:	ARH. M. E. IANOVIC		
Desenat:	ING. ANA DELURENTU		
			Pr. 08 / 2021
			Faza: D.T.A.C.
			Planșă nr. A 9

FATADE

95