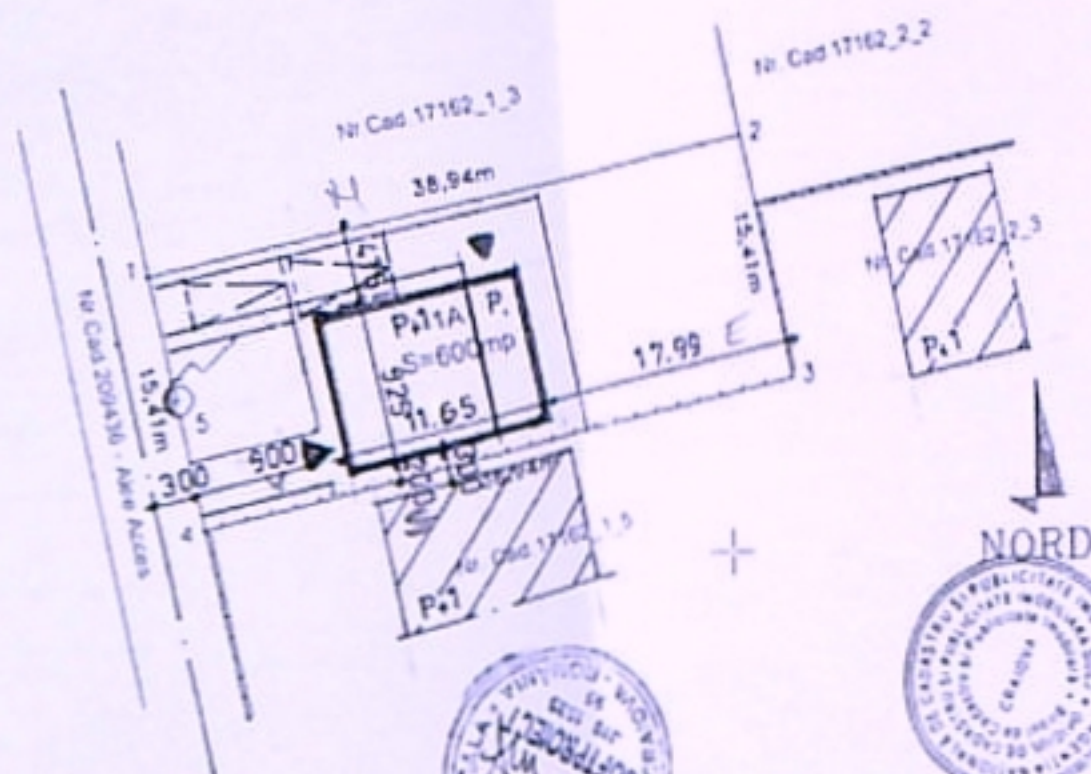


Scale 1:500

314

NORD

21420

SPATII VERZI

Suprafata teren = 600,0 mp
Regim de inaltime propus = P+1p
S.c. propus = 107,75 mp
S.d propus = 220,0 mp
PQT propus = 18 % ; - CUT = 0,37
S. carosabila + parcare = 70,0 mp
S. pietonala = 18,0 mp
S. spatii verzi = 404,25 mp

Suprafata din aer a instalatiilor S=600mp.
Suprafata totala masurata a instalatiilor S=600mp

Cod	Destinatia	Suprafata in m ²	Mentura
Total			


180497

Esercizio. Data una
curva regolare e misurazioni su terreni
irregolari si costruisce la rappresentazione
e corrispondenza tra le due curve.
Determinare la rappresentazione
e corrispondenza tra le due curve.

VERIFICATION
EXPERT


VERIFICATOR EXPERT	NUMAR	TEMA	CERINTA	REFERAT / EXPERTIZA MAGATA	PL. Nr.
				Beneficiar: COORLAN ELENA DANELA	PL. Nr. 1821 2021
		Scara 1.500		TEMA: CONSTRUIRE LOCUINTA P+1g, Jud. Dolj, mun. Craiova, str. Golesti nr.1288	Faza CU DTAC PTH
		Data 17.05. 2021		TEMA: PLAN DE SITUATIE	PL. Nr. A.3

84

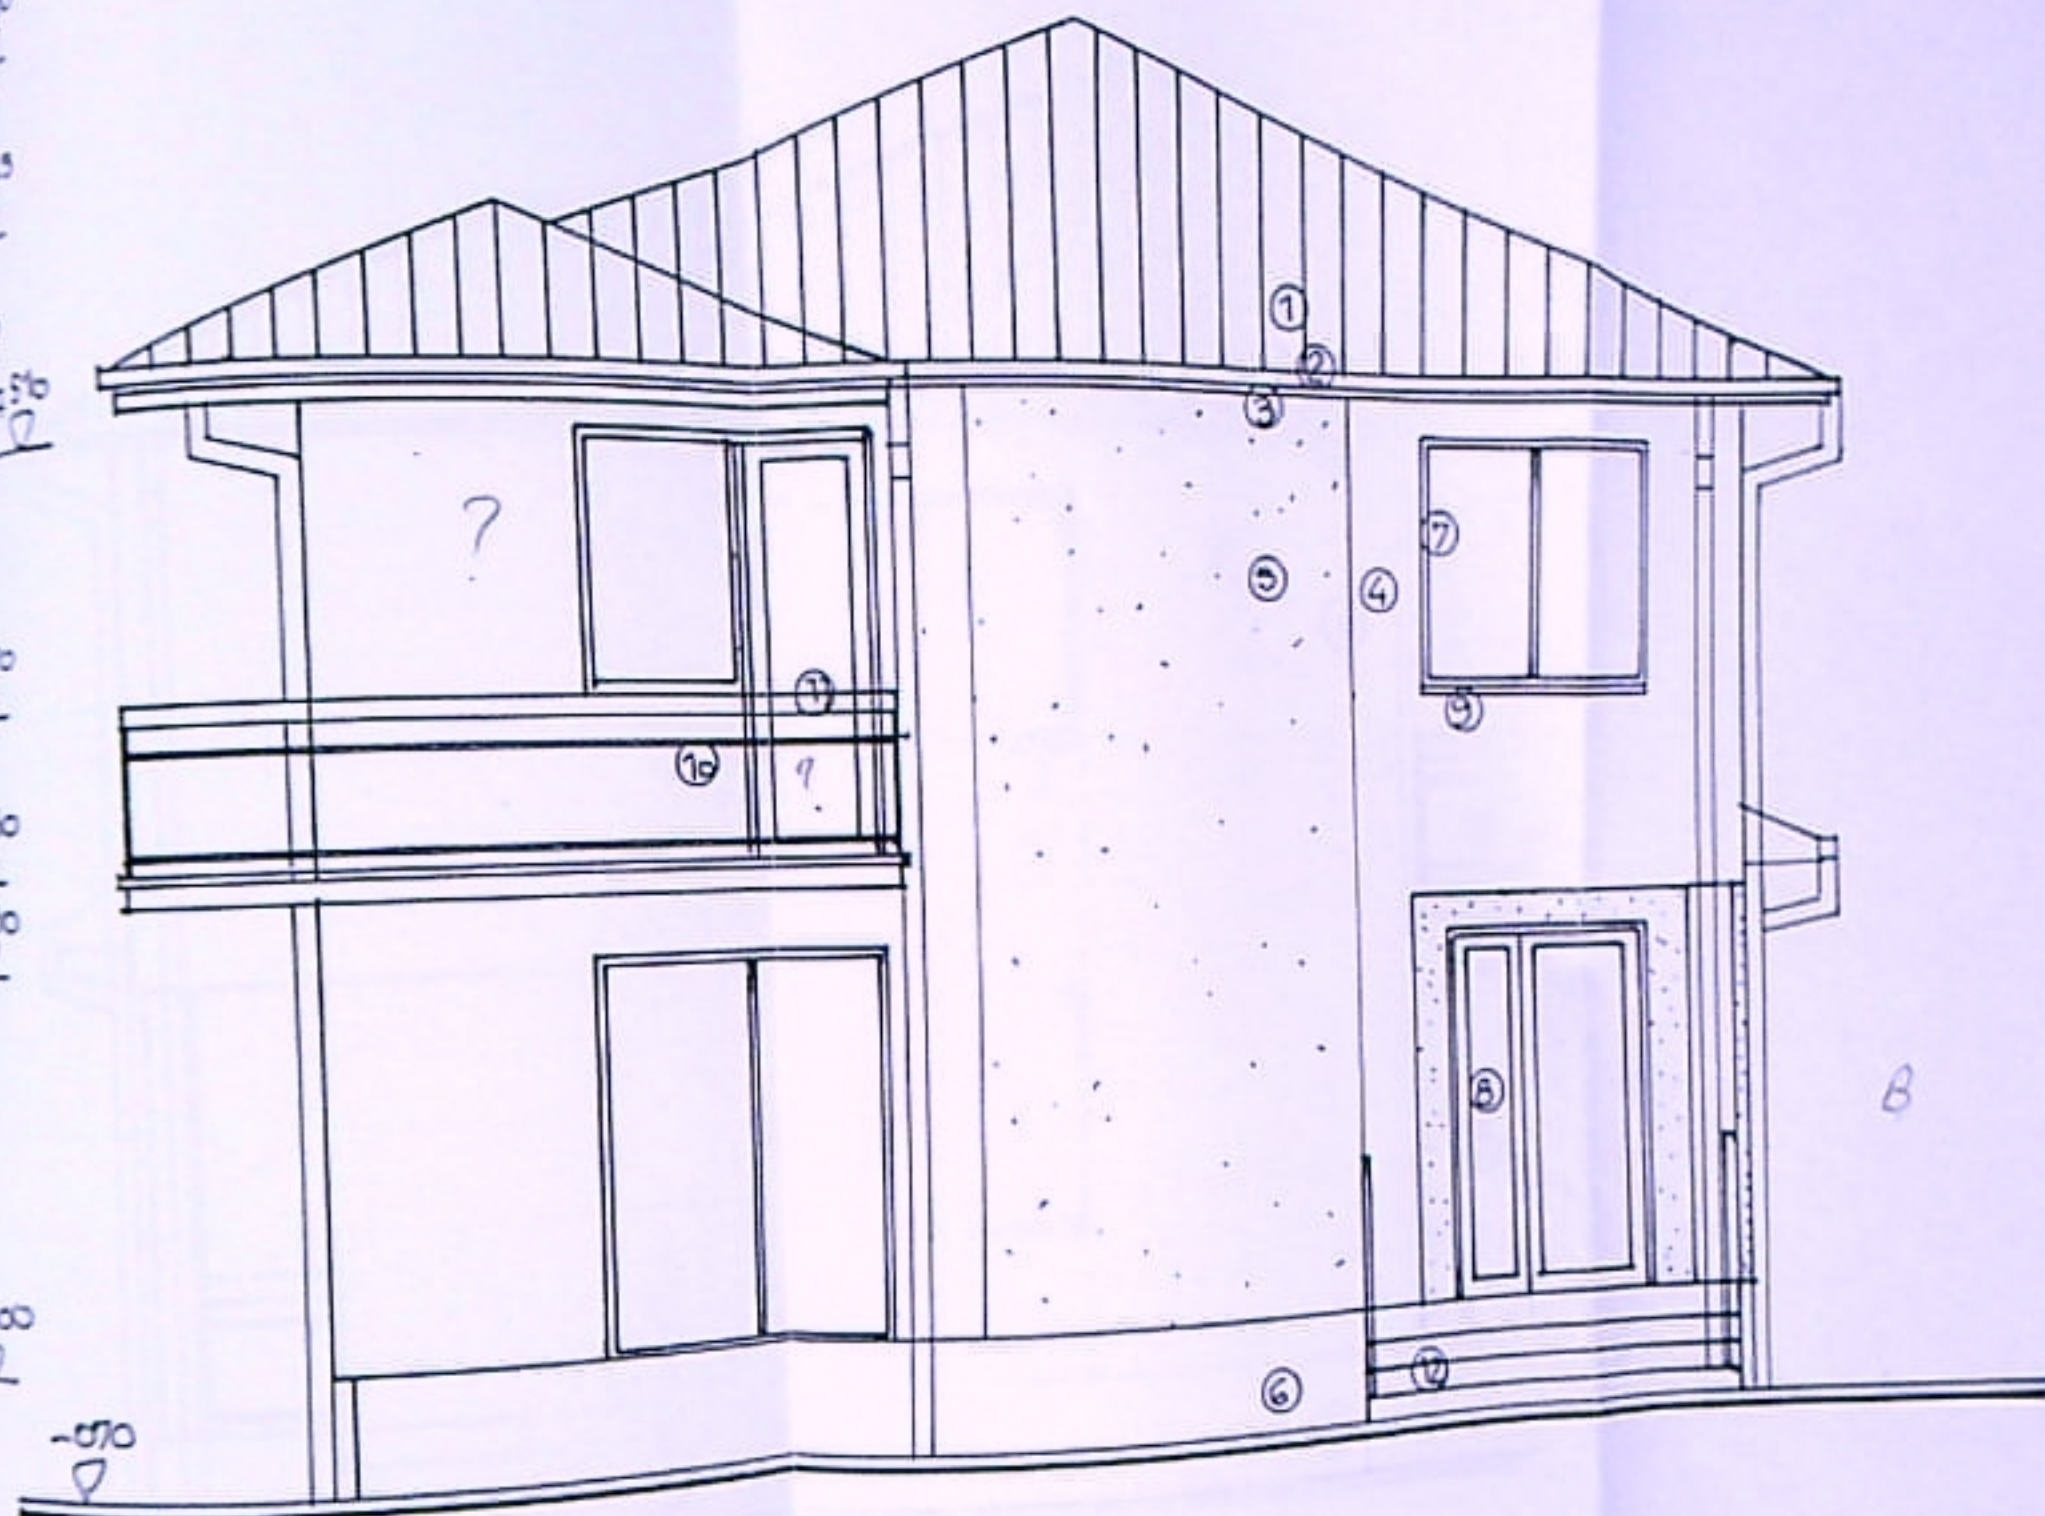


FINISAJE EXTERIOARE

1- INVELITOARE TABLA / antracit ; 2- JGHEABURI SI BURLANE din tabla o 120mm/ antracit ; 3- PAZIE LEMN PASINOASE / vopsitorie gri ; 4- PERETI CU TENCUIELI DECORATIVE / alb- gri ; 5- PLACAJ PIATRA NATURALA / gri ; 6- SOCLU CU TENCUIELI DECORATIVE / gri inchis ; 7- TIMPLARIE PVC/ antracit ; 8- USE METALICA DECORATIVA / gri ; 9- GLAF PVC / antracit ; 10- BALISTRADA METALICA DECORATIVA ; 11- MINA CURENTA / antracit ; 12- TREPTE SI CONTRATREPTE DIN BETON CU PLACAJ GRESIE TRAFIC MEDIU

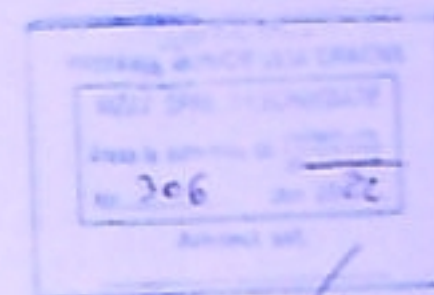

Handwritten signature

B

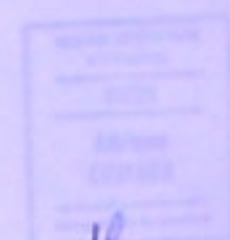

Handwritten signature

CERINTA	REFERAT / EXPERTIZA NEPUTATA	Pr. nr.
	Beneficiar DODOLAN ELENA DANIELA	1601 2021
Scara 1:50	TEHNOLOGIE CONSTRUIRE LOCUINTA P+1p - Jud. Cluj-Napoca, Cluj-Napoca str. Gilesti nr. 1288	Faza DTAC PTH
Data 10-09 2021	TEHNOLOGIE FATADA PRINCIPALA - VEST	Pr. nr. A.9



FINISAJE EXTERIOARE

1- INVELITOARE TABLA / antracit ; 2- JGHEABURI SI BURLANE din tabla o 120mm/ antracit ; 3- PAZIE LEMN RASINOASE / vopsitorie gri ; 4- PERETI CU TENCUIELI DECORATIVE / alb- gri ; 5- PLACAJ PIATRA NATURALA / gri ; 6- SOCLU CU TENCUIELI DECORATIVE / gri inchis ; 7- TIMPLARIE PVC/ antracit ; 8- USE METALICA DECORATIVA / gri ; 9- GLAF PVC / antracit ; 10- BALUSTRADA METALICA DECORATIVA ; 11 -MINA CURENTA / antracit ; 12- TREPTE SI CONTRATREPTE DIN BETON CU PLACAJ GRESIE TRAFIC MEDIU

+780
▽

+640
▽

+560
▽

+510
▽



+370
▽

+280
▽

+230
▽

±000
▽

-070
▽

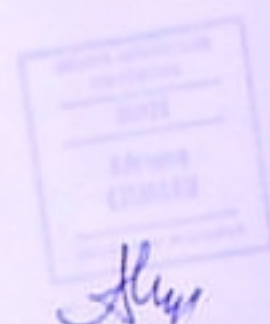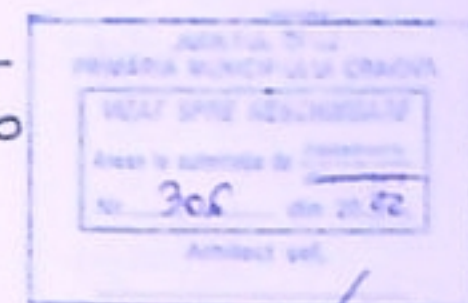

VERIFICATOR EXPERT	NUME	SEMNATURA	CERINTA	REFERAT / EXPERTIZA NR DATA	PI nr
SC SOFTPROIECT SRL				Beneficiar CIOCIPLAN ELENA DANIELA	1601 2021
				Tema proiect: CONSTRUIRE LOCUINTA P+1p jud Dolj, mun Craiova, str. Girlești nr 128B	Faza DTAC PTH
				Tema planșă FATADA LATERALA STINGA- NORD	PI nr A 10
				Data 10.09 2021	



FINISAJE EXTERIOARE
 1- INVELITOARE TABLA / antracit ; 2- JGHEABURI SI BURLANE din tabla o 120mm/ antracit ; 3- PAZIE
 LEMN RASINOASE / vopsitorie gri ; 4- PERETI CU TENCUIELI DECORATIVE / alb- gri ; 5- PLACAJ PIATRA
 NATURALA / gri ; 6- SOCLU CU TENCUIELI DECORATIVE / gri inchis ; 7- TIMPLARIE PVC/ antracit ; 8- USE
 METALICA DECORATIVA / gri ; 9- GLAF PVC / antracit ; 10- BALUSTRADA METALICA DECORATIVA ; 11- MINA
 CURENTA / antracit ; 12- TREPTE SI CONTRATREPTE DIN BETON CU PLACAJ GRESIE TRAFIC MEDIU

+750
▽

+640
▽

+560
▽

+510
▽



+370
▽

+280
▽


+230
▽

±000
▽

-070
▽

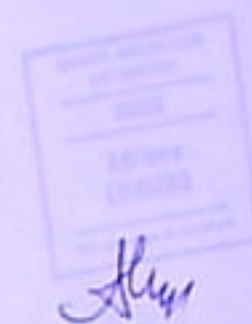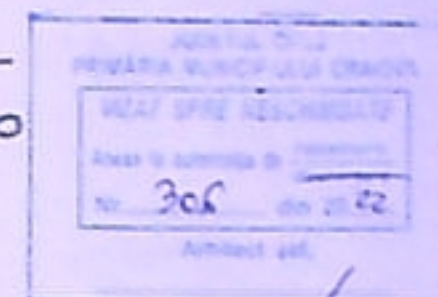

VERIFICATOR EXPERT	NUME	SEMNATURA	CERINTA	REFERAT / EXPERTIZA NR. DATA	
				Beneficiar CIOCIRLAN ELENA DANIELA	Pr. nr 1601 2021
				Scara 1:50	Faza
				Titlu planșă P+1p - jud. Dolj, mun. Craiova, str. Gîrlești nr. 1268	DTAC PTH
				Data 10.09 2021	Pr. nr A 10
				Titlu planșă FATADA LATERALA STINGA- NORD	

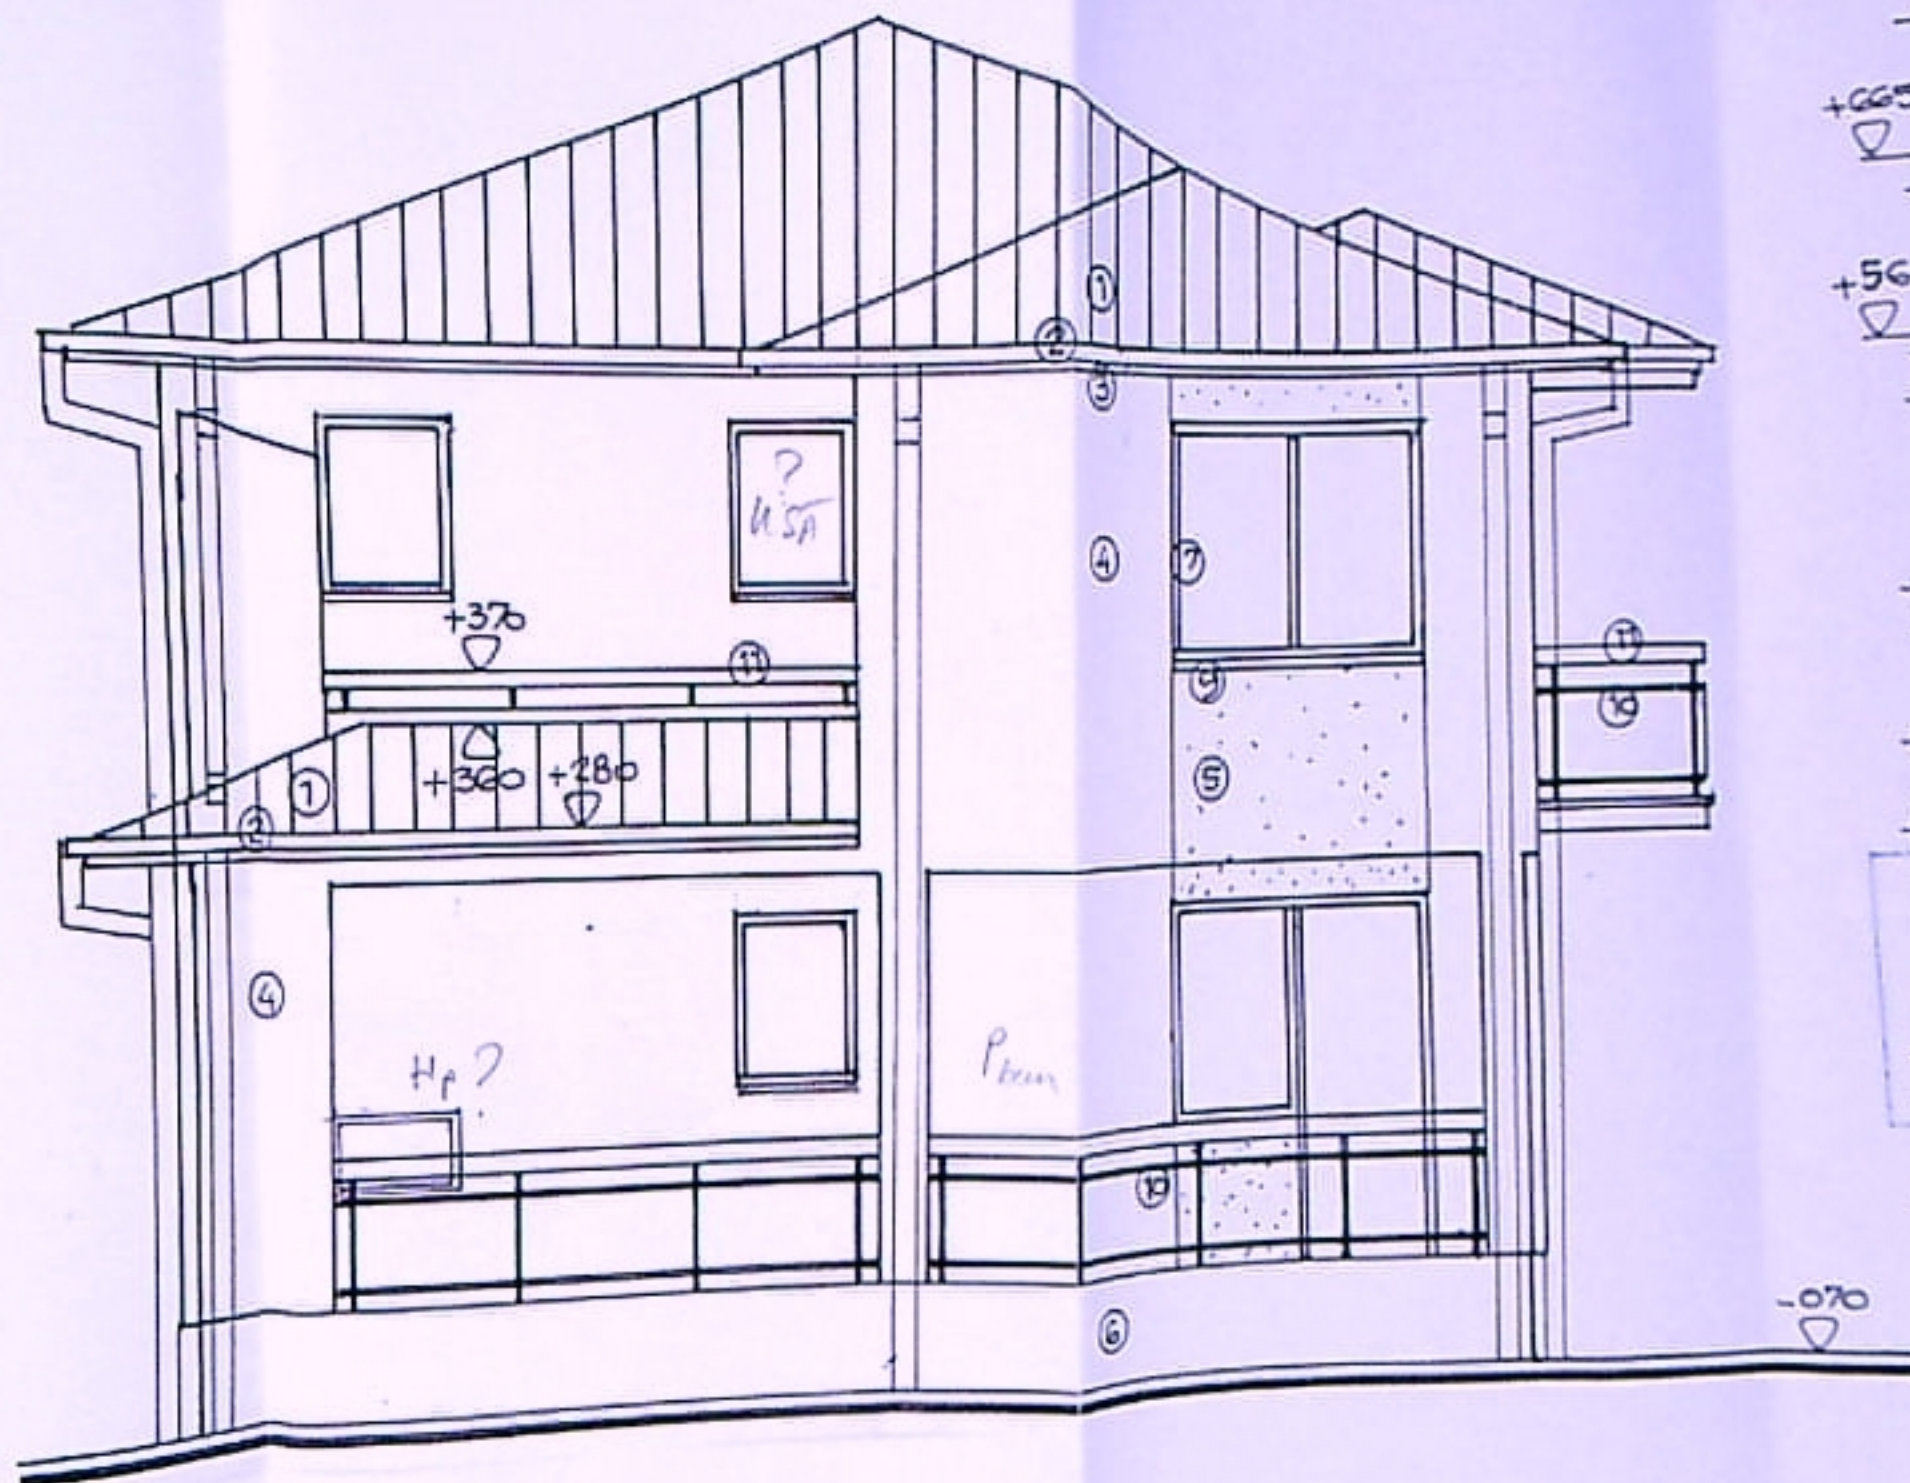

FINISAJE EXTERIOARE

1- INVELITOARE TABLA / antracit ; 2- JGHEABURI SI BURLANE din tabla o 120mm/ antracit ; 3- PAZIE LEMN RASINOASE / vopsitorie gri ; 4- PERETI CU TENCUIELI DECORATIVE / alb- gri ; 5- PLACAJ PIATRA NATURALA / gri ; 6- SOCLU CU TENCUIELI DECORATIVE / gri inchis ; 7- TIMPLARIE PVC/ antracit ; 8- USE METALICA DECORATIVA / gri ; 9- GLAF PVC / antracit ; 10- BALUSTRADA METALICA DECORATIVA ; 11 - MINA CURENTA / antracit ; 12- TREPTE SI CONTRATREPTE DIN BETON CU PLACAJ GRESIE TRAFIC MEDIU

VERIFICATOR EXPERT	NUME	SEMNATURA	CERINTA	REFERAT / EXPERTIZA NR/ DATA
SC SOFTPROIECT SRL				Beneficiar CIOCIRLAN ELENA DANIELA
			Scara 1:50	Titlu proiect: CONSTRUIRE LOCUINTA P+1p - jud. Dolj, mun. Craiova, str. Girlești nr. 128B
			Data 10.09 2021	Titlu planșă FATADA POSTERIOARA - EST
				Pr. nr. 1801 2021
				Faza DTAC PTH
				Pr. nr. A.11