
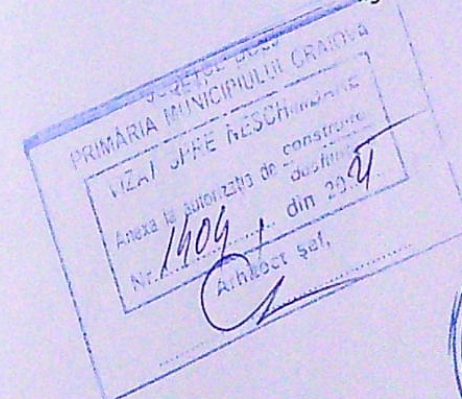


PLAN DE SITUATIE

Scara 1:500

LEGENDA:

-  Parte carosabila
-  Trotuar nou
-  Bordura prefabricata 20x25x50
-  Bordura prefabricata 10x15x50
-  Rigola carosabila

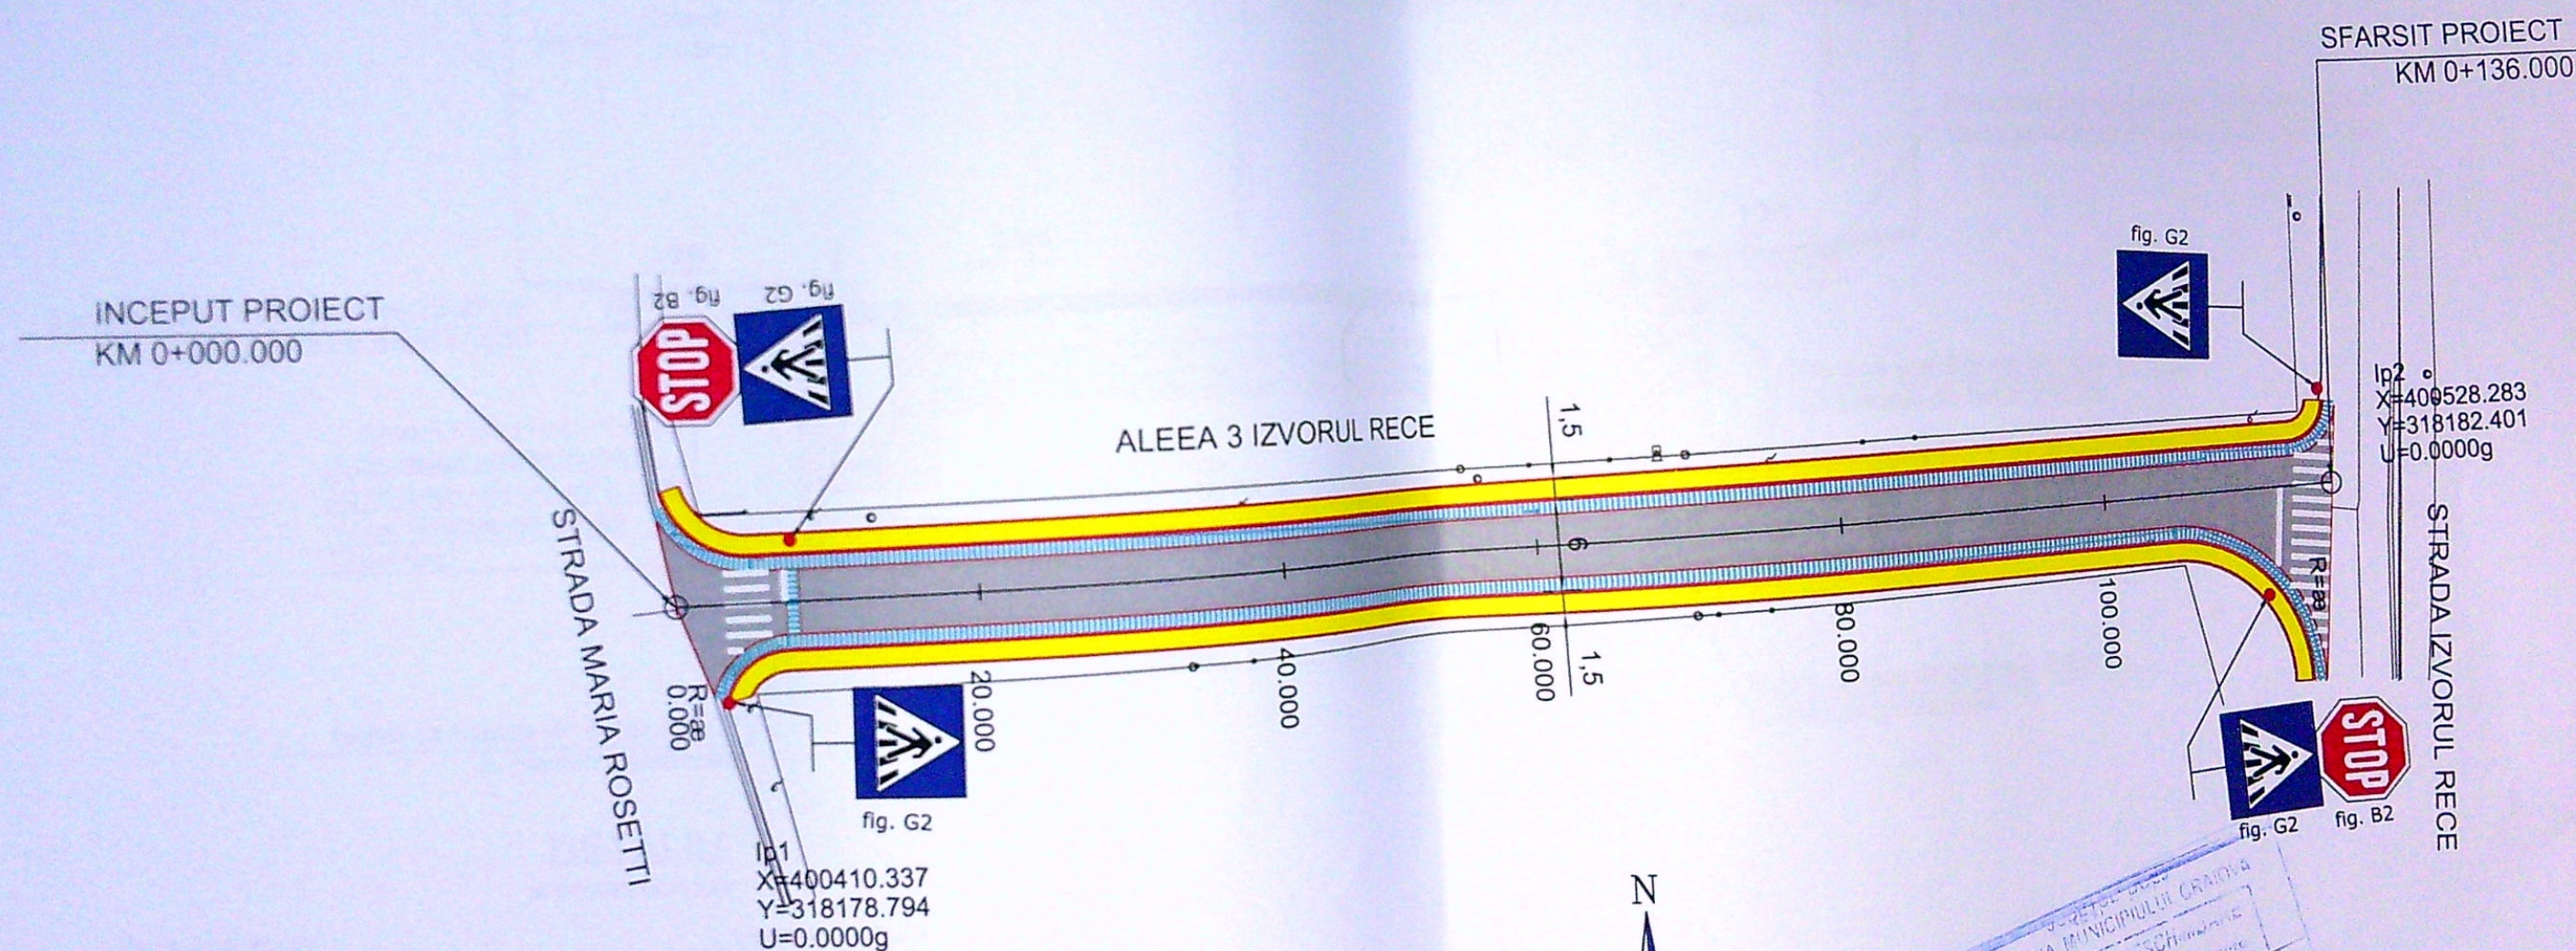

VERIFICATOR EXPERT	NUME	SEMNATURA	CERINTA	REFERAT / EXPERTIZA NR. / DATA
	S.C. GRAFIC TENDS S.R.L. C.I.F. RO 16512643 Str. Ederei nr. 13, parter, Sat Tamasi, Com. Corbeanca, Jud. Ilfov Tel: 0728 032 469; Fax: 021 568 10 33			Beneficiar:  MUNICIPIUL CRAIOVA, JUDETUL DOLJ
	SPECIFICATIE	NUME	SEMNATURA	Scara: 1:500 Data: Titlu plansa: PLAN DE SITUATIE