


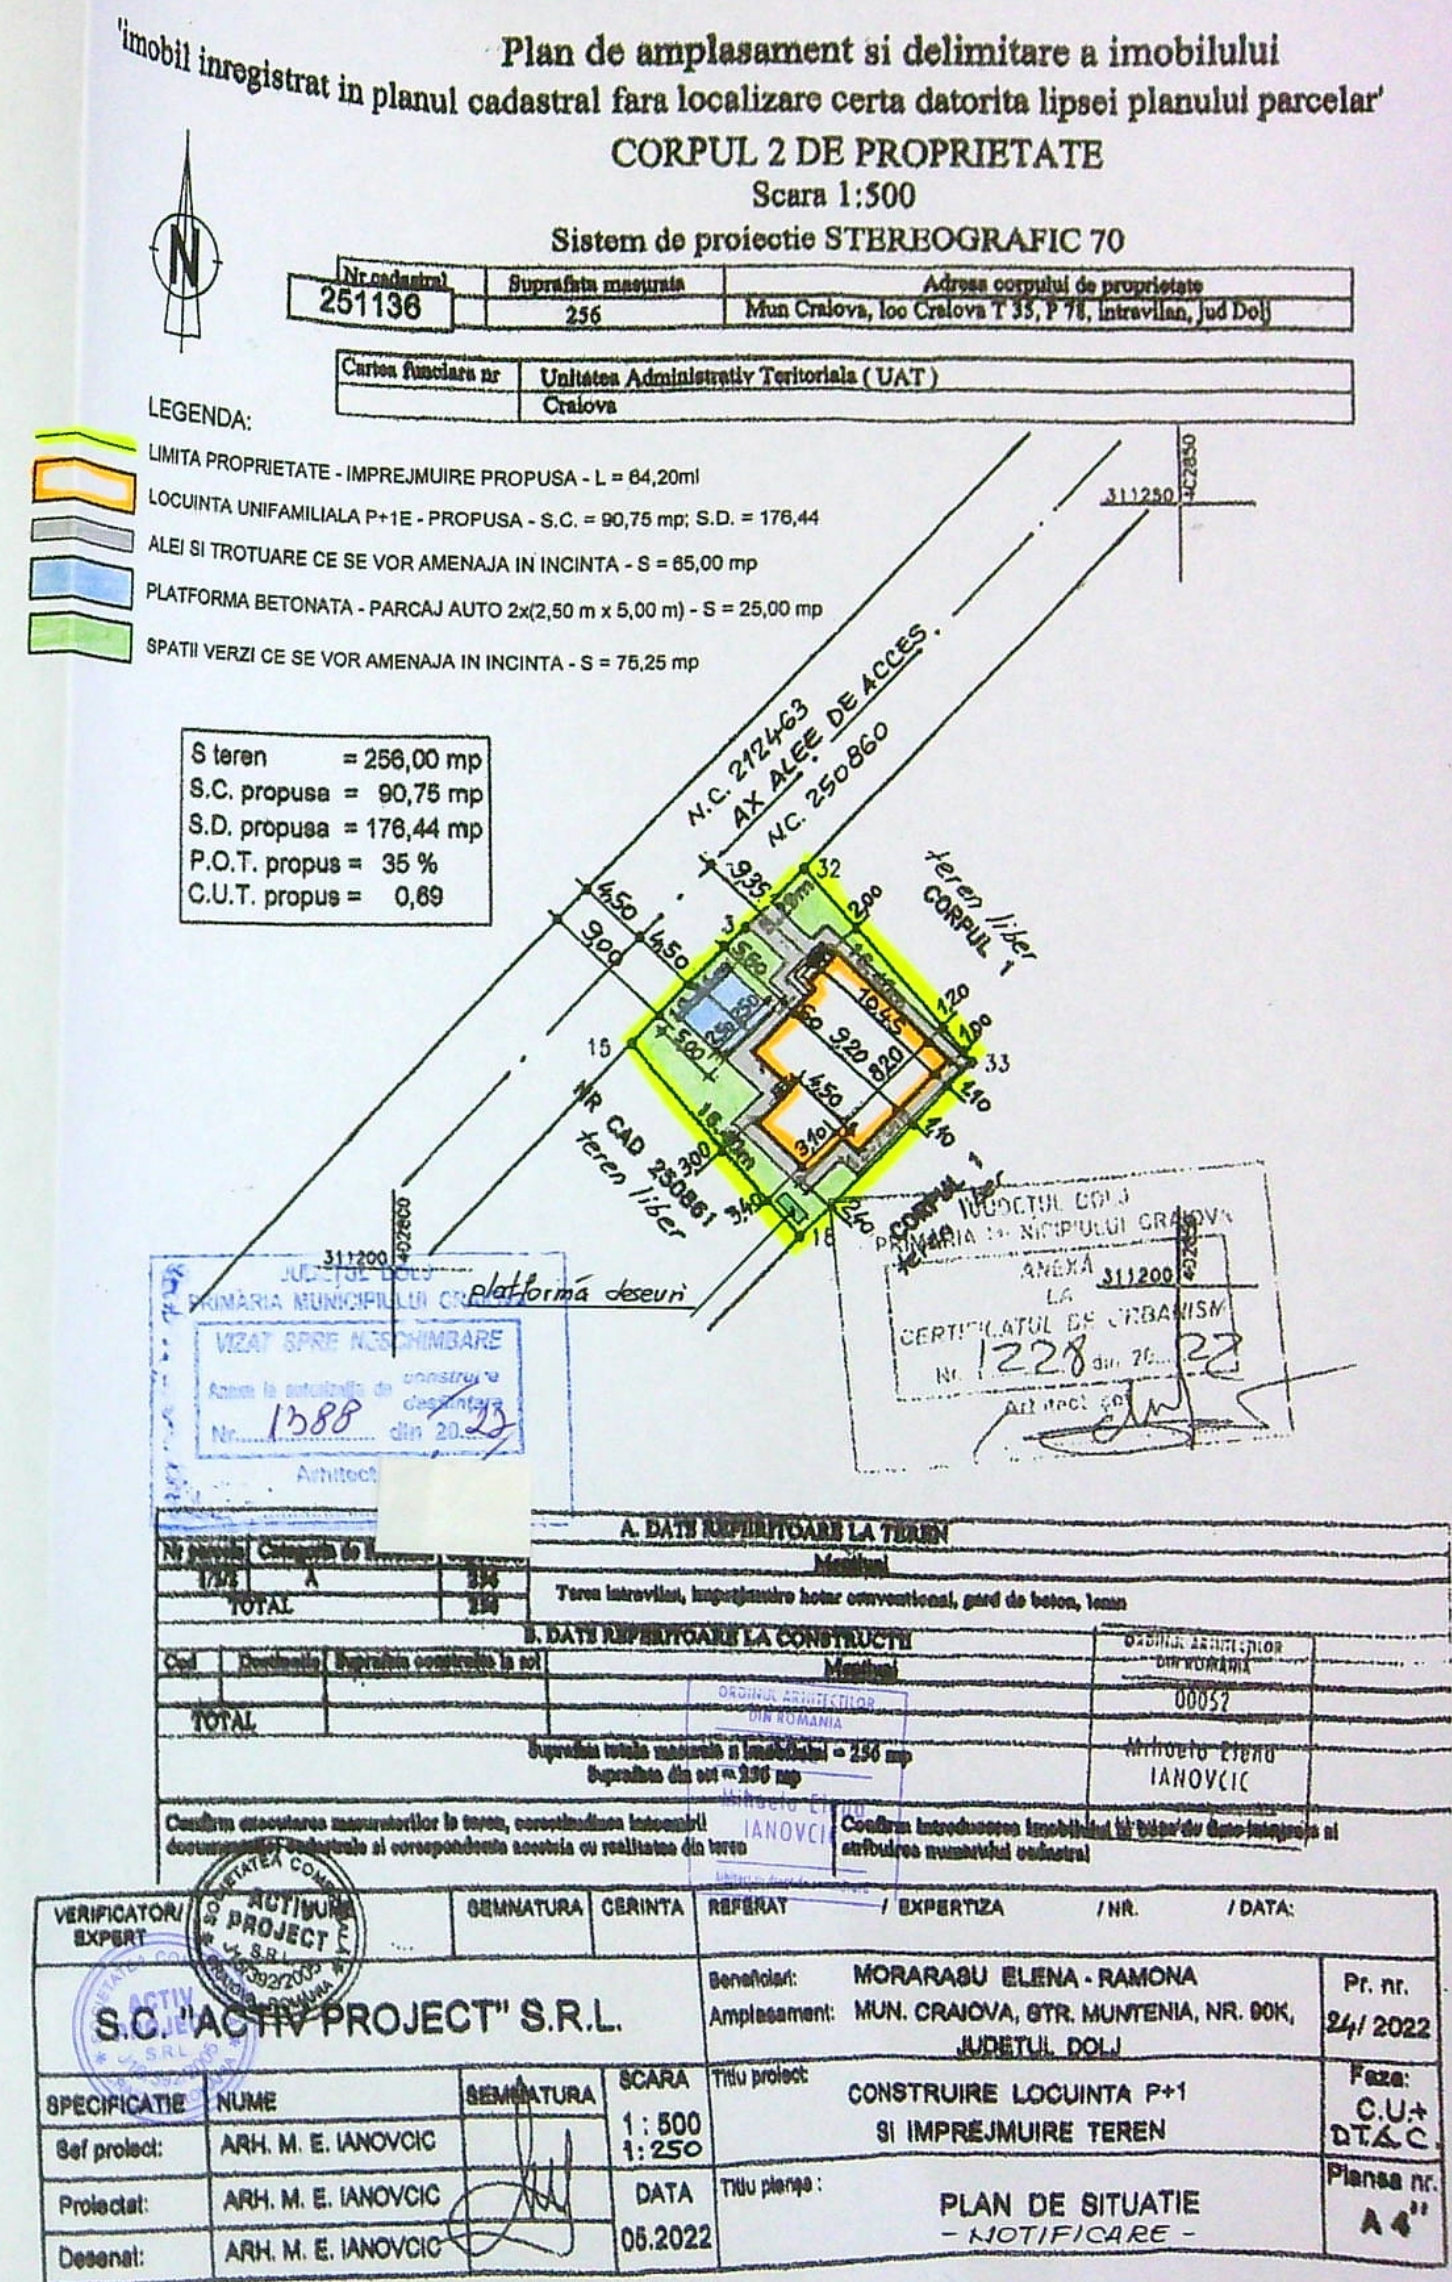


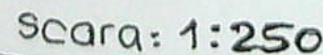


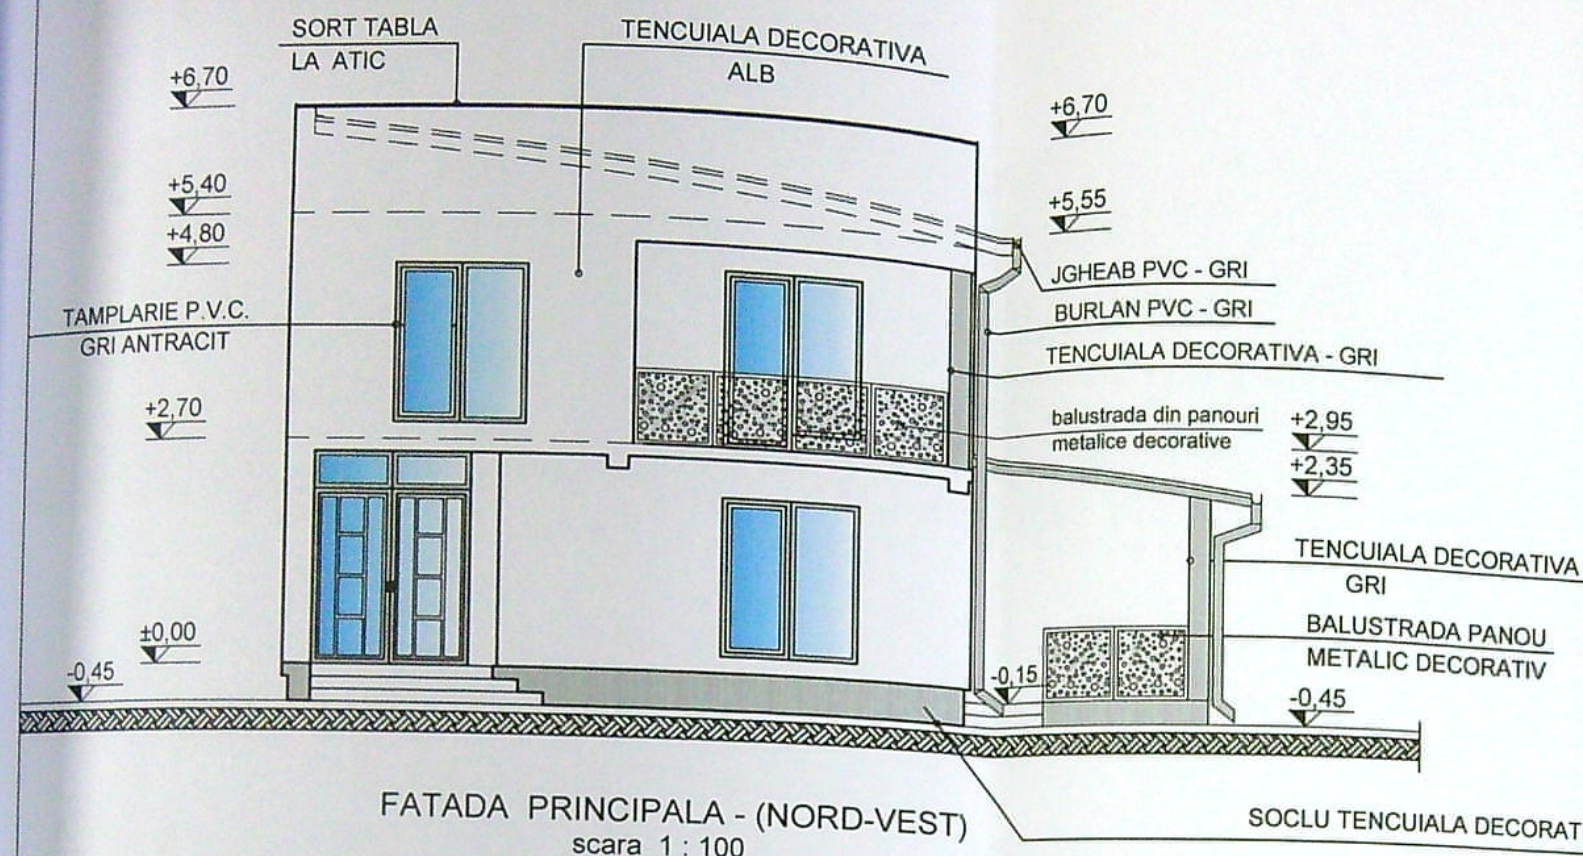


FATADA PRINCIPALA - (NORD-VEST)
scara 1 : 100

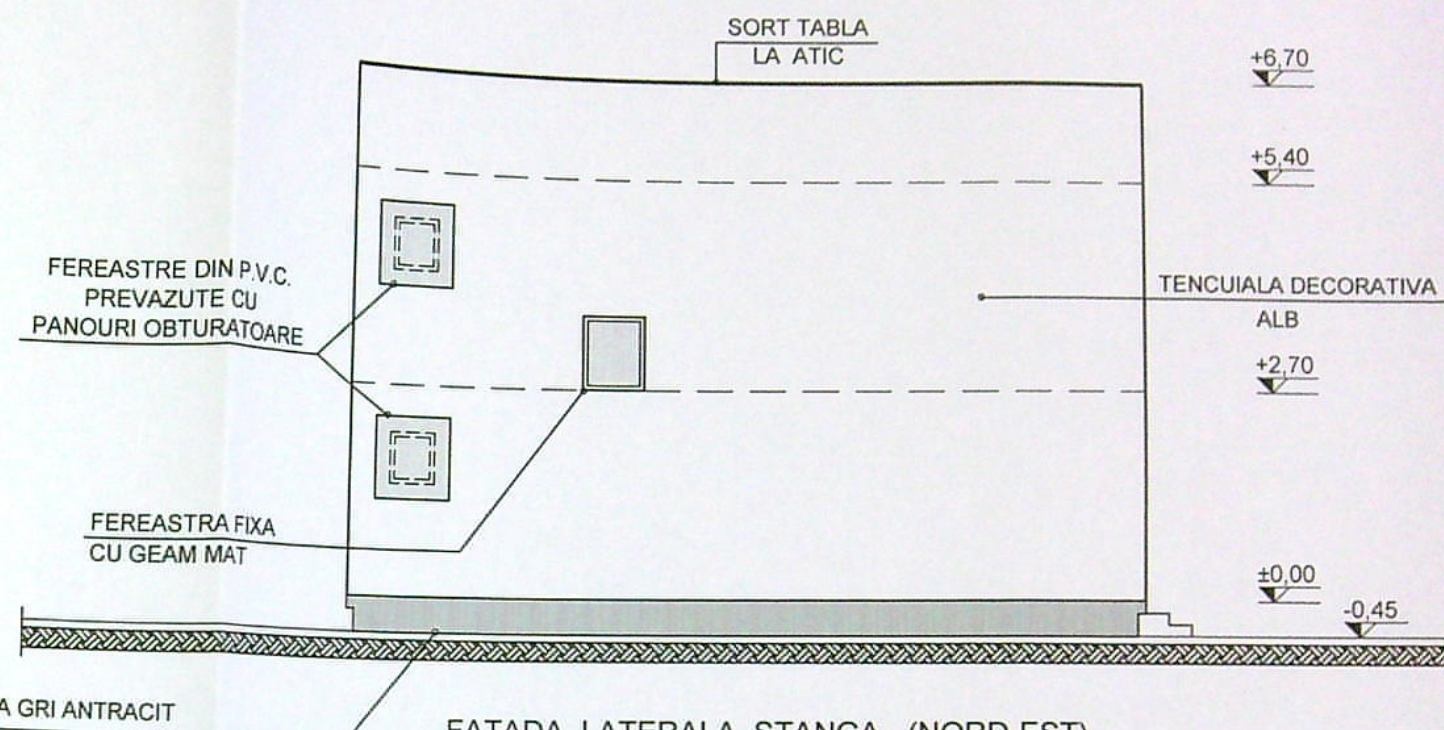

FATADA LATERALA STANGA - (NORD-EST)
scara 1 : 100

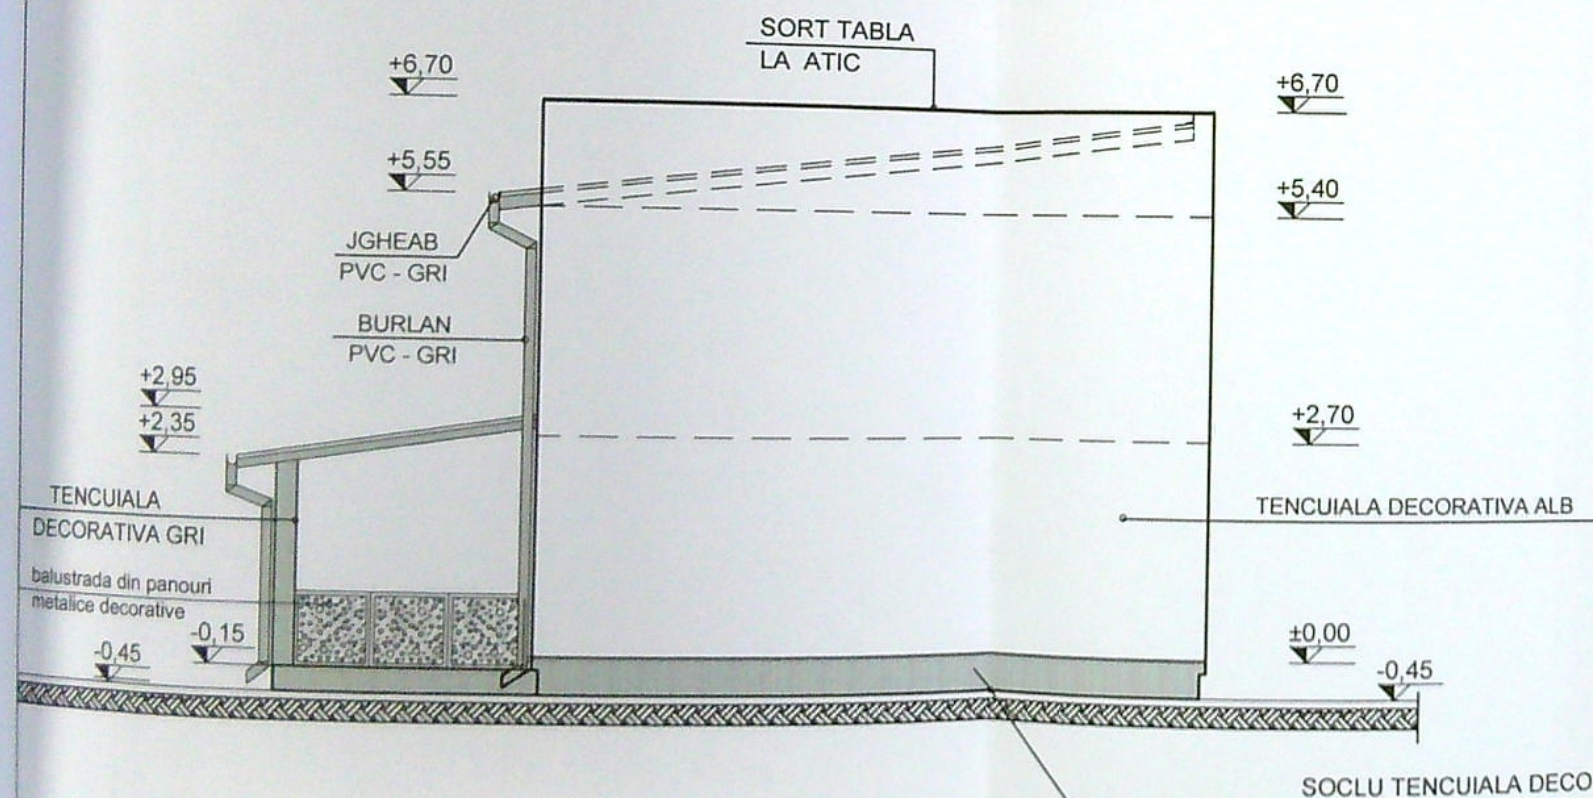

FATADA SECUNDARA - (SUD-EST)
scara 1 : 100

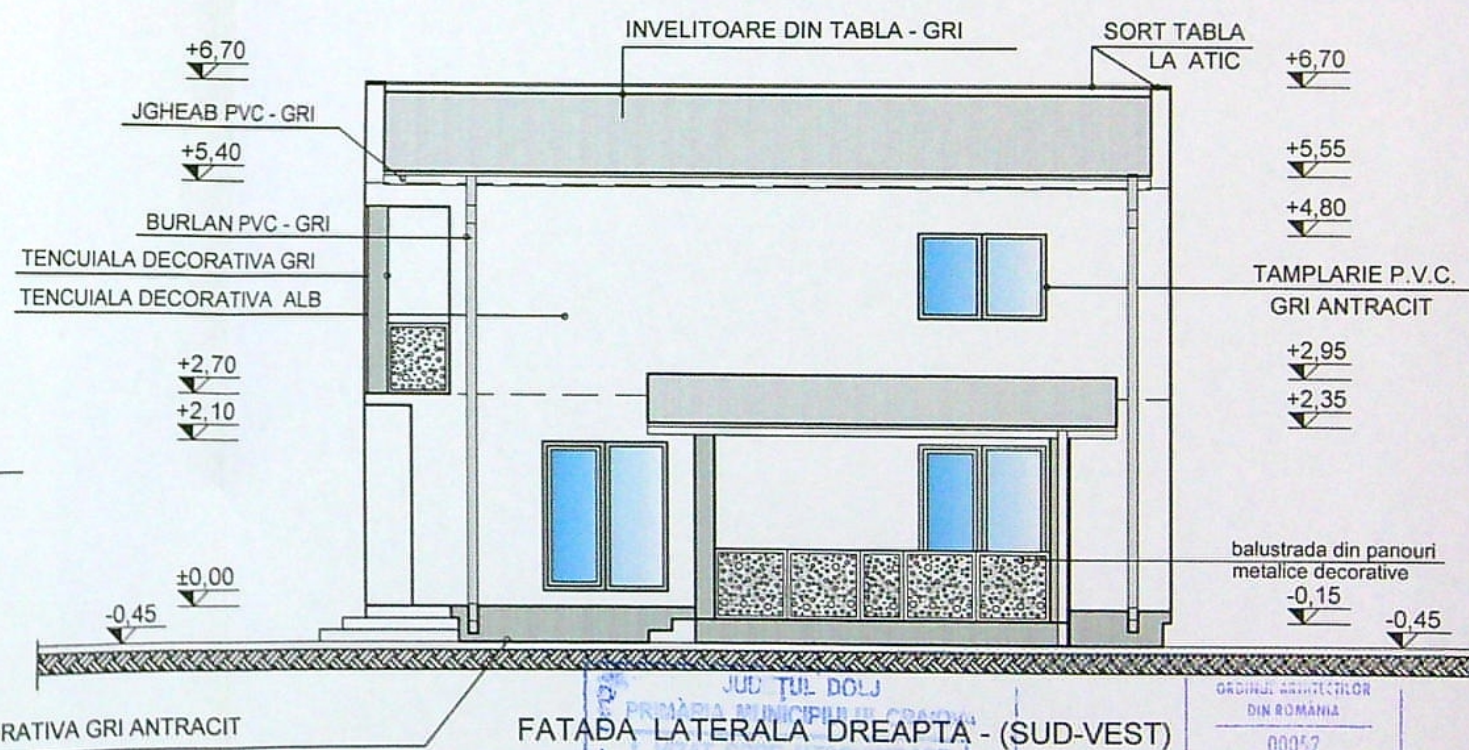

FATADA LATERALA DREAPTA - (SUD-VEST)
scara 1 : 100

CATEGORIA DE IMPORTANTA : "D"
CLASA DE IMPORTANTA : "IV"

VERIFICATOR/ EXPERT	NUME	SEMNTURA	CERINTA	REFERAT	ERTIZA	/ NR.	/ DATA:
S.C. "ACTIV PROJECT" S.R.L.				Beneficiar: MORARASU ELENA - RAMONA Amplasament: MUN. CRAIOVA, STR. MUNTENIA, NR. 90K, JUDETUL DOLJ			
SPECIFICATIE	NUME	SEMNTURA	SCARA	Titlu proiect: CONSTRUIRE LOCUINTA UNIFAMILIALA P+1E SI IMPREJMUIRE TEREN			
Sef proiect:	ARH. M. E. IANOVIC		1 : 100	Faza: D.T.A.C.			
Proiectat:	ARH. M. E. IANOVIC		DATA	Titlu planşa : FATADE - NOTIFICARE -			
Desenat:	ARH. M. E. IANOVIC		07.2022	Planşa nr. A 9			