



PLAN DE AMPLASAMENT SI DELIMITARE A IMOBILULUI Scara 1:500 --intravilan--

Nr. cadastral 229168	Suprafata masurata 400 mp	Adresa Imobilului Mun. Craiova, Str. Drumul Comtesului, nr 104A (Foata 1 12, p 9a11)
Cartea Funciara nr.	UAT	CRAIOVA

PLAN DE SITUATIE

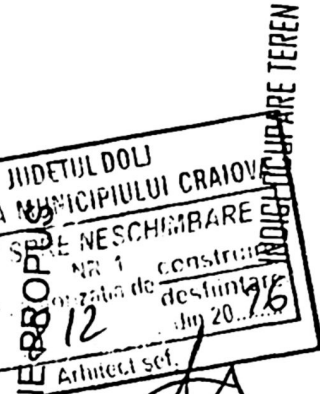

LEGENDA:

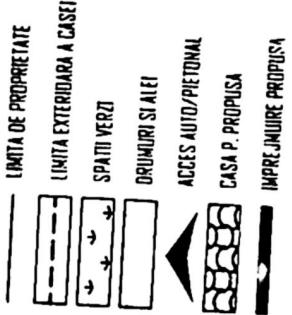

S. teren = 400.00 mp
S. Constr. Prop. = 78.00 mp
S. Constr. Prop. Desfasurata = 78.00 mp
S. spatii verzi = 152.00 mp
Drumuri si alei = 170.00 mp
POT Prop. = 19.50%
CUT Prop. = 0.1950

Nr. Pct.	X [m]	Y [m]
1	316970.028	406517.858
2	316968.862	406532.761
14	316942.177	406531.489
15	316943.363	406516.526

S=400mp P=83m




ORDINUL ARHITECTURII
DIN ROMANIA
10153
AUGUST 2014

Delimited by

Nr cod 223907

Nr cod 211019

Nr cod (19477-204450)/9

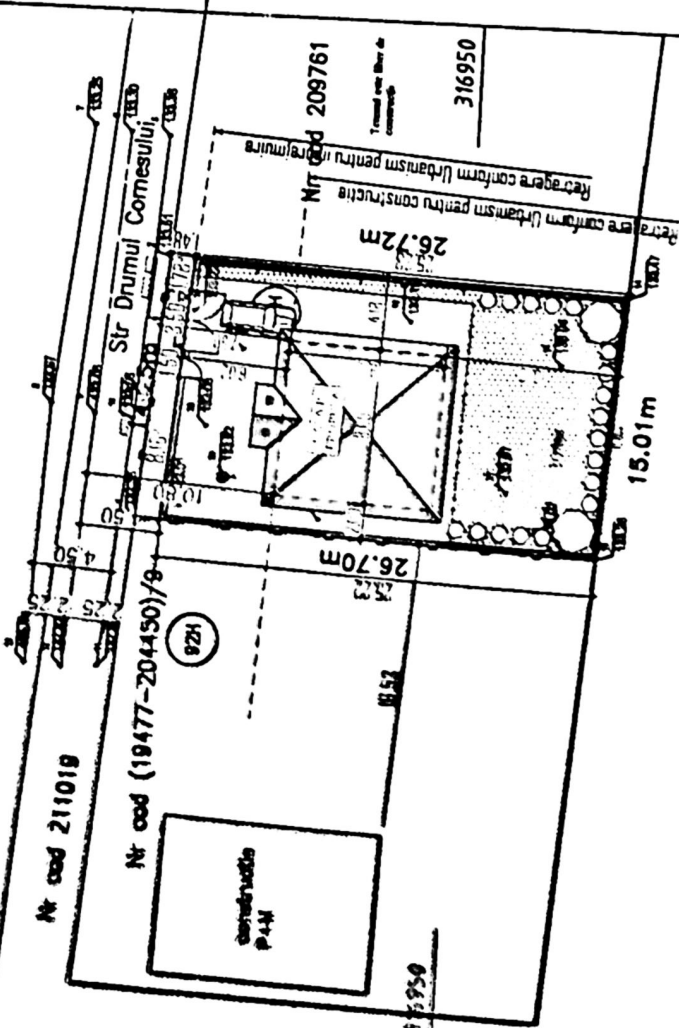


GHEORGHE IOANA

TEREN LIBER DE CONSTRUCȚII


PROIECT	PROIECT
Specific	Specific
Set point	Set point
Protectia	Protectia
Desenul	Desenul
PLANUL	PLANUL

FATADA LATERALA STANGA Sc.1:50

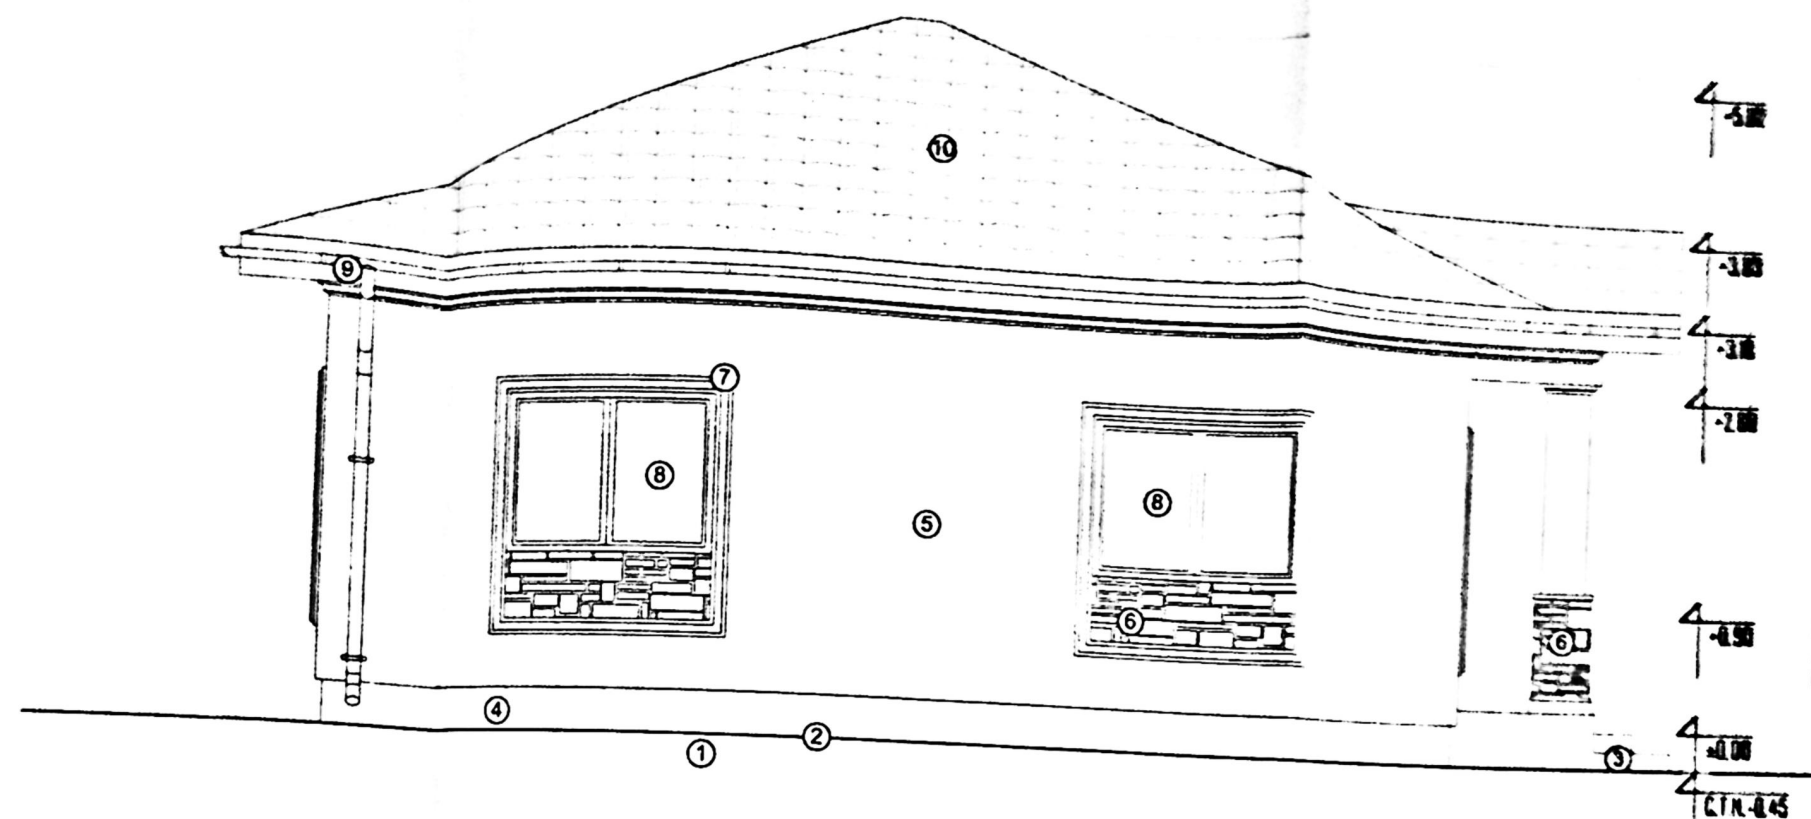


- LEGENDA**
- 1 Teren natural
 - 2 Traseu perimetral beton panta 3%
 - 3 Traseu acces - grinda antiderapanta
 - 4 Scau T.I.Z. - 10 cm - Finisaj tencuiala decorativa exterior - RAL 6002
 - 5 T.I.Z. - 10 cm - Finisaj tencuiala decorativa exterior - RAL 6003
 - 6 T.I.Z. - 10 cm - Finisaj tencuiala decorativa exterior - RAL 6002
 - 7 Profile decorative - alaturat
 - 8 Ferestre PVC cu geam termopan
 - 9 Barla si ghisei - gri
 - 10 Invelitoare - tablă falțuită si parapezi
 - 11 Panouri fotovoltaice

FATADA LATERALA DREAPTA Sc.1:50

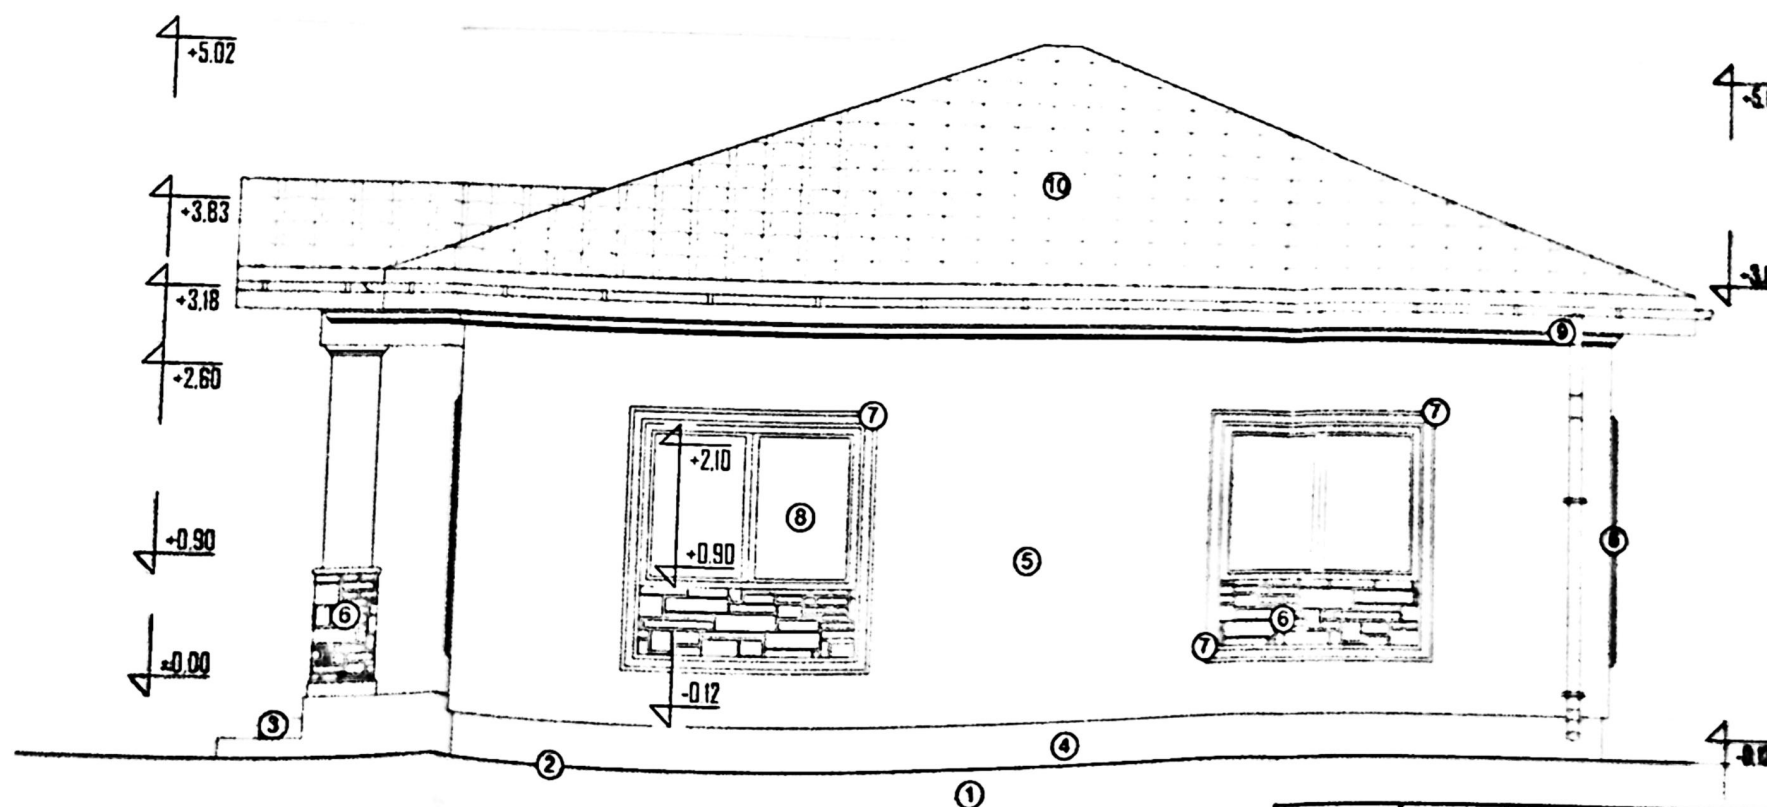

- LEGENDA**
- 1 Teren natural
 - 2 Traseu perimetral beton panta 3%
 - 3 Traseu acces - grinda antiderapanta
 - 4 Scau T.I.Z. - 10 cm - Finisaj tencuiala decorativa exterior - RAL 6002
 - 5 T.I.Z. - 10 cm - Finisaj tencuiala decorativa exterior - RAL 6003
 - 6 T.I.Z. - 10 cm - Finisaj tencuiala decorativa exterior - RAL 6002
 - 7 Tamplarie PVC cu geam termopan - RAL 6002
 - 8 Barla si ghisei - gri
 - 9 Invelitoare - tablă falțuită si parapezi
 - 10 Panouri fotovoltaice
 - 11 Panou apa calda

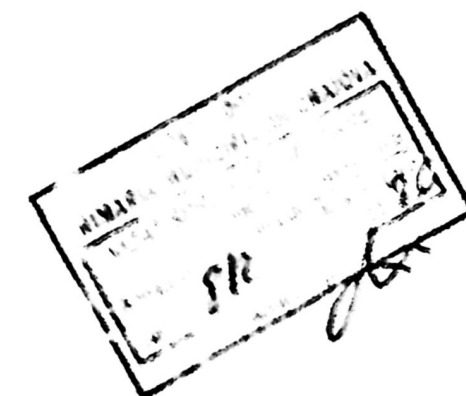

Proiect
878/2025

Faza:
D.T.A.C.
Planşa
A-09
PROIECT
NĂM. PLAN