

# KYOCERA

TK-3160  
KONKRETNÝ TV

Item No. 3102T00H1.3



Toner Made in Japan  
Bottled in China



## PLAN DE AMPLASAMENT SI DELIMITARE A IMOBILULUI


Scara 1:200

- limita de proprietate
- retragere conform P.U.Z.
- propunere imobil locuinte colective S+P+3 cu garaje si spatii tehnice la subsol
- constructii desfiintate
- constructii invecinate
- platforma depozitare recipiente colectare selectiva
- circulatii carosabile
- circulatii pietonale
- spatii verzi

S teren = 640 mp  
S construita propus = 383 mp  
S desfasurata propusa = Sc parter + Sc et. I, II, III = 1.452 mp

P.O.T. propus = 60%  
C.U.T. propus = 2,26

313400  
S spatii verzi = 70,00 mp  
S parcuri = 15,00 mp

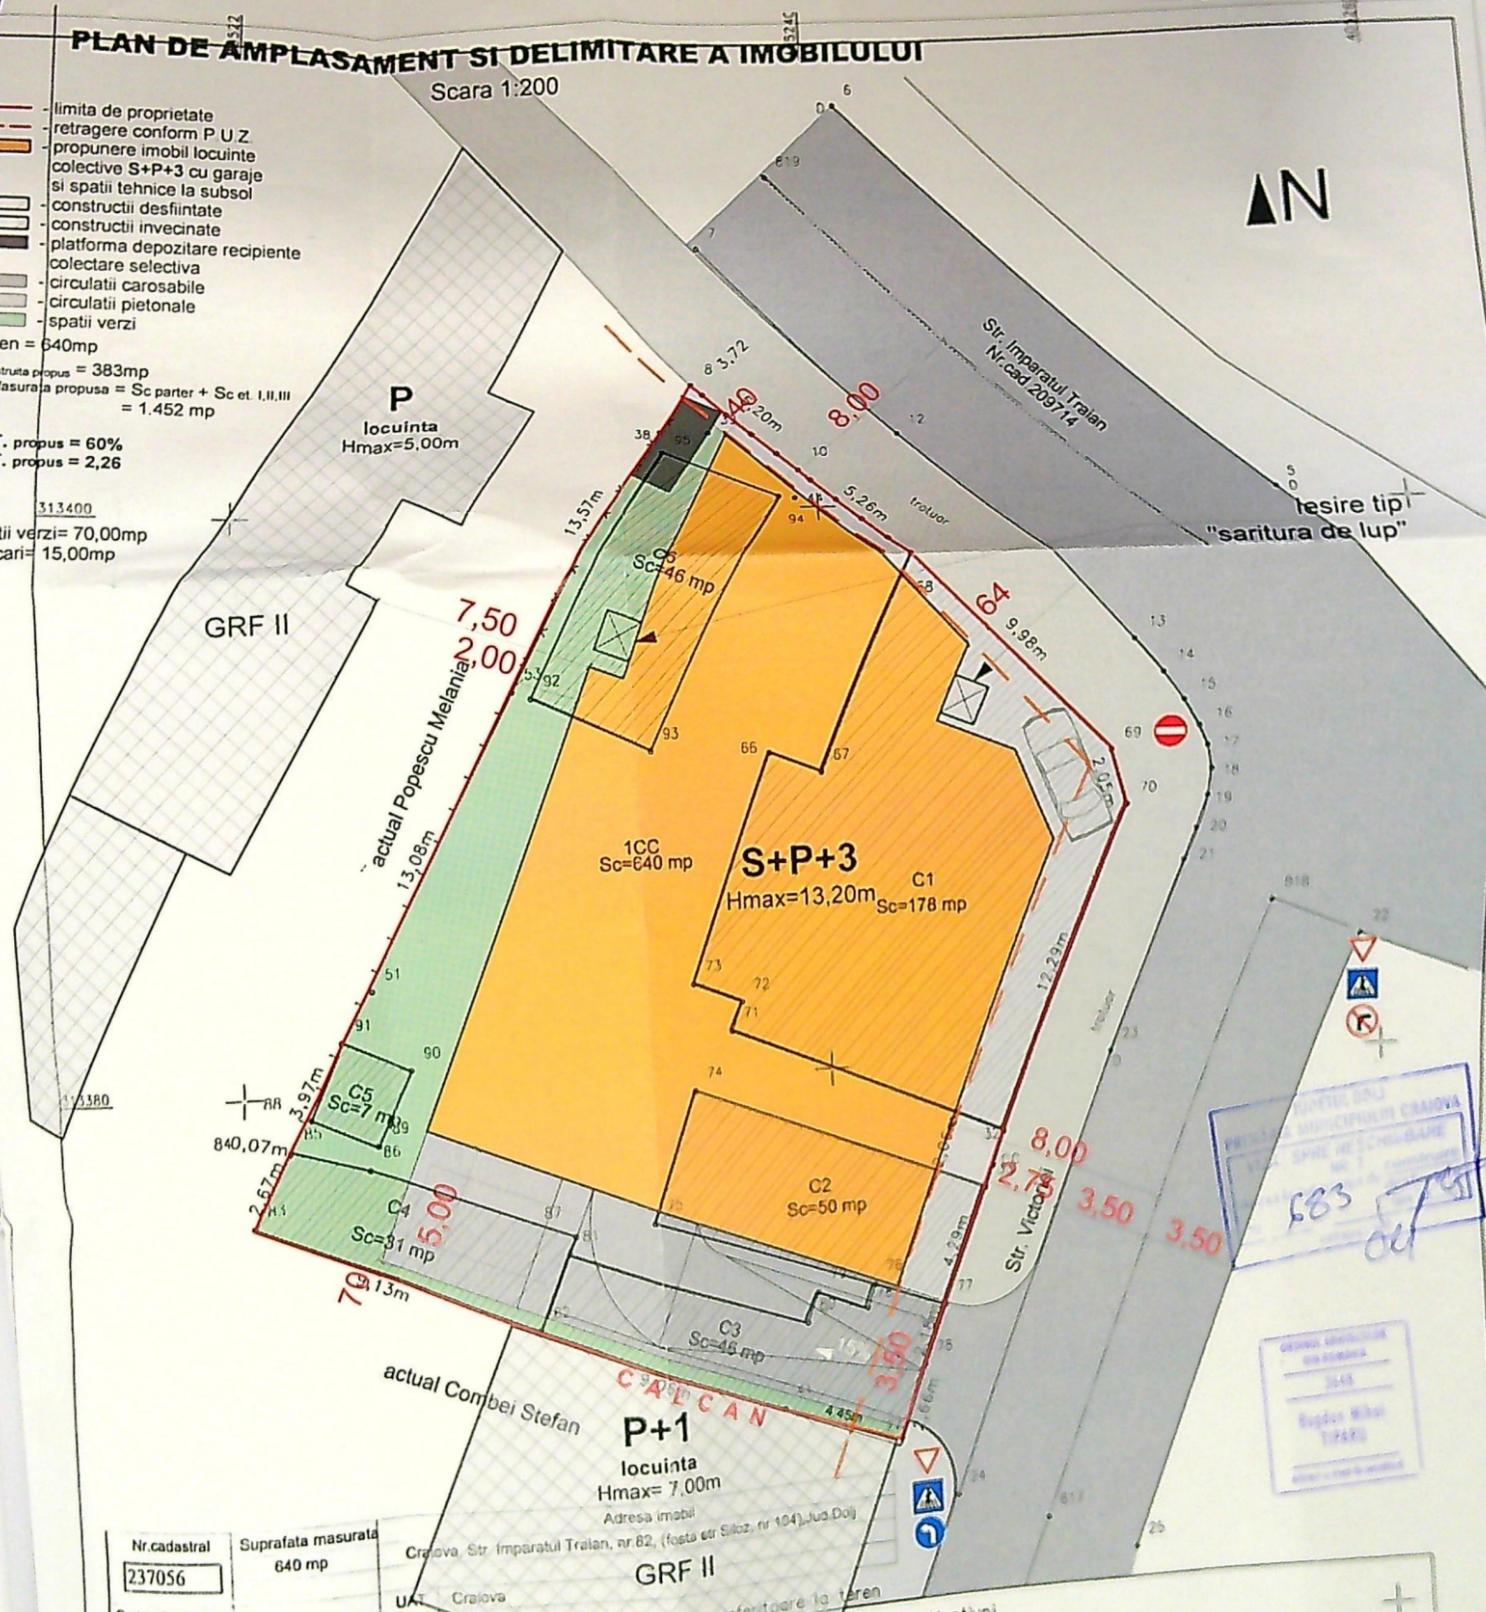

Nr. cadastral  
**237056**  
Cartea funciara nr.

Suprafata masurata  
640 mp

Craiova, Str. Imperatul Traian, nr. 82, (fosta str. Siloz, nr. 104) Jud. Dolj  
Craiova

A. Date referitoare la teren

Nr. parcela	Categoria de folosinta	Suprafata (mp)	Mentii
1	Cc	640	teren intravilan imprejuiat cu gard de lemn, sarma, beton, metalic constructii si limita conv
Total		640	


B. Date referitoare la constructii

Cod	Destinatie	Suprafata construita la sol (mp)	Mentii
C1	CL	178	C1-Casa de locuit edificata in 1934, demisul si parter din caramida, S dest=260mp
C2	CA	50	C2-Anexa cu sc= 50mp edificata in 16.04.2000, regim de inaltime P
C3	CA	46	C3-Anexa cu sc= 46 mp edificata in 16.04.2000, regim de inaltime P
C4	CA	31	C4-Anexa cu sc= 31 mp edificata in 16.04.2000, regim de inaltime P
C5	CA	7	C5-Anexa cu sc= 7 mp edificata in 16.04.2000, regim de inaltime P
C6	CA	46	C6-Magazie cu sc= 46 mp edificata in 16.04.2000, regim de inaltime P
Total		383	

PROIECTANT  
ING. CRISTINA CRAMVA  
SPECIALIST  
683  
06/11/11

GRUPUL DE PROIECTARE  
SA  
Bucuresti  
1980


MARIA

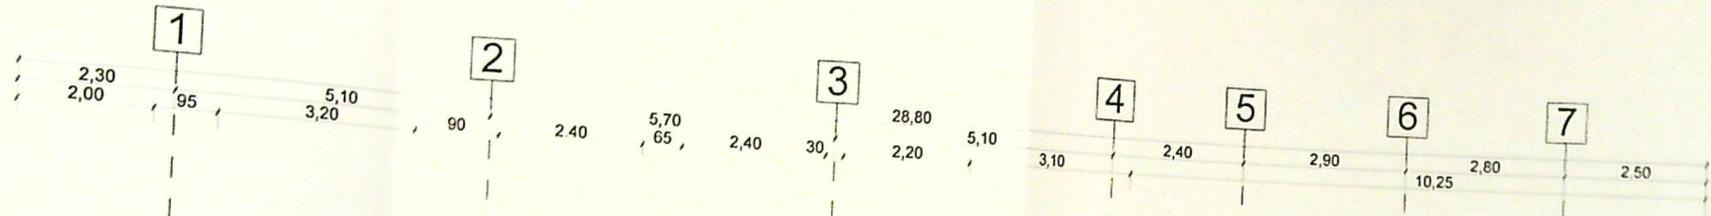

JUDETUL DOLOJ  
 PRIMARIA MUNICIPIULUI CRAIOVA  
 VIZAT SPRE RECONSTRUCIE  
 NR 7  
 Anexa la proiectul de constructii  
 Nr 683  
 din 20  
 Arhitect *[Signature]*


VOPSEA LAVABILA EXTERIOR - ALB  
 TAMPLARIE P.V.C. CU GEAM TERMOIZOLATOR  
 BALUSTRADA STICLA  
 PLACAJ CERAMIC WHITE-BEIGE  
 TAMPLARIE P.V.C. CU GEAM TERMOIZOLATOR  
 BALUSTRADA STICLA  
 VOPSEA LAVABILA EXTERIOR ALB  
 TAMPLARIE P.V.C. CU GEAM TERMOIZOLATOR  
 BALUSTRADA STICLA  
 PLACAJ CERAMIC GRI  
 TAMPLARIE P.V.C. CU GEAM TERMOIZOLATOR

COTA MAXIMA +13.20  
 COTA GOL +11.40  
 COTA PARAPET +9.90  
 COTA ETAJ II +9.00  
 COTA GOL +8.30  
 COTA PARAPET +6.90  
 COTA ETAJ I +6.00  
 COTA GOL +5.30  
 COTA PARAPET +3.90  
 COTA ETAJ 0 +3.00  
 COTA GOL +2.30  
 COTA PARAPET +0.90  
 COTA PARTER +0.00  
 COTA TEREN -0.60

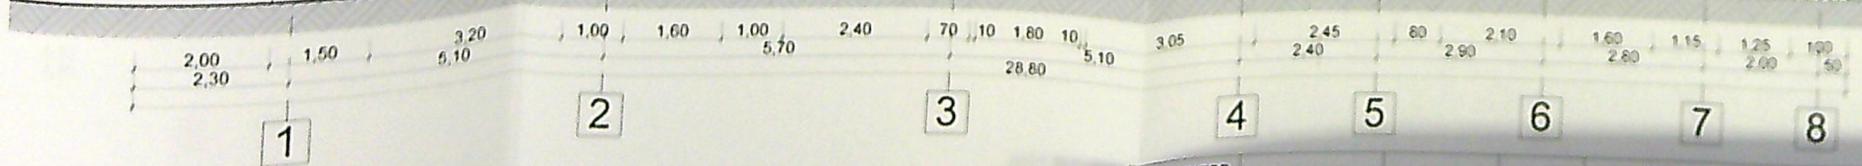

COTA TEREN -0.60  
 [Stamp]

VERIFICATOR REFERAT

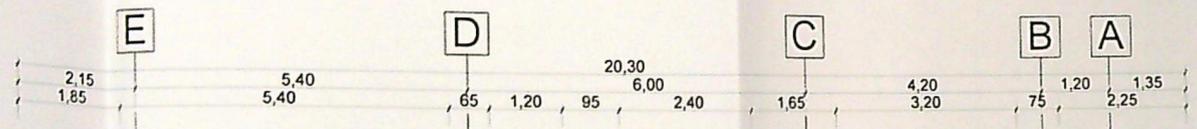


JUDETUL DOU  
 PRIMARIA MUNICIPIULUI CRAIOVA  
 VIZAT SPRE NESCIMBARE  
 NR 7 construire  
 Anexa la proiectul de constructii  
 Nr. 685 din 20.04.2011  
 Architect: [Signature]

COPIEA LAVABILA EXTERIOR ALB  
 USI PLACI P.V.C. CU GEAM TERMOIZOLATOR  
 PLACI CERAMIC WHITE-BEIGE  
 COPIEA LAVABILA EXTERIOR ALB  
 USI PLACI P.V.C. CU GEAM TERMOIZOLATOR  
 BALUSTRADA STICLA  
 PLACI CERAMIC GRI  
 USI PLACI P.V.C. CU GEAM TERMOIZOLATOR  
 BALUSTRADA STICLA  
 PLACI CERAMIC GRI  
 USI PLACI P.V.C. CU GEAM TERMOIZOLATOR  
 PLACI CERAMIC




COTA MAXIMA ▽ +13.20  
 COTA GOL ▽ +11.40  
 COTA PARAPET ▽ +9.90  
 COTA ETAJ III ▽ +9.00  
 COTA GOL ▽ +8.30  
 COTA PARAPET ▽ +6.90  
 COTA ETAJ II ▽ +6.00  
 COTA GOL ▽ +5.30  
 COTA PARAPET ▽ +3.90  
 COTA ETAJ I ▽ +3.00  
 COTA GOL ▽ +2.30  
 COTA PARAPET ▽ +0.90  
 COTA PARTER ▽ +0.00  
 COTA TEREN ▽ -0.60

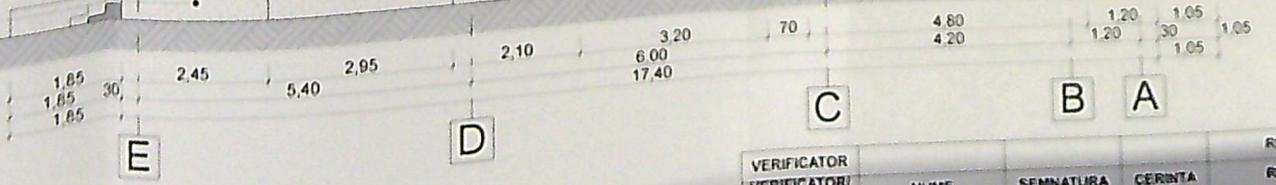

Serviciu Certificat  
 din constructii  
 3140  
 Serviciu  
 11/2011  
 Adresa: [illegible]

VERIFICATOR VERIFICATOR/ EXPERT	NUME	SEMNTURA	CERINTA	REFERAT REFERAT / EXPERTIZA

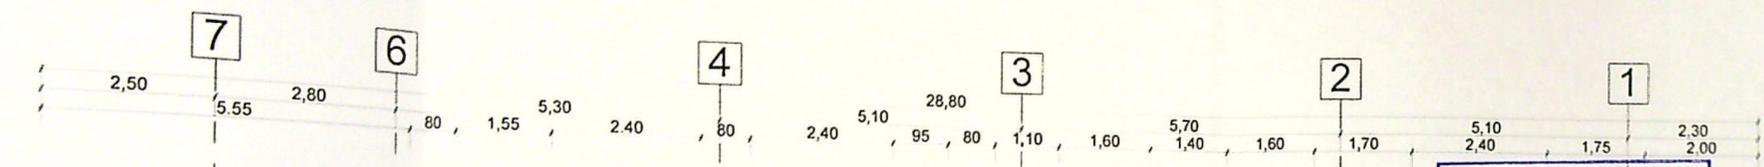


JUDETUL DOLO  
 PRIMARIA MUNICIPIULUI CRAIOVA  
 VIZAT SPRE NESCIMBARE  
 NR 7  
 Anexa la proiectul de constructii  
 Nr 683  
 Architect sef

TERAZA AVABILA EXTERIOR ALB  
 USI P.V.C. CU ISOLAMENT TERMIC  
 FERESTRA STICLA  
 TERAZA AVABILA EXTERIOR ALB  
 USI P.V.C. CU ISOLAMENT TERMIC  
 FERESTRA STICLA  
 USI P.V.C. CU ISOLAMENT TERMIC  
 FERESTRA STICLA  
 USI P.V.C. CU ISOLAMENT TERMIC  
 TERAZA AVABILA EXTERIOR ALB



COTA MAXIMA +13.20  
 COTA STREASINA +12.20  
 COTA GOL +11.40  
 COTA PARAPET +9.90  
 COTA ETAJ III +0.00  
 COTA GOL +8.30  
 COTA PARAPET +6.90  
 COTA ETAJ II +6.00  
 COTA GOL +5.30  
 COTA PARAPET +3.90  
 COTA ETAJ I +3.00  
 COTA GOL +2.30  
 COTA PARTER +0.00  
 COTA TEREN -0.60

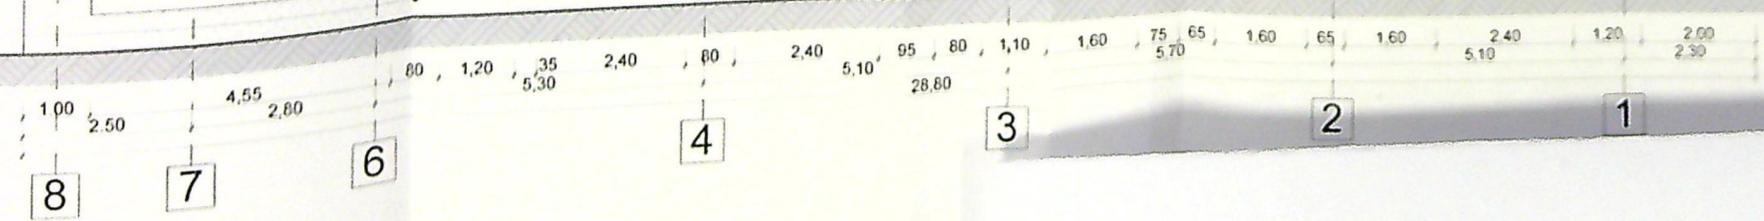

Cota teren  
 Cota partener  
 Cota etaj I  
 Cota etaj II  
 Cota etaj III  
 Cota streasina  
 Cota maxima

