

178539/2020 Inspector
Confirm introducerea imobilului in baza de date
integrata si atribuirea numarului cadastral
Stampila OCPI Dolj
Semnat digital de
Tudor Chimoiu
Data: 2020.09.09
09:42:20 +03'00'

F-02


Fatada Est

1:100


CATEGORIA DE IMPORTANTA "D" conf. HGR 766-1997

CLASA DE IMPORTANTA IV conf. P100/1-2013

ORDINUL ARHITECTILOR
DIU ROMANIA
4275
Daniel Marian
GEORGESCU

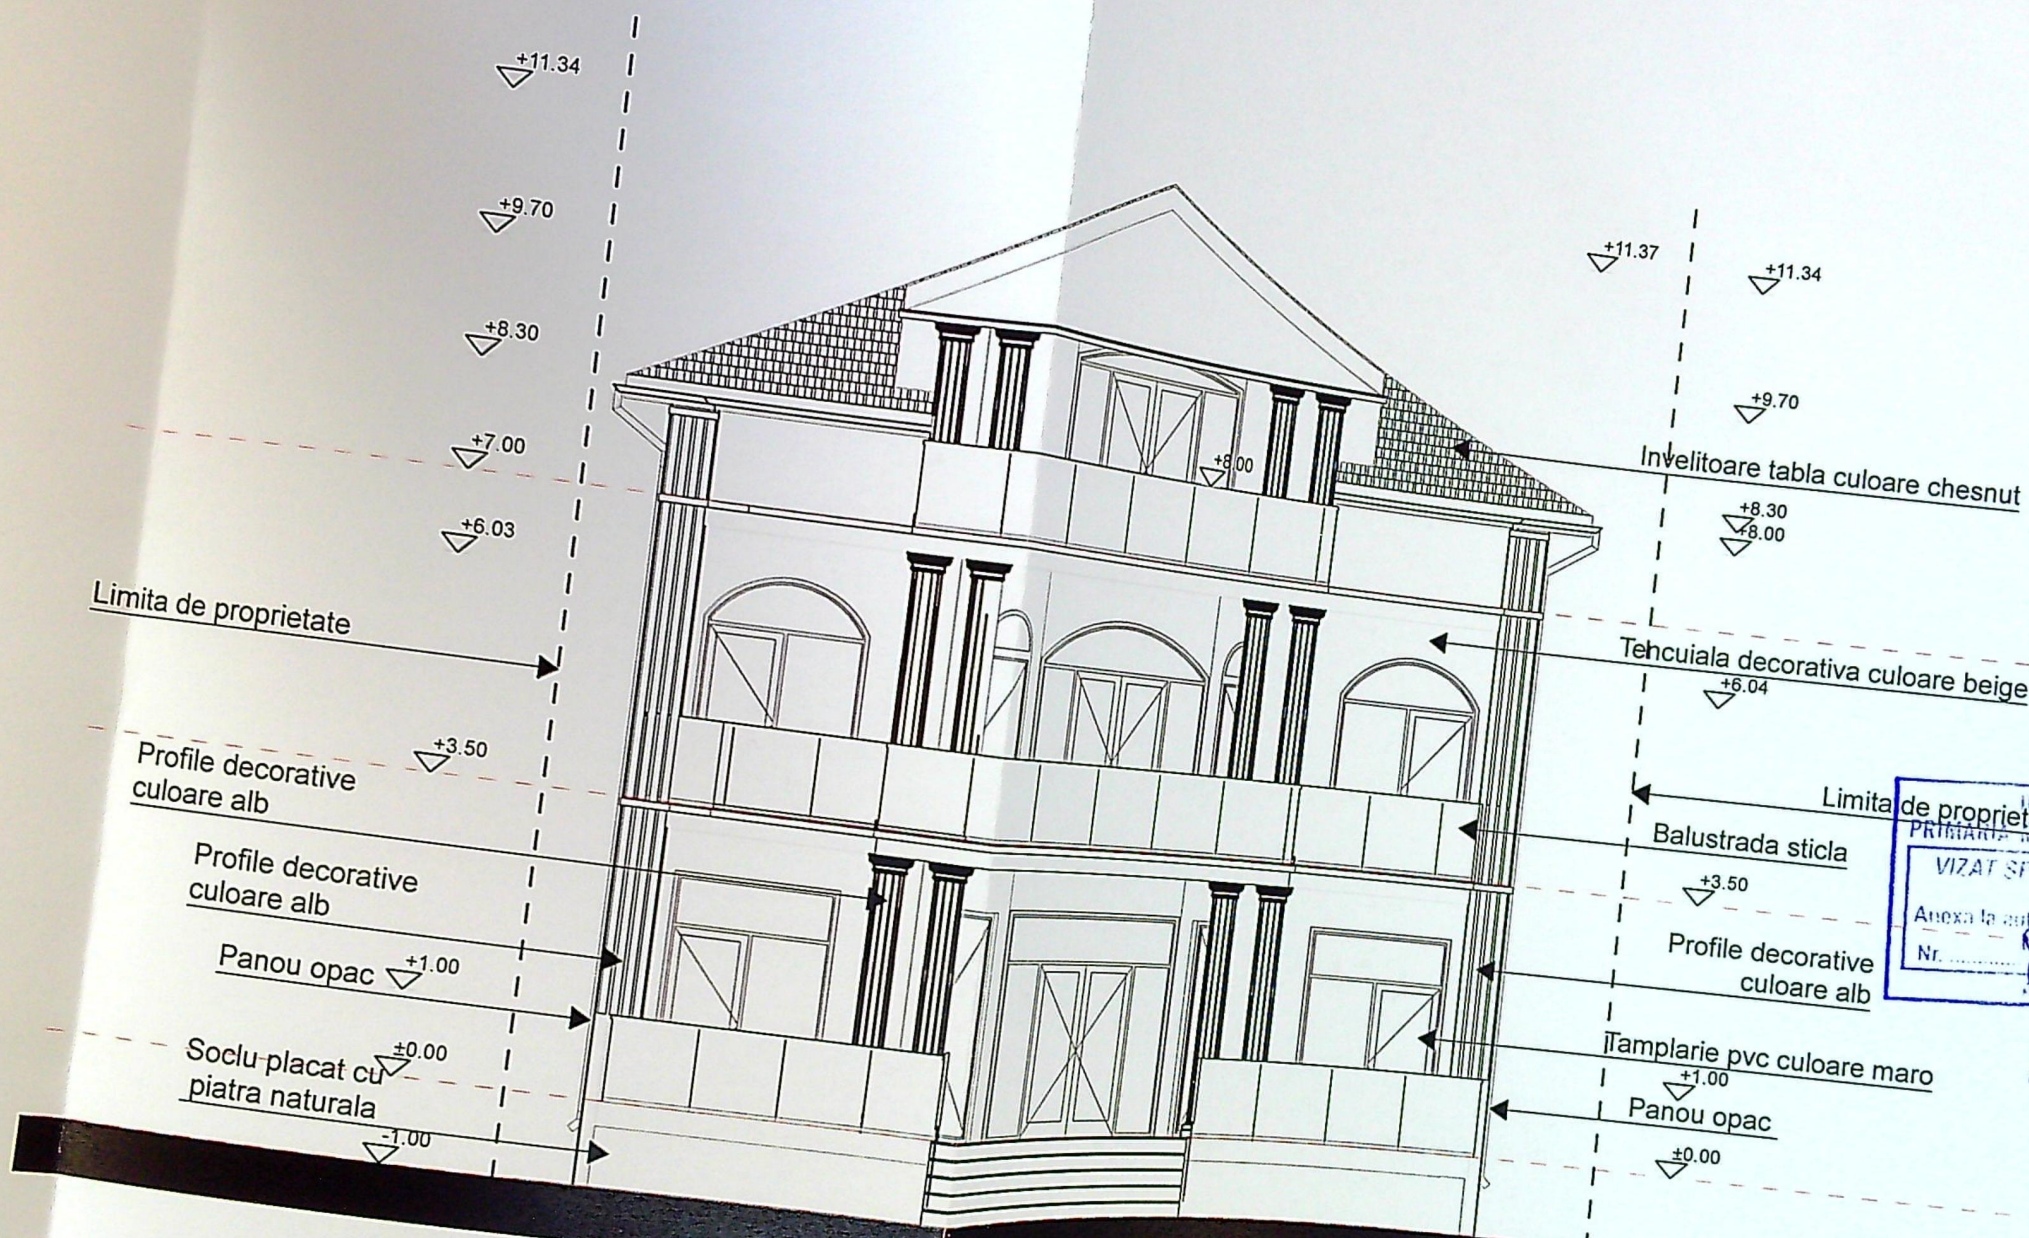

Fatada

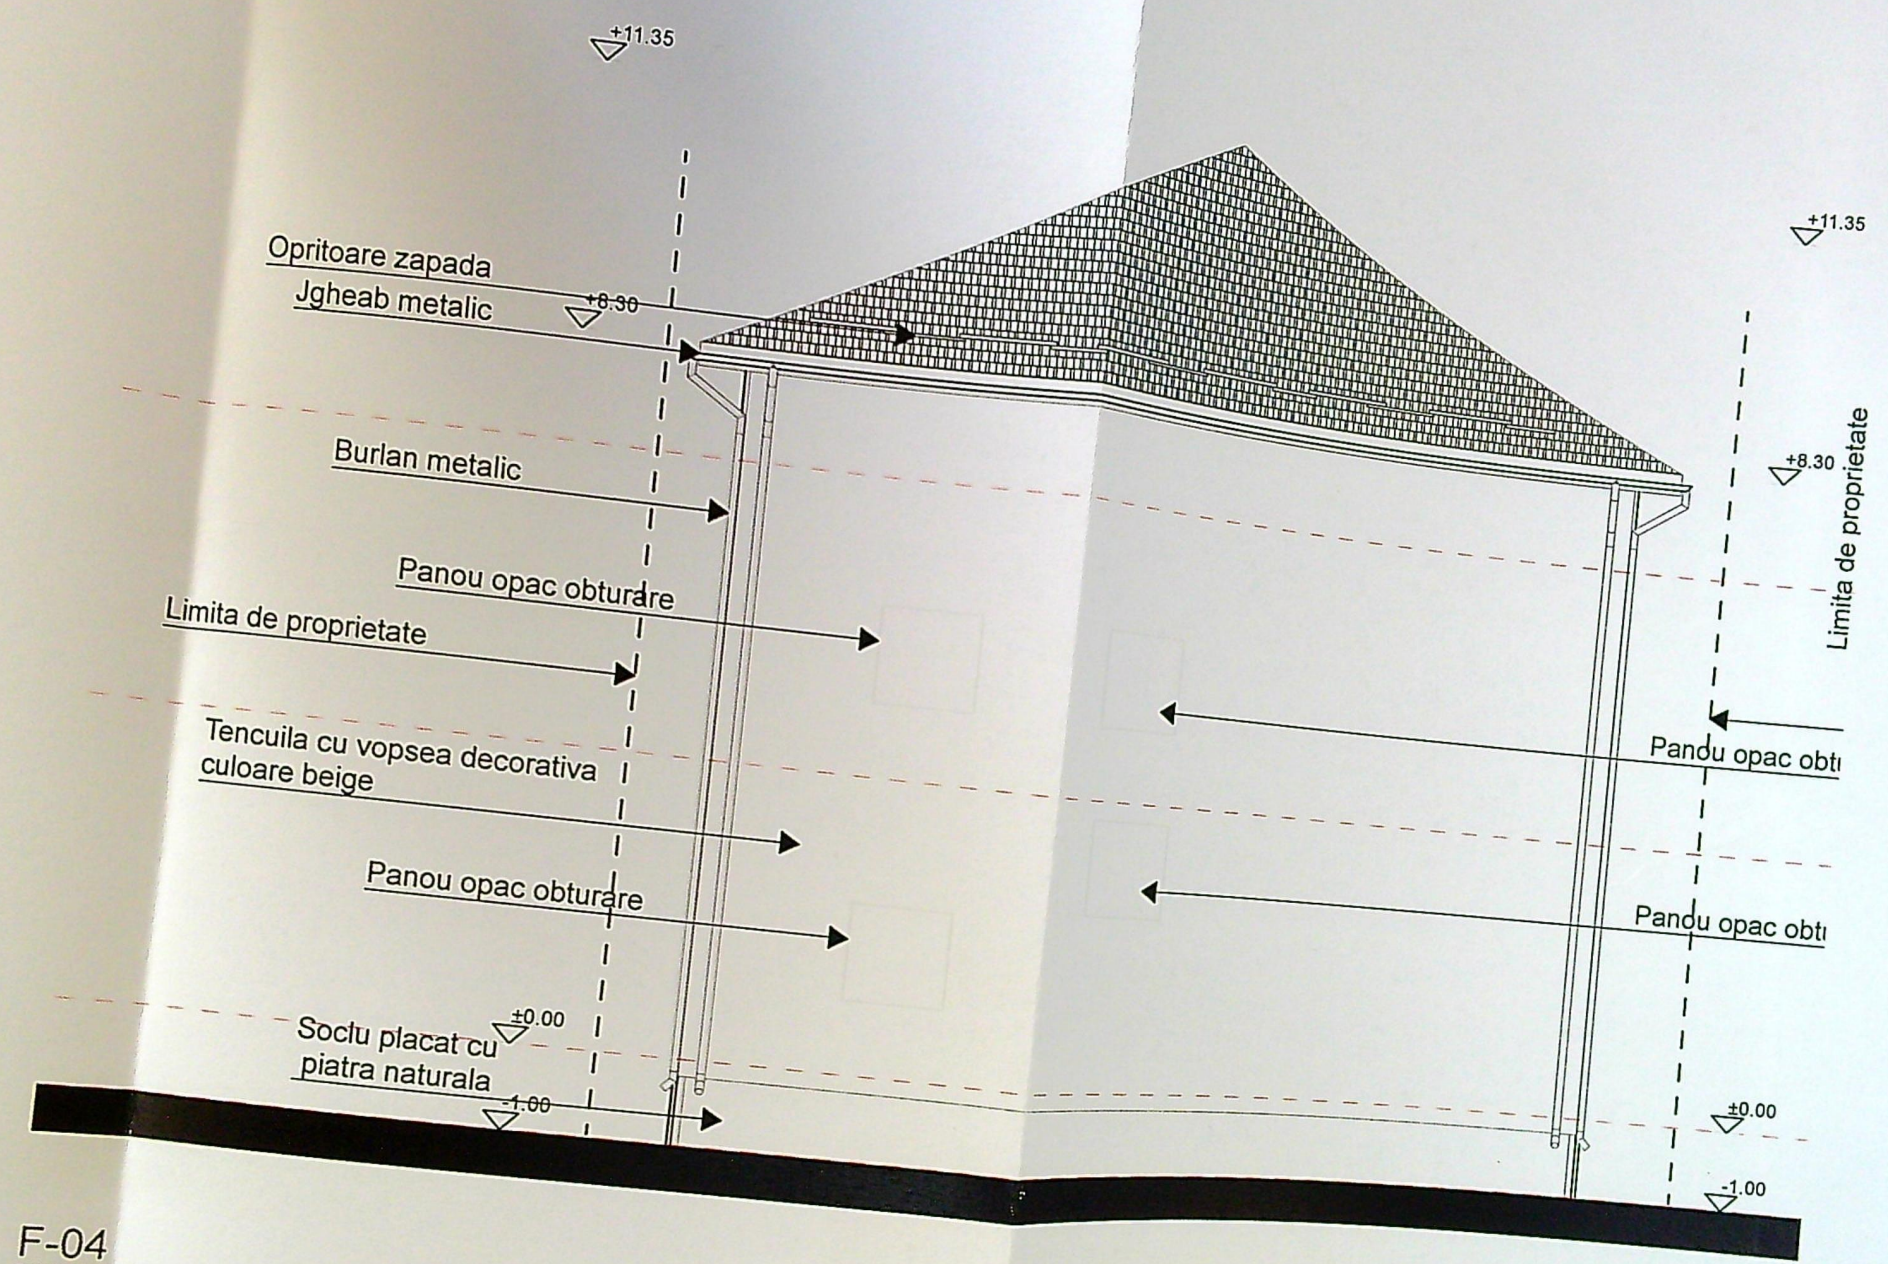

F-04


Fatada Vest

1:100

JUDETUL GOLO
 PRIMARIA MUNICIPIULUI CRAIOVA
 VIZAT SPRE NESCHIMBARE
 NR. 6 constructie
 Anexa la autorizatia de constructii
 Nr. 833 din 20. 12
 129

ORDINUL ARHITECTUR
 DIN ROMANIA
 4275
 Daniel Marina
 GEORGESCU

CATEGORIA DE IMPORTANTA 'D' conf. HGR 766/1997
 #CLASA DE IMPORTANTA IV conf. P100/1-2013

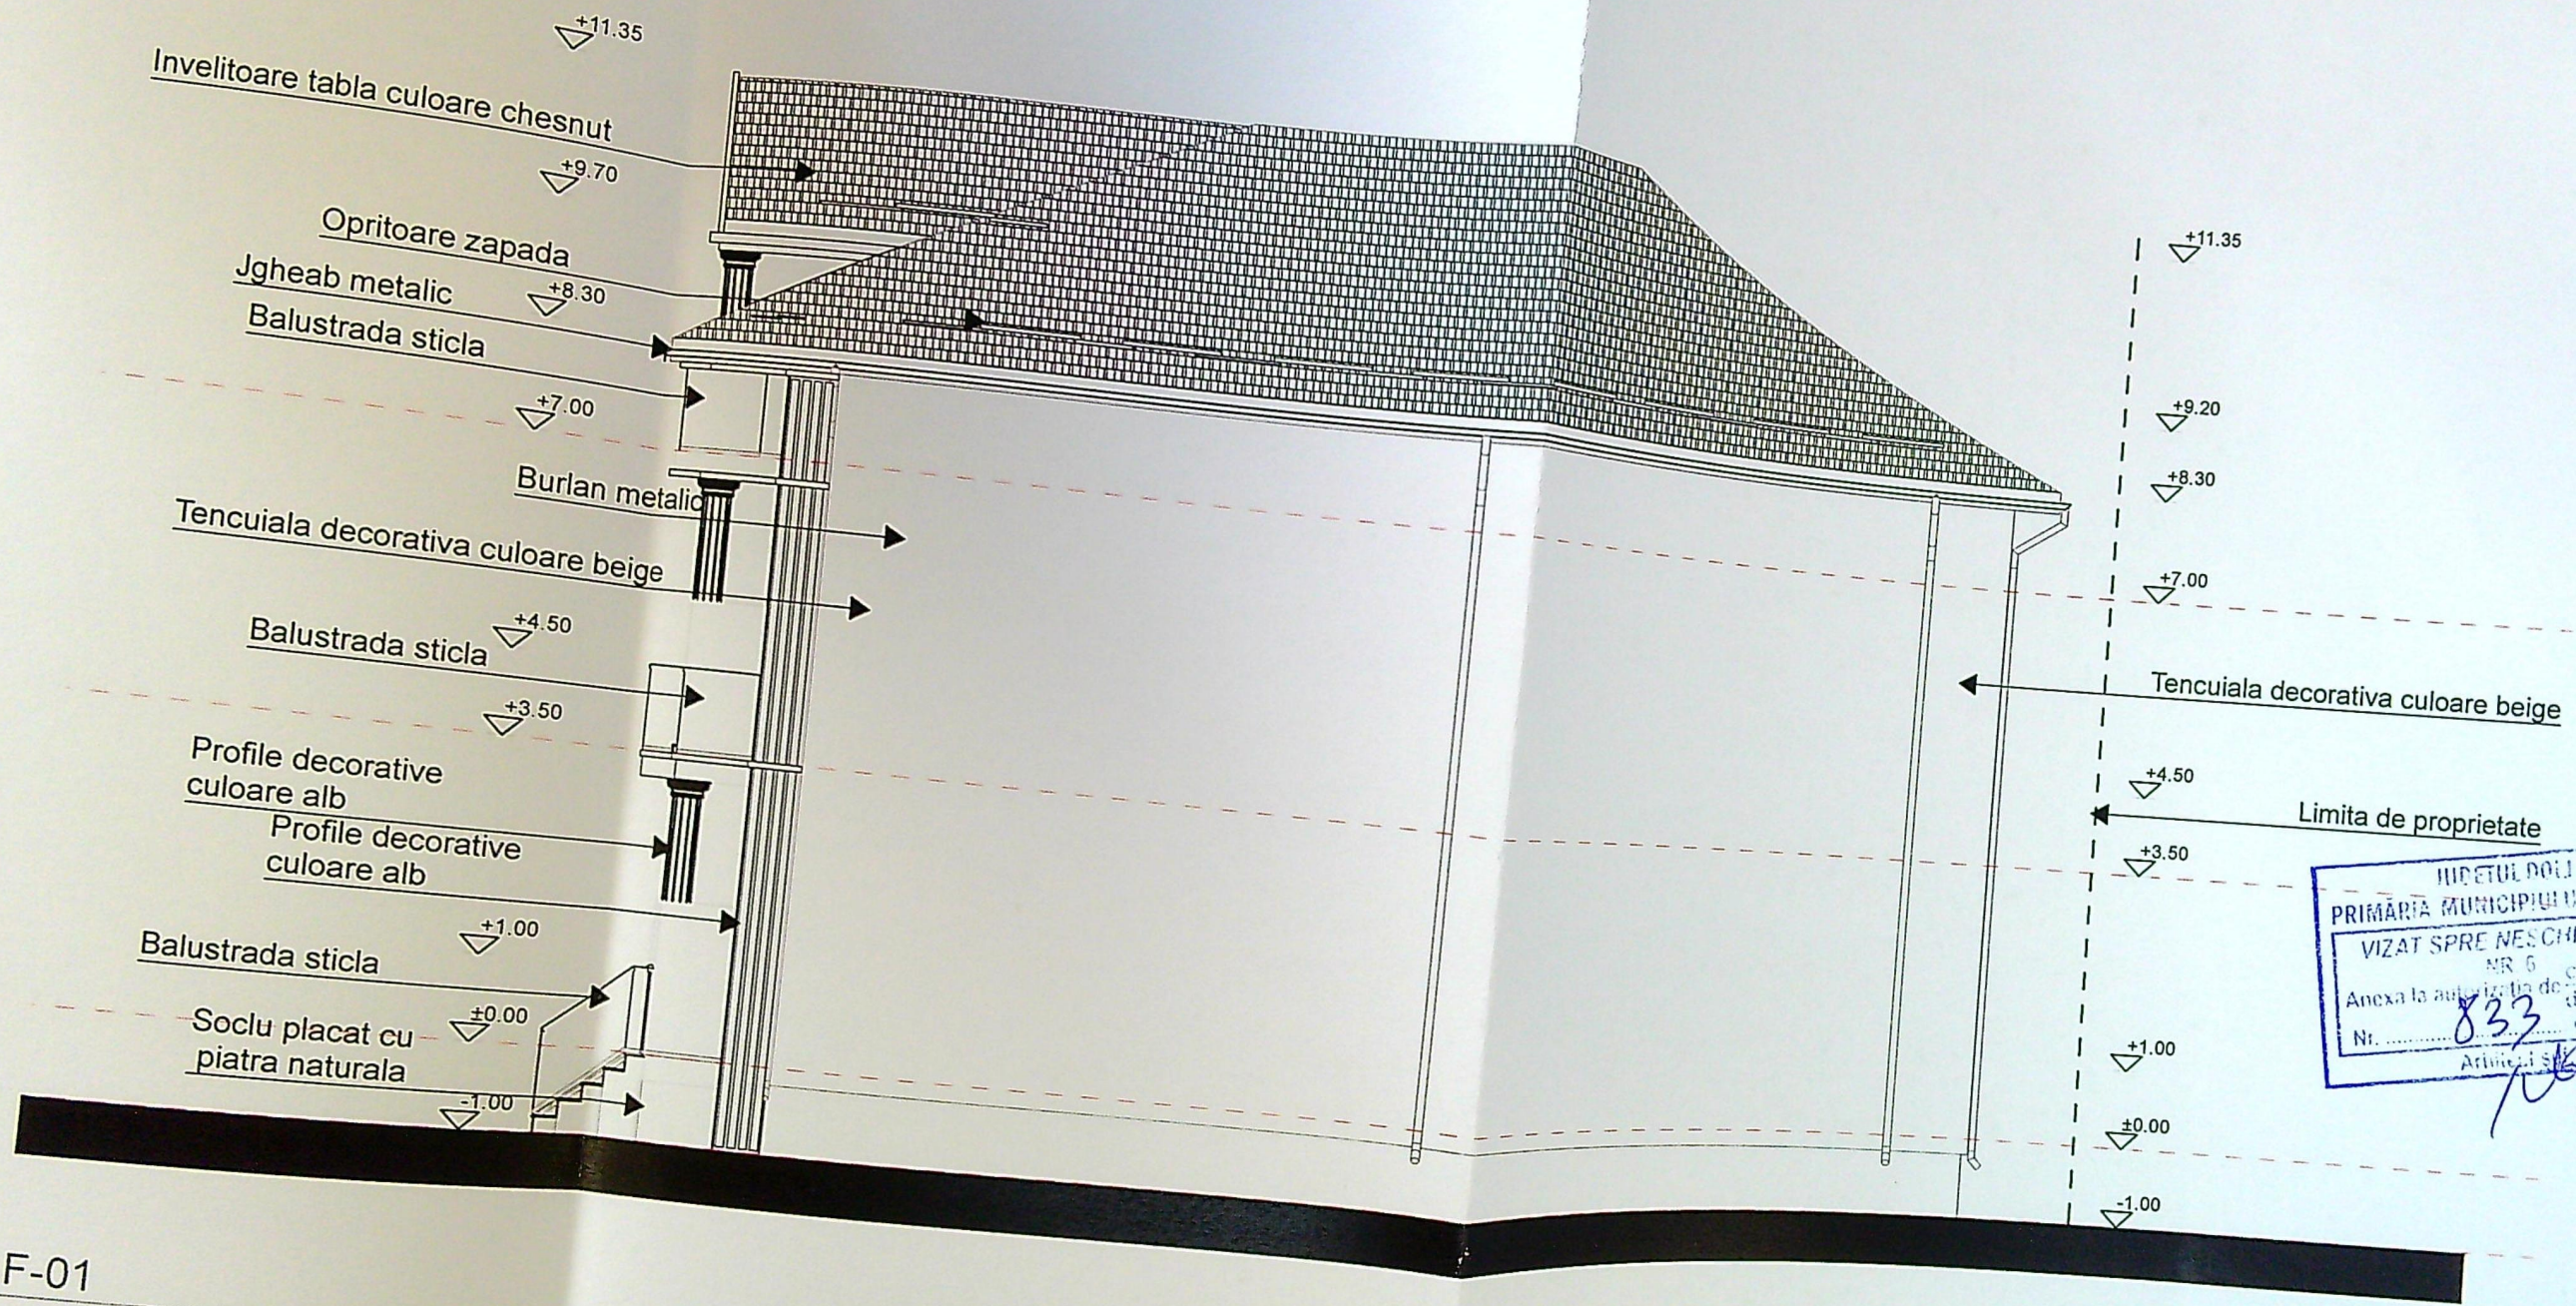

INDETUL POLI
PRIMĂRIA MUNICIPIULUI CRAIOVA
VIZAT SPRE NESCHIMBARE
NR. 6
Anexa la autorizația de construire
Nr. 833 din 20.06.2016
Arhitect S. S.

F-01

Fatada Nord

1:100

ORDINUL ARHITECTUR
DAN BOMBAR
4275
Daniel Marino
GEORGESCU

Limita de proprietate

Tencuiala decorativa culoare beige

Invelitoare tabla culoare chesnut

Opritoare zapada

Jgheab metalic

Balustrada sticla

Burlan metalic

Tencuiala decorativa culoare beige


Balustrada sticla

Profile decorative culoare alb

Profile decorative culoare alb

Balustrada sticla


Soclu placat cu piatra naturala

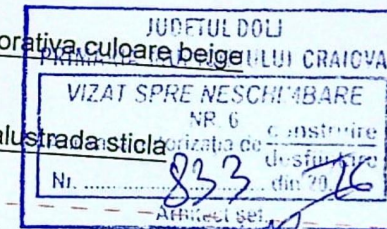

F-03

Fatada Sud

1:100

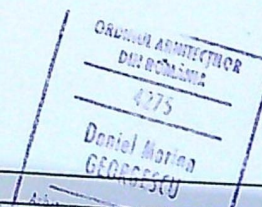

CLASA DE IMPORTANTA 'D' conf. HGR/766-1997

#CLASA DE IMPORTANTA IV conf. P100/1-2013