




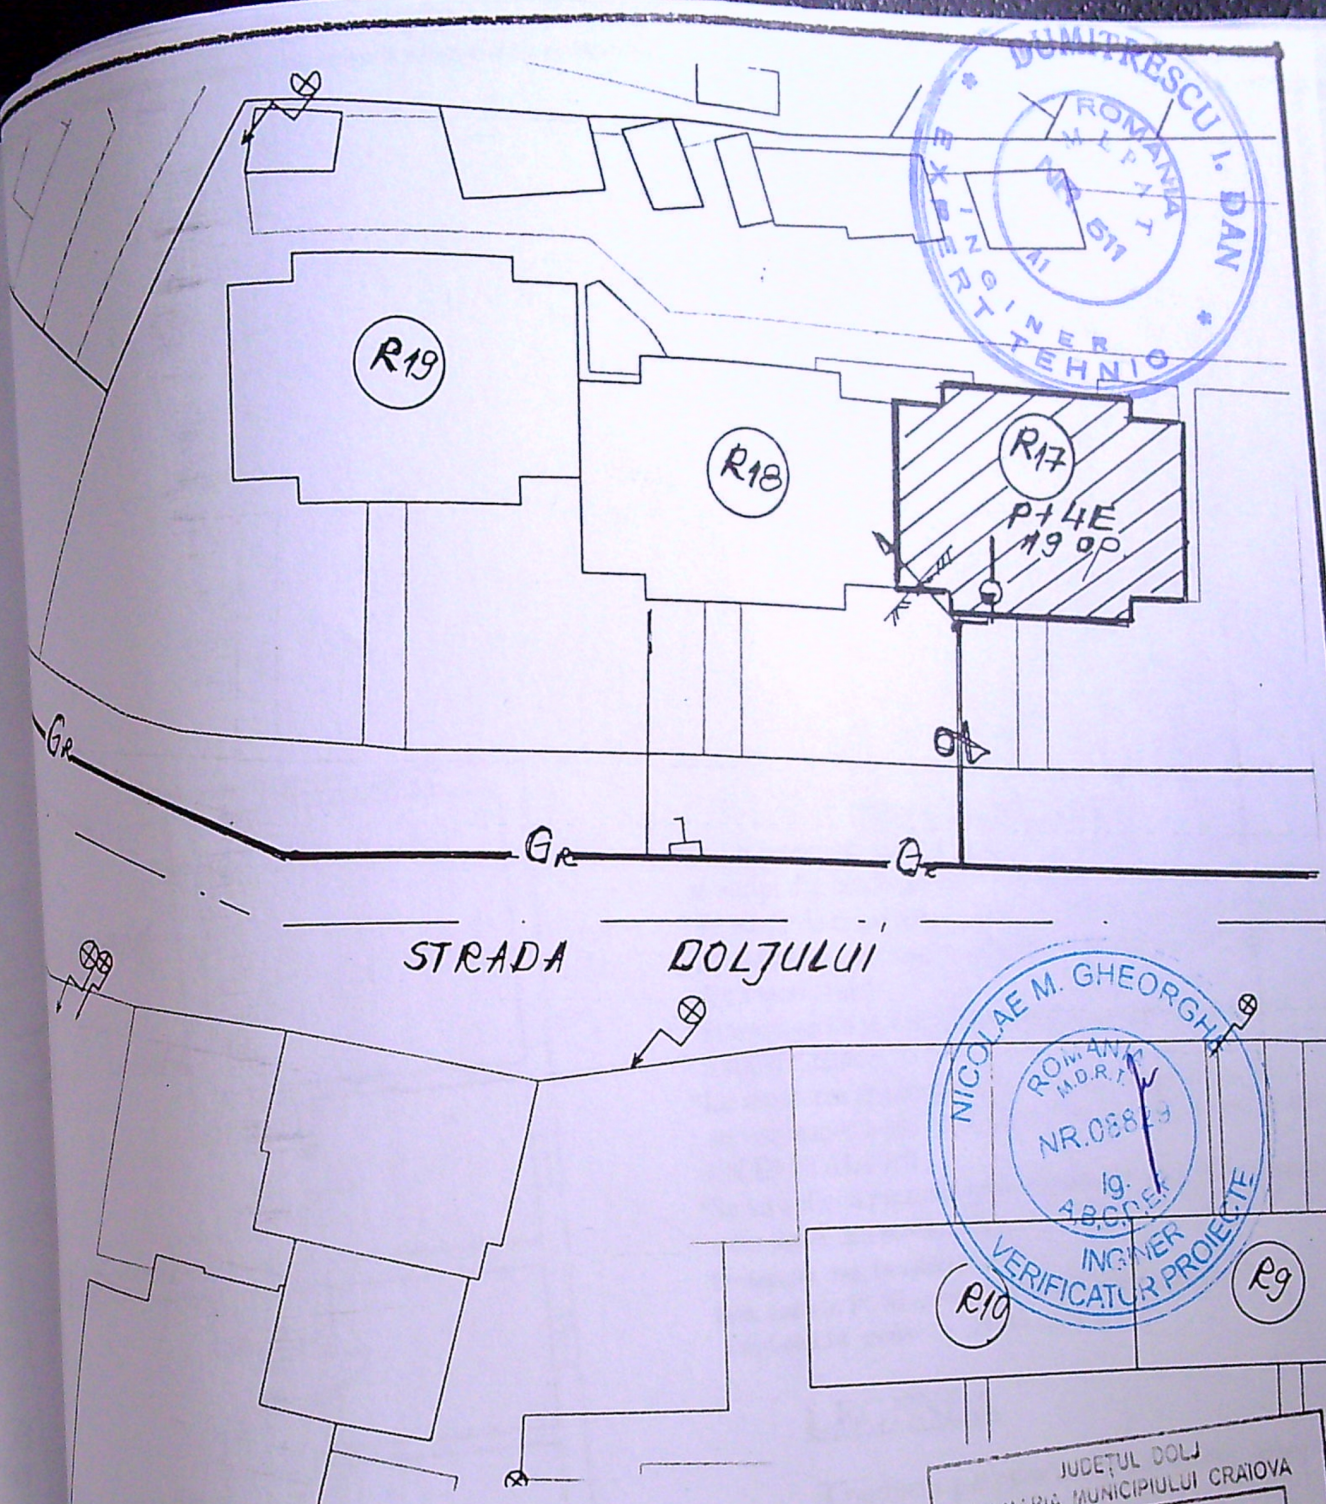

LEGENDA

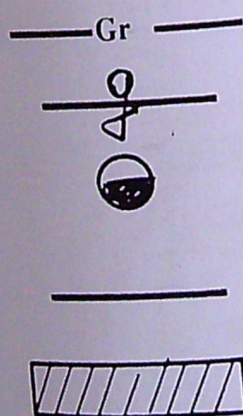

Retea distributie g.n. presiune redusa existenta ;
 Bransament GN -presiune redusa existent PE HD De 63mm;
 Post reglare-masurare existent ;
 Instalatie utilizare gaze naturale presiune joasa separata proiectata ;
 Imobil pentru care se proiecteaza instalatia de utilizare gaze naturale ;

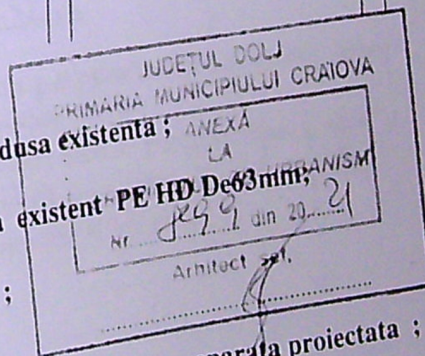

expert tehnic Dumitrescu I. Dan S.G.D. SISTEM SRL CRAIOVA J16/1647/2003 Autoriz. Nr. 17949-27/02/2018 (valabila pana la 26/02/2023) Tel. 0251 4666166 - email: sgdsistem@yahoo.com			Benef. MICU ION Adresa: STR. DOLJULUI, NR. 6; BL. R17; SC. 1 AP. 19 - CRAIOVA		PR. NR. 385/2021
SPECIFICATIE SEF PROIECT Ing. Draghici C.		SEMNATURA DATA 2021	SCARA 1:500		SEPARARE INSTALATIE UTILIZARE GN IN VEDEREA CONTORIZARII INDIVIDUALE
PLAN DE SITUATIE			Faza: CU+AC		G1