



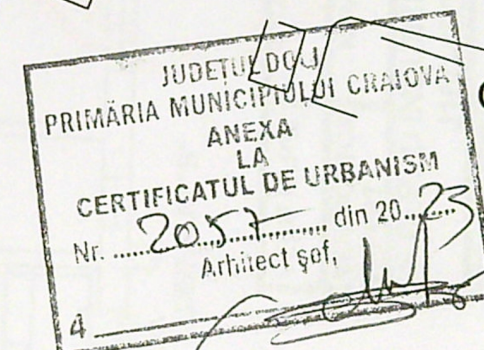

LEGENDA:

- Gr — Conducta distributie gaze naturale P.R. - PE100 SDR11 - existenta
- g — Br. g. n. P.R. - PE100 SDR11 De 63 mm - existent
- PRMex. (deserveste I.U. comuna - Uc + I.U. separata - Us)
- Uc — I.U. comuna cu contorizare unica - Uc
- Us — I.U. separata pe casa scarii dirijata pe verticala pe o coloana - proiectata
- Imobil la care se executa lucrari de gaze naturale

Ing. JIANU DELIA MIHAELA
INSTALATOR AUTORIZAT
GAZE NATURALE
TIP PGIU
125130048/27.05.2019

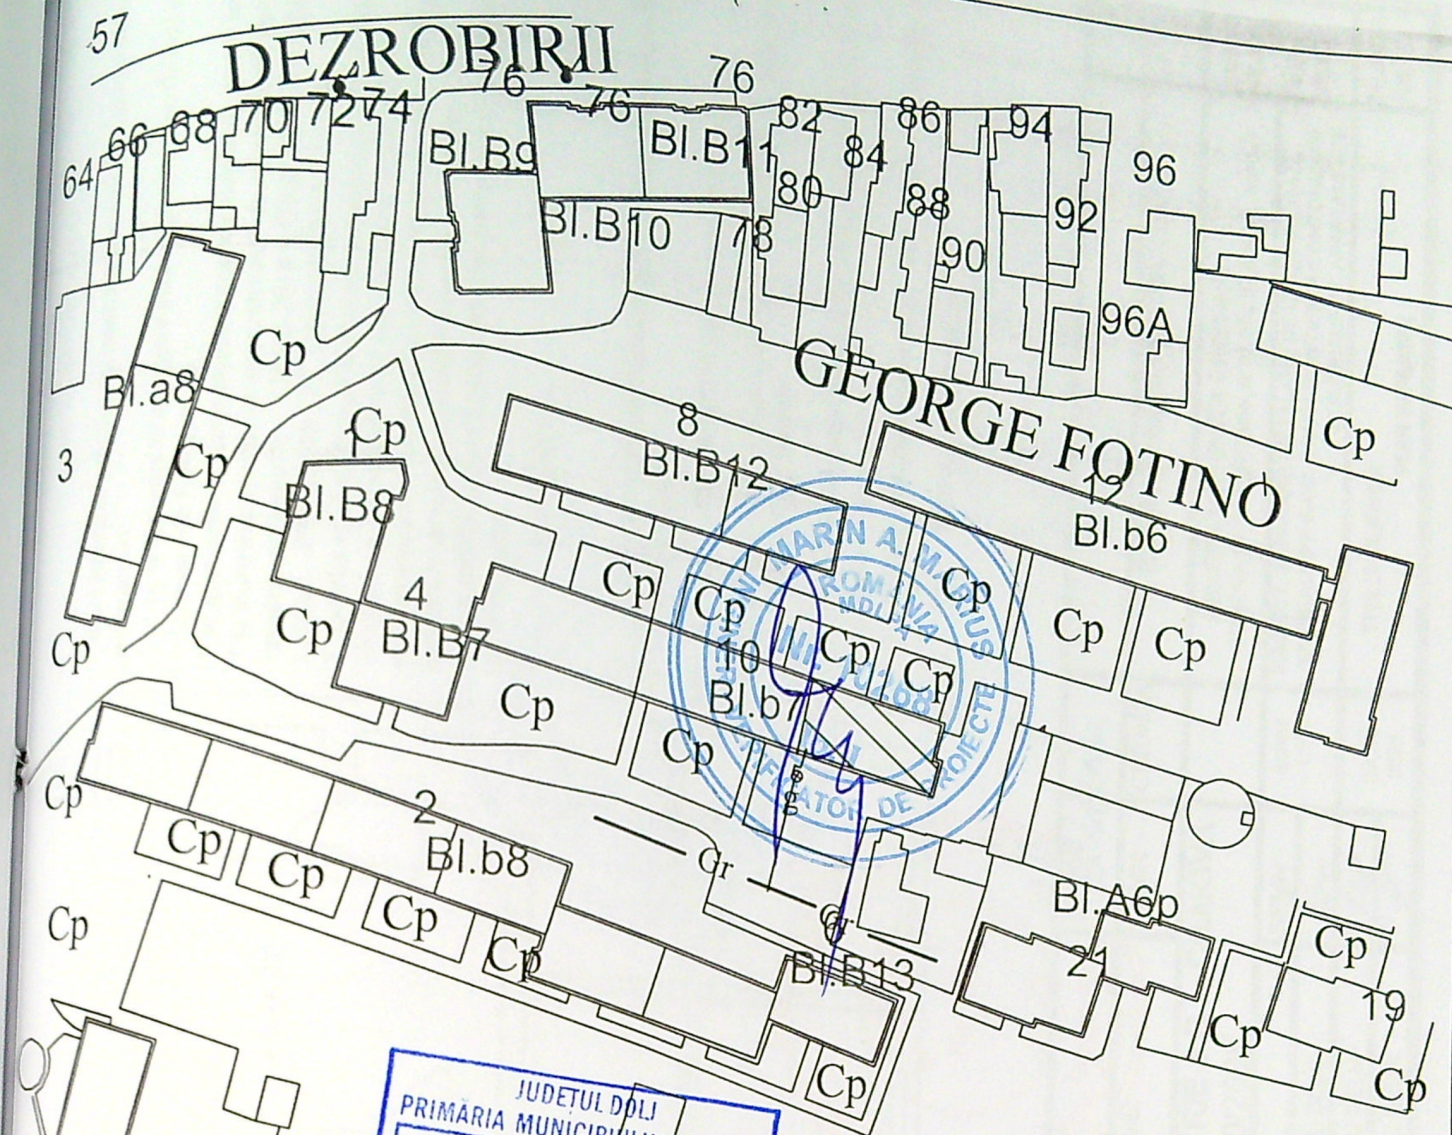

REFERAT / EXPERTIZA NR. / DATA:	A4
BENEFICIAR: GHITA CRISTINA Craiova, Str. George Fotino, Nr. 10, bl. b7, sc. 3, ap. 9	PROIECT 306/2023
CT: SEPARARE INSTALATIE DE UTILIZARE GAZE RALE PE CASA SCARII IN VEDEREA CONTORIZARII INDIVIDUALE PE APARTAMENTE	FAZA D.T.A.C.
TLU PLANSĂ : PLAN DE SITUATIE	PLANȘA NR. G1