
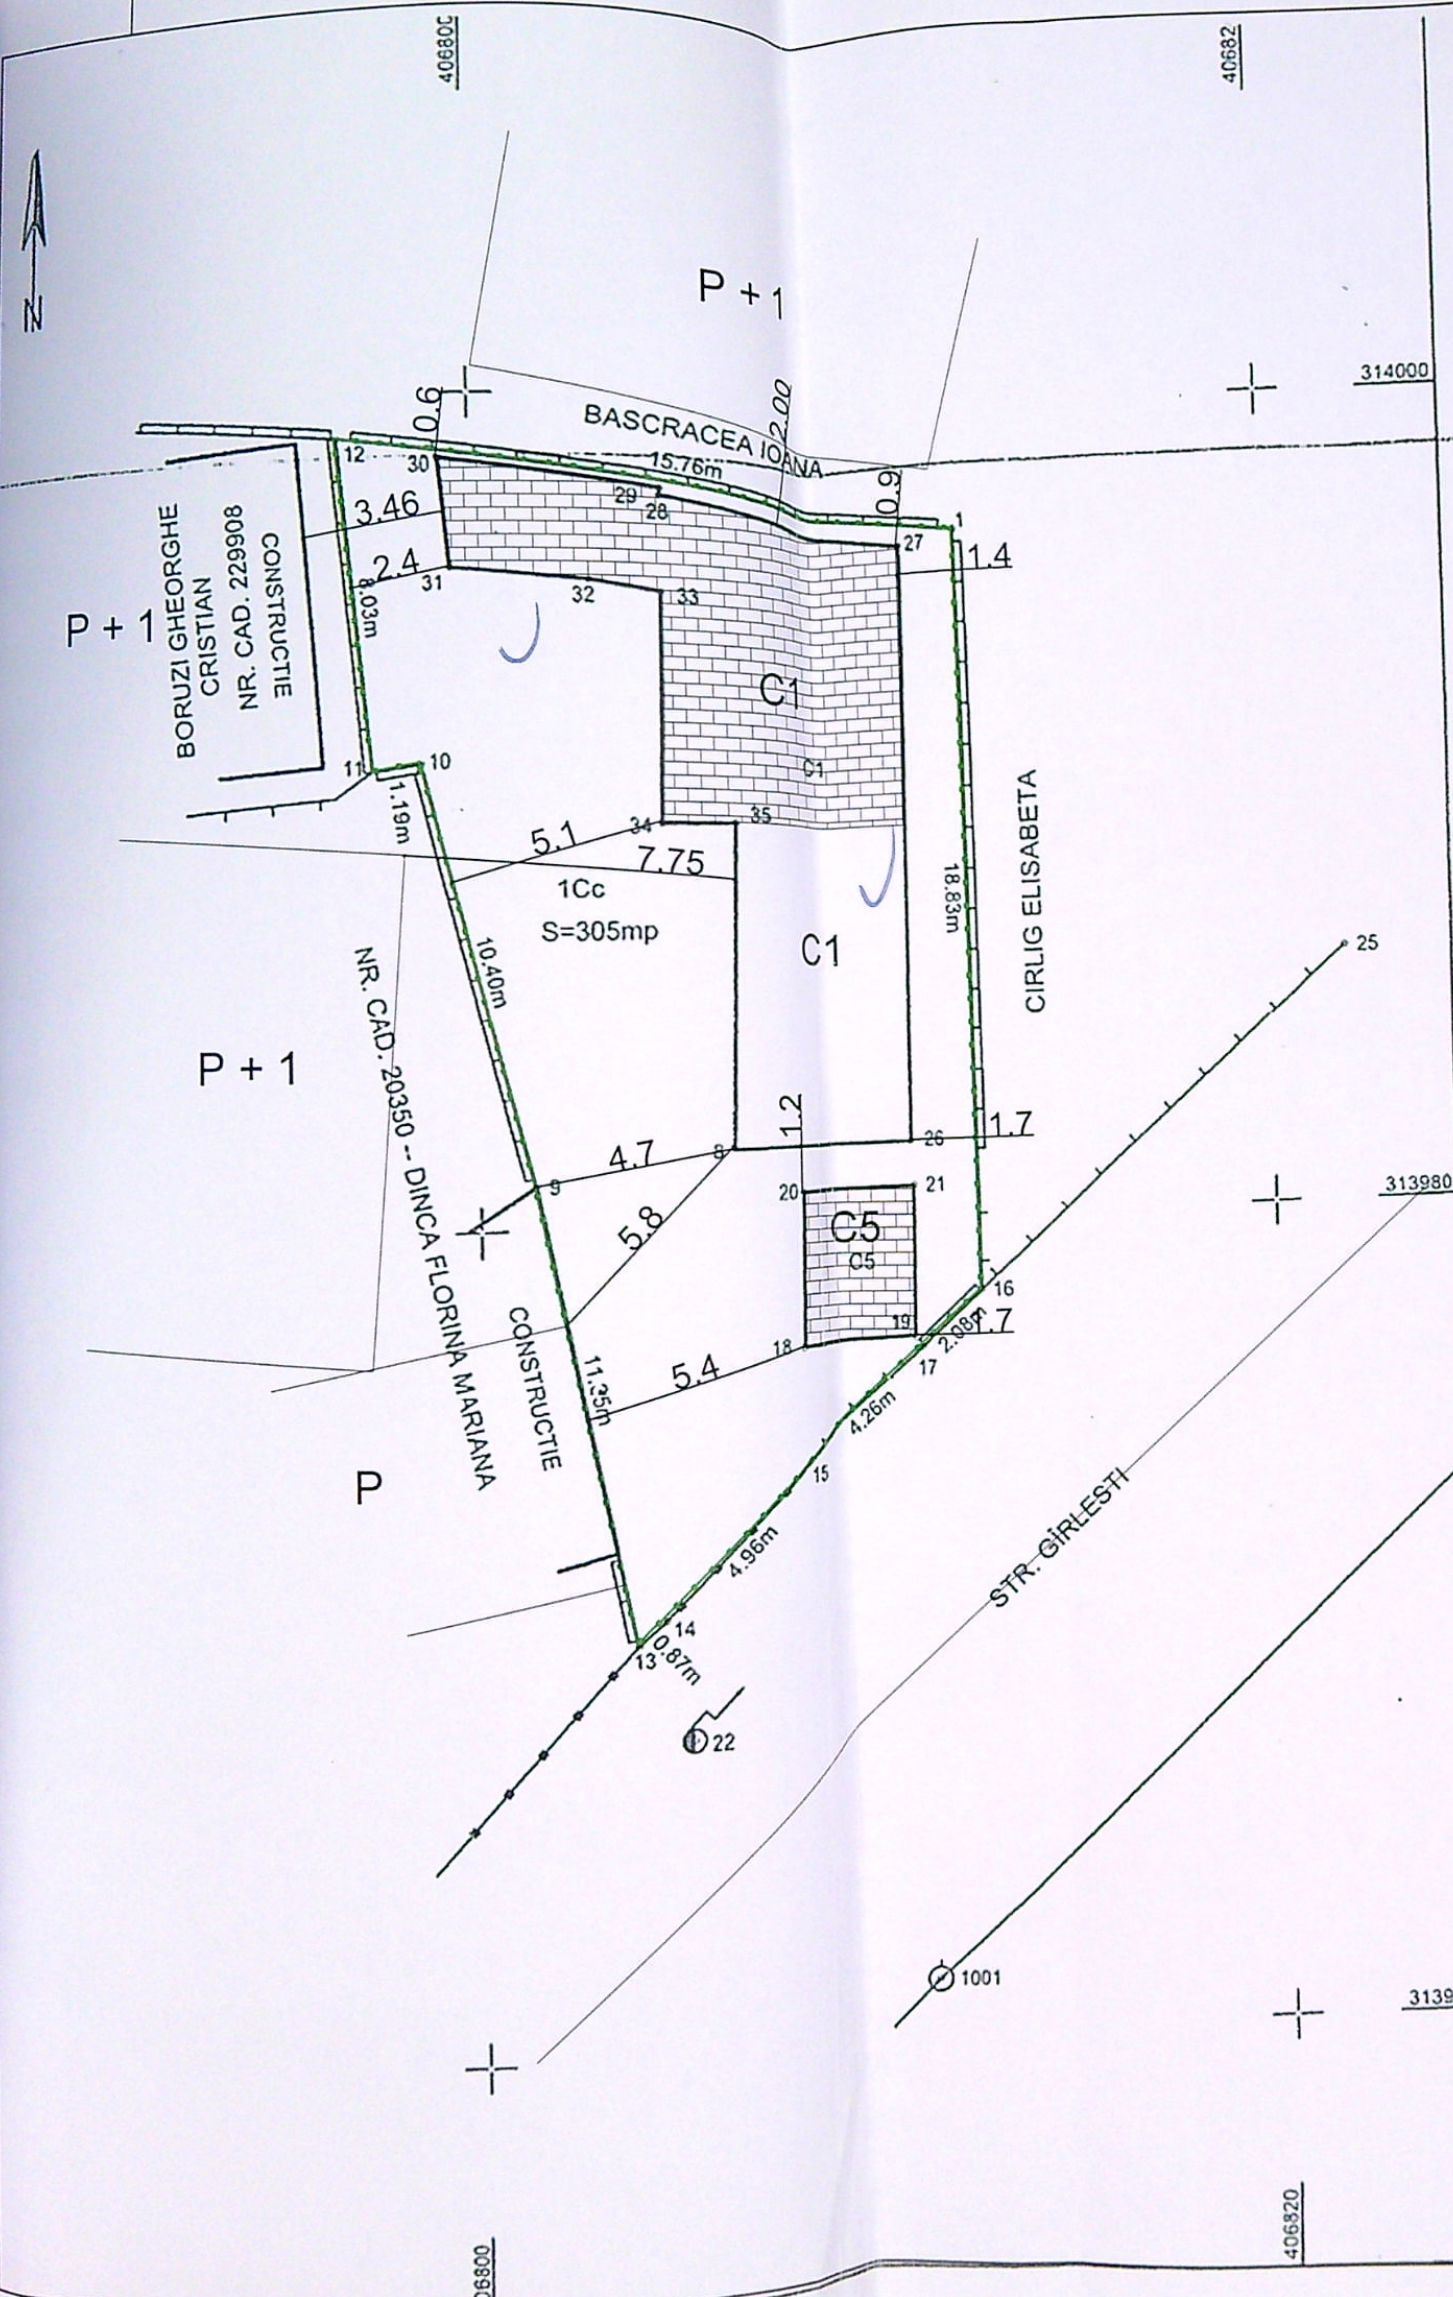


 

PLAN DE AMPLASAMENT SI DELIMITARE
scara 1:200

Nr cadastral	215135	Suprafata masurata(mp)	Adresa imobilului: intravilan
Cartea funciara		305	Mun. Craiova, Str. Girilesti, nr. 3, Jud. Dolj
			UAT: CRAIOVA

LEGENDA

- 
 Limita proprietate

 Construcție existentă

 Construcții propuse pentru
desființare

BILANT TERITORIAL

Suprafata teren = 305 mp
S. constr. existenta = 112,00 mp
S. desf. existenta = 112,00 mp

S. constr. propusa ptr desfiintare = 72,00 mp
S. desf. propusa ptr desfiintare = 72,00 mp

S. constr. ramasa = 40,00 mp
S. desf. ramasa = 40,00 mp

POT_{existent} = 37,00%
CUT_{existent} = 0,40%





$$\begin{aligned} \text{POT}_{\text{propus}} &= 14,00\% \\ \text{CUT}_{\text{propus}} &= 0,14 \end{aligned}$$

A. Date referitoare la teren			Mentiiuni
Nr. parcela	Categoria de folosinta	Suprafata masurata (mp)	
1	Cc	305	Teren imprejmuit cu gard de lemn si gard de beton.
TOTAL		305	

TOTAL		B. Date referitoare la constructii	
Cod constr.	Destinatia	Suprafata construita la sol (mp)	Mentiuni
		100	Suprafata constr. desfas. = 100mp - Parter - Locuinta.
C1	CL	12	Suprafata constr. desfas. = 12mp - Parter - Anexa.
C5	CA	112	
TOTAL		Suprafata masurata = 305 mp	

Suprafata masurata = 305 mp
Suprafata din act = 300 mp



VERIFICATOR/ EXPERT		NUME S.C. D&I CONSTRUCT S.R.L.	SEMNATURA	CERINTA	REFERAT / EXPERTIZA NR. / DATA
 S.C. D&I CONSTRUCT S.R.L. Craiova, str. Vasile Conta, nr. 6 RO 17643850 J16/1176/2005 Tel: 0766685560 / 0771636245 Email: proiectare@dandiconstruct.ro	Sef proiect	arh. Liviu Sburlan		 Beneficiar: POPA DUMITRU CORNEL SI POPA RALUCA ALEXANDRA	Pr. 23/2
	Proiectat	ing. Fota Iustin			
	Desenat	tehn. Udrica Razvan			
		scara:		Obiect: DESFIINTARE TOTALA CORP C5, PARTIALA CORP C1 SI CONSTRUIRE LOCUINTA P+1E MUN. CRAIOVA, STR. GIRLESTI, NR. 3, JUD. DOLJ	Fa D.T
		1:500			
		2022		PLAN DE SITUATIE	A

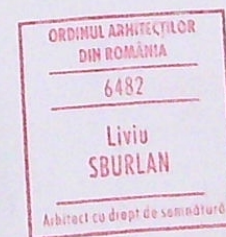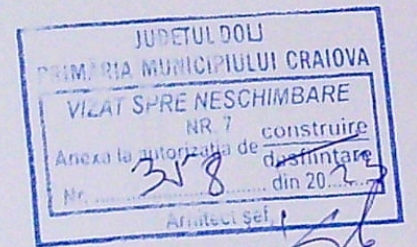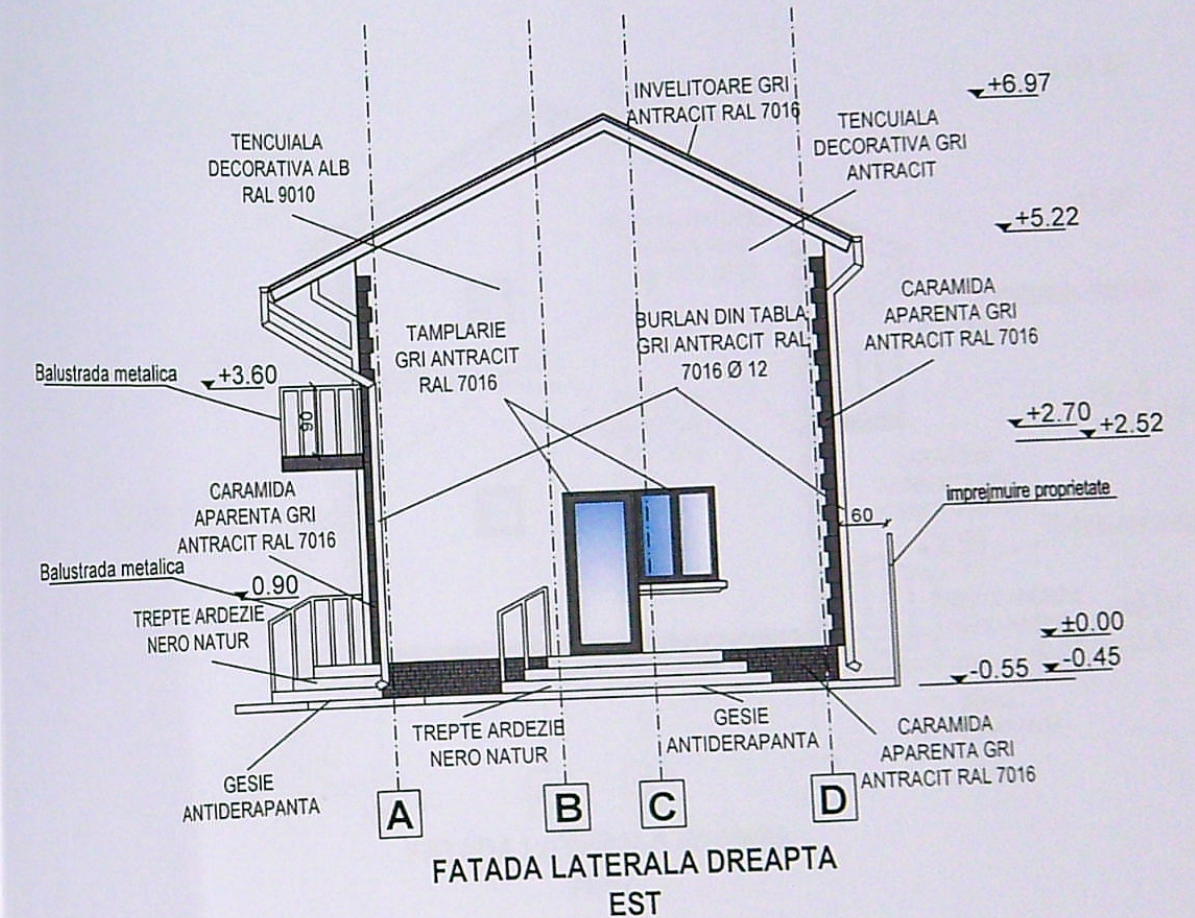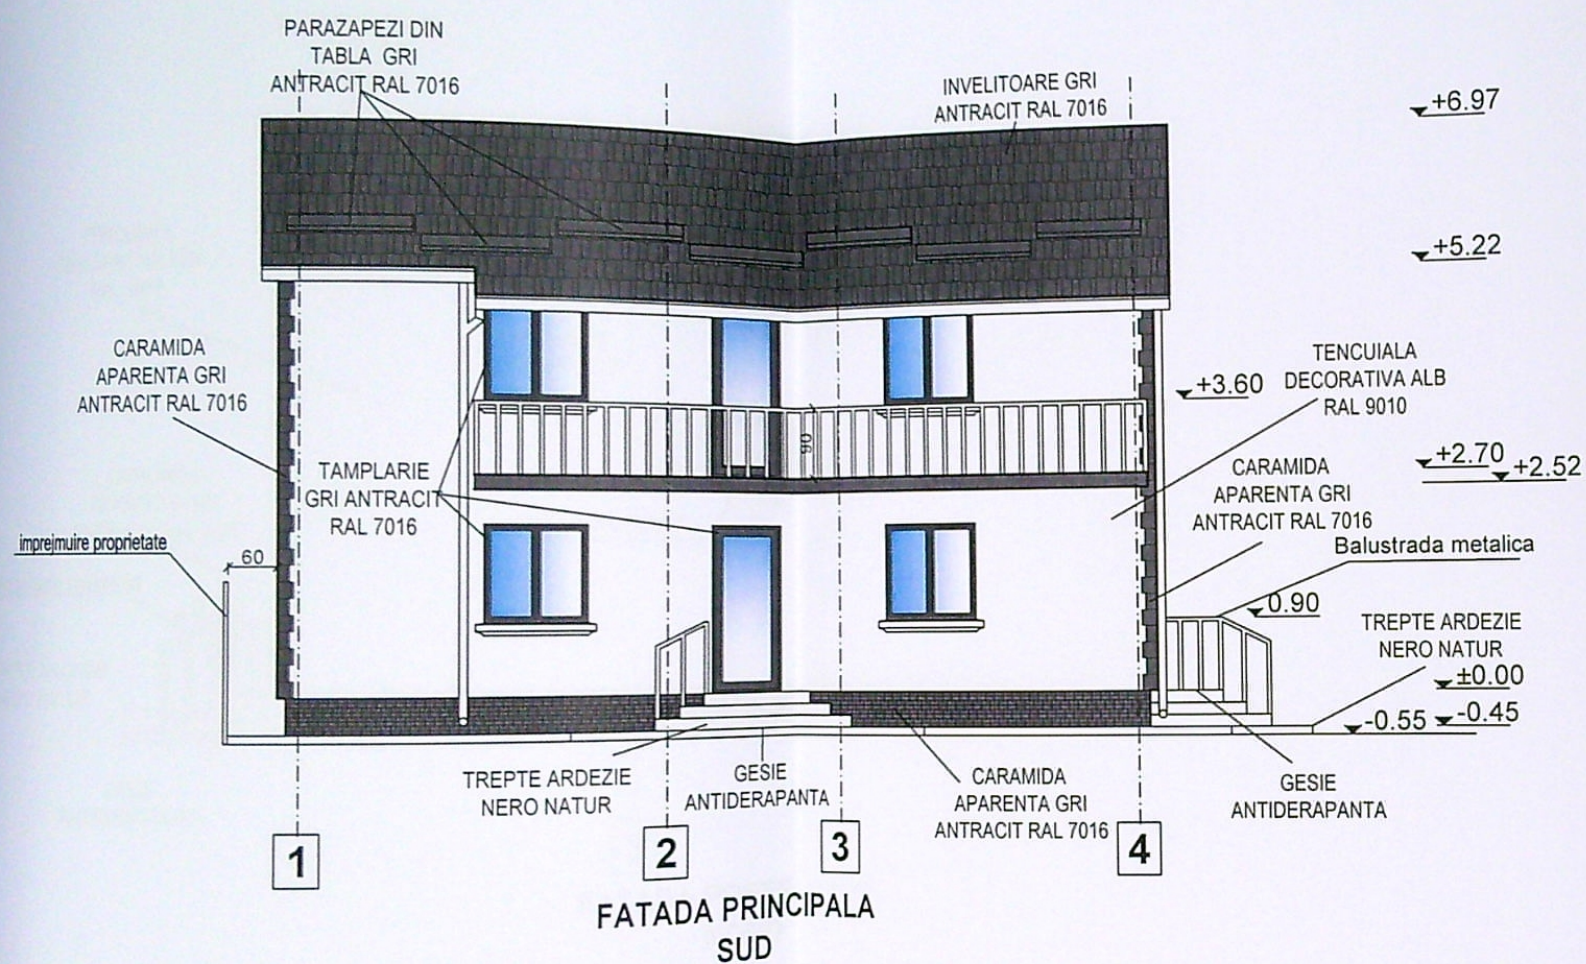

- invelitoare tigla metalica gri antracit
- soclu - tencuiala decorativa gri antracit
- tamplarii - PVC culoare gri antracit cu geam termoizolant
- tencuieli exterioare driscuite fin ALB

VERIFICATOR/ EXPERT	NUME	SEMNTURA	CERINTA	REFERAT / EXPERTIZA NR. / DATA
Sef proiect	arh. Liviu Sburlan		scara: 1:100	Beneficiar: POPA DUMITRU CORNEL SI POPA RALUCA ALEXANDRA
Proiectat	ing. Fota Iustin		2022	Obiect: DESFIINTARE TOTALA CORP C5, PARTIALA CORP C1 SI CONSTRUIRE LOCUINTA P+1E MUN. CRAIOVA, STR. GIRLESTI, NR. 3, JUD. DOLJ
Desenat	tehn. Udrica Razvan			FATADA SUD SI EST

24

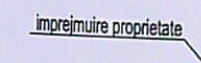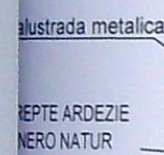

- ATE
6/200
1
Purchd. Inscr (C
D&I INST.
S.R.L.
RC 176434
LIST AVA. 0

Ashtaet en d'ant' de sum...

		Aprobare de proiect			
VERIFICATOR/ EXPERT		NUME	SEMNATURA	CERINTA	REFERAT / EXPERTIZA NR. / DATA
	S.C. D&I CONSTRUCT S.R.L.			Beneficiar:	
	Craiova, str. Vasile Conta, nr. 6 RO 17643850 J16/1176/2005 Tel: 0766685560 / 0771636245 Email: proiectare@daiconstruct.ro			POPA DUMITRU CORNEL SI POPA RALUCA ALEXANDRA	
Sef proiect		arh. Liviu Sburlan		scara:	Obiect: DESFIINTARE TOTALA CORP C5, PARTIALA CORP C1 SI CONSTRUIRE LOCUINTA P+1E MUN. CRAIOVA, STR. GIRLESTI, NR. 3, JUD. DOLJ
Proiectat		ing. Fota Iustin		1:100	
		tehn. Udrice Razvan		2022	
				FATADA NORD SI VEST	