


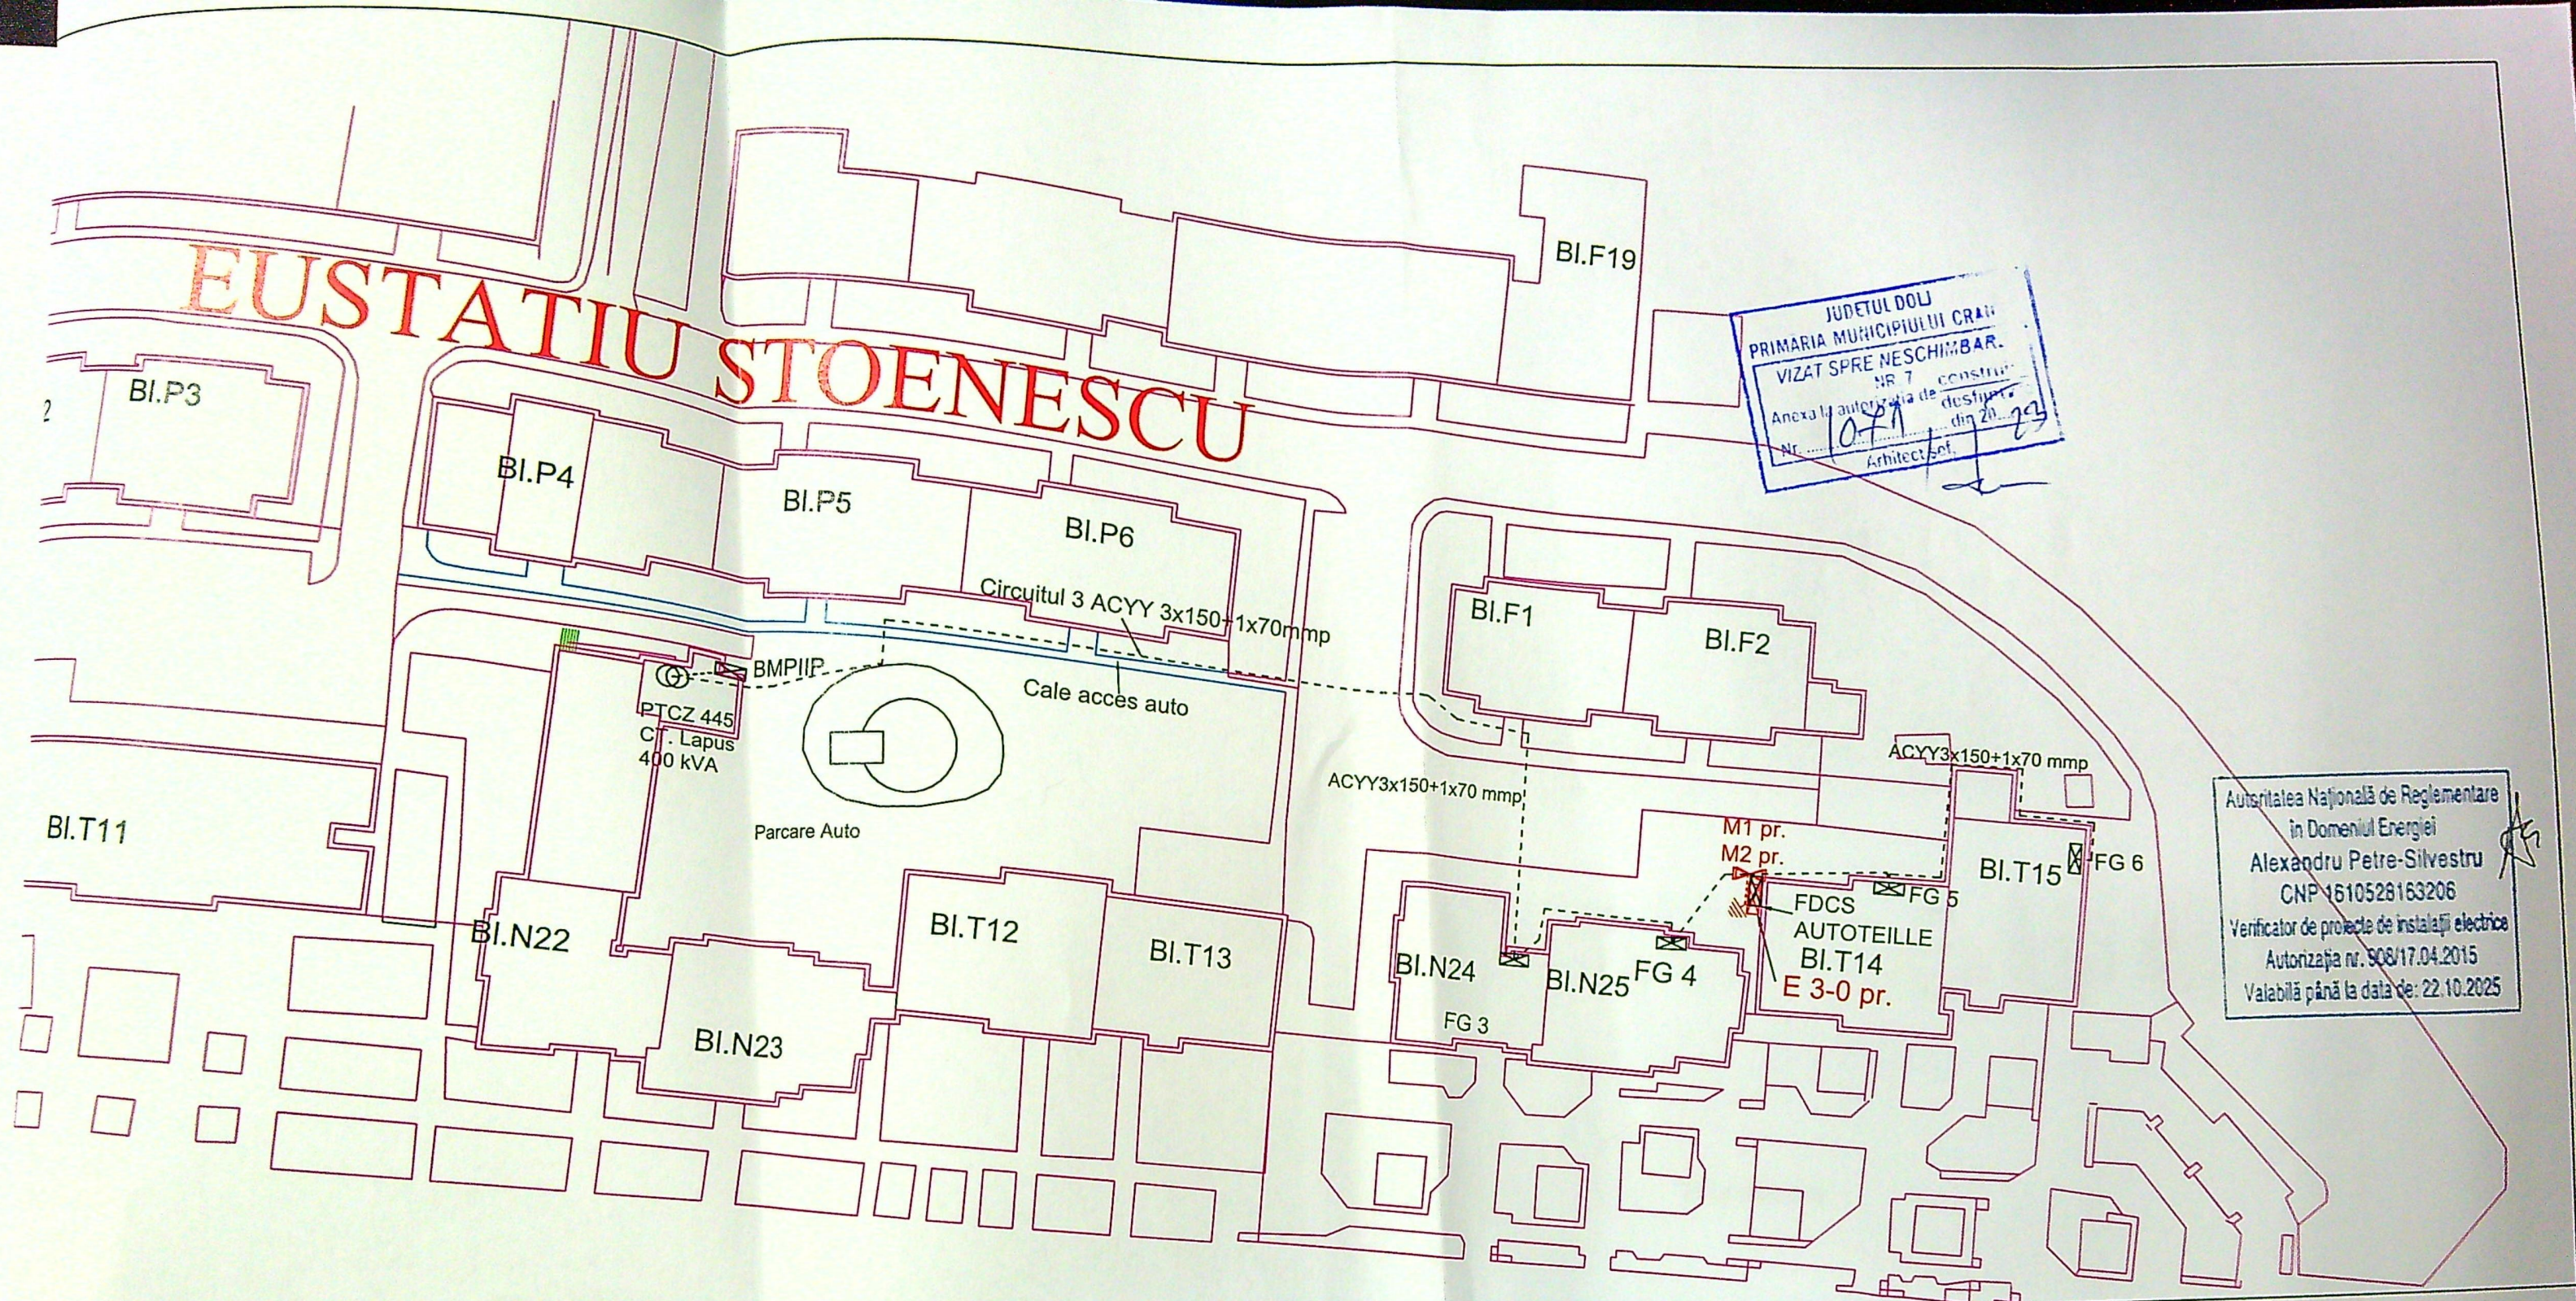

Legenda

- PTA existent
- Trepte existente
- Linie electrica subterana existenta
- Simbol distributie (cutie, firida, BMP) existenta
- Limita cadastrala
- Limita de drum
- Linie electrica subterana proiectata
- Simbol distributie (cutie, firida, BMP) proiectata
- Priza de pamant proiectata

Verifi
Expe
Spec
Sef
Proi
Des

Proiect nr.
66/2023

aza
PTE

lansa nr.
E 03