



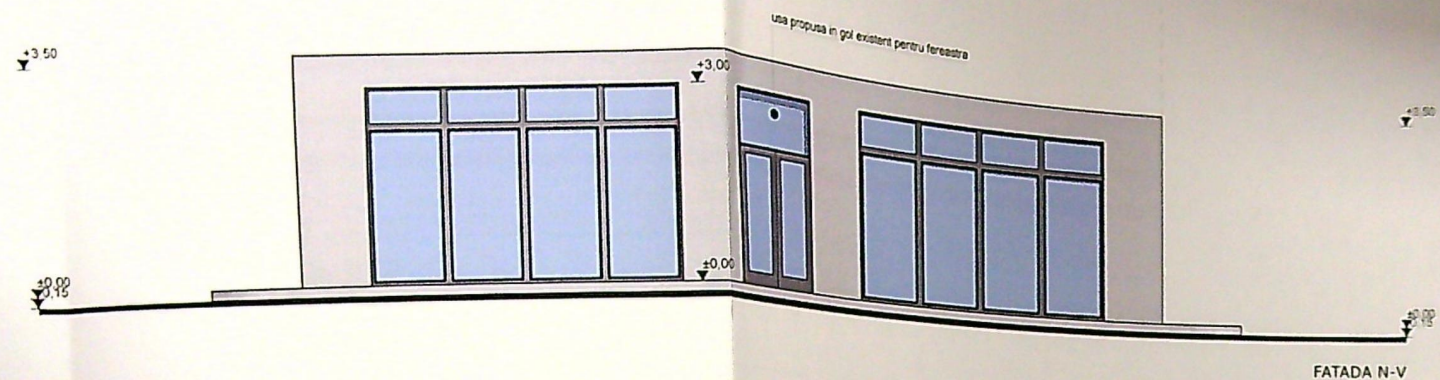


FATADA N-V

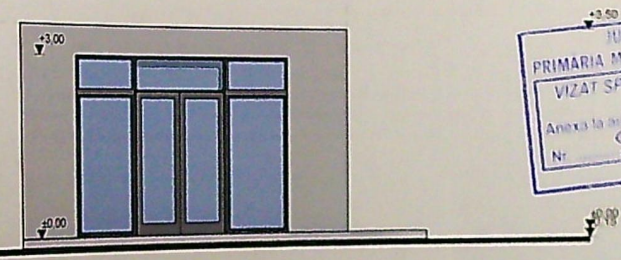

FATADA S-V



FATADA N-E

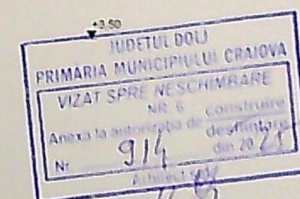

Verificat:
Specif.
Sef Pro
Proiect
Desen