
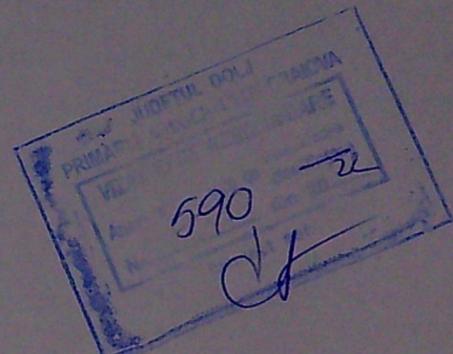


PLAN DE AMPLASAM

Județul: DOLJ
Unitatea administrativ-teritorială: CRAIOVA
Cod SIRUTA: 0170

Adresa corpului de proprietate:
Aleea 1 Simnic, nr. 18

Nr. cadastral al corpului de proprietate

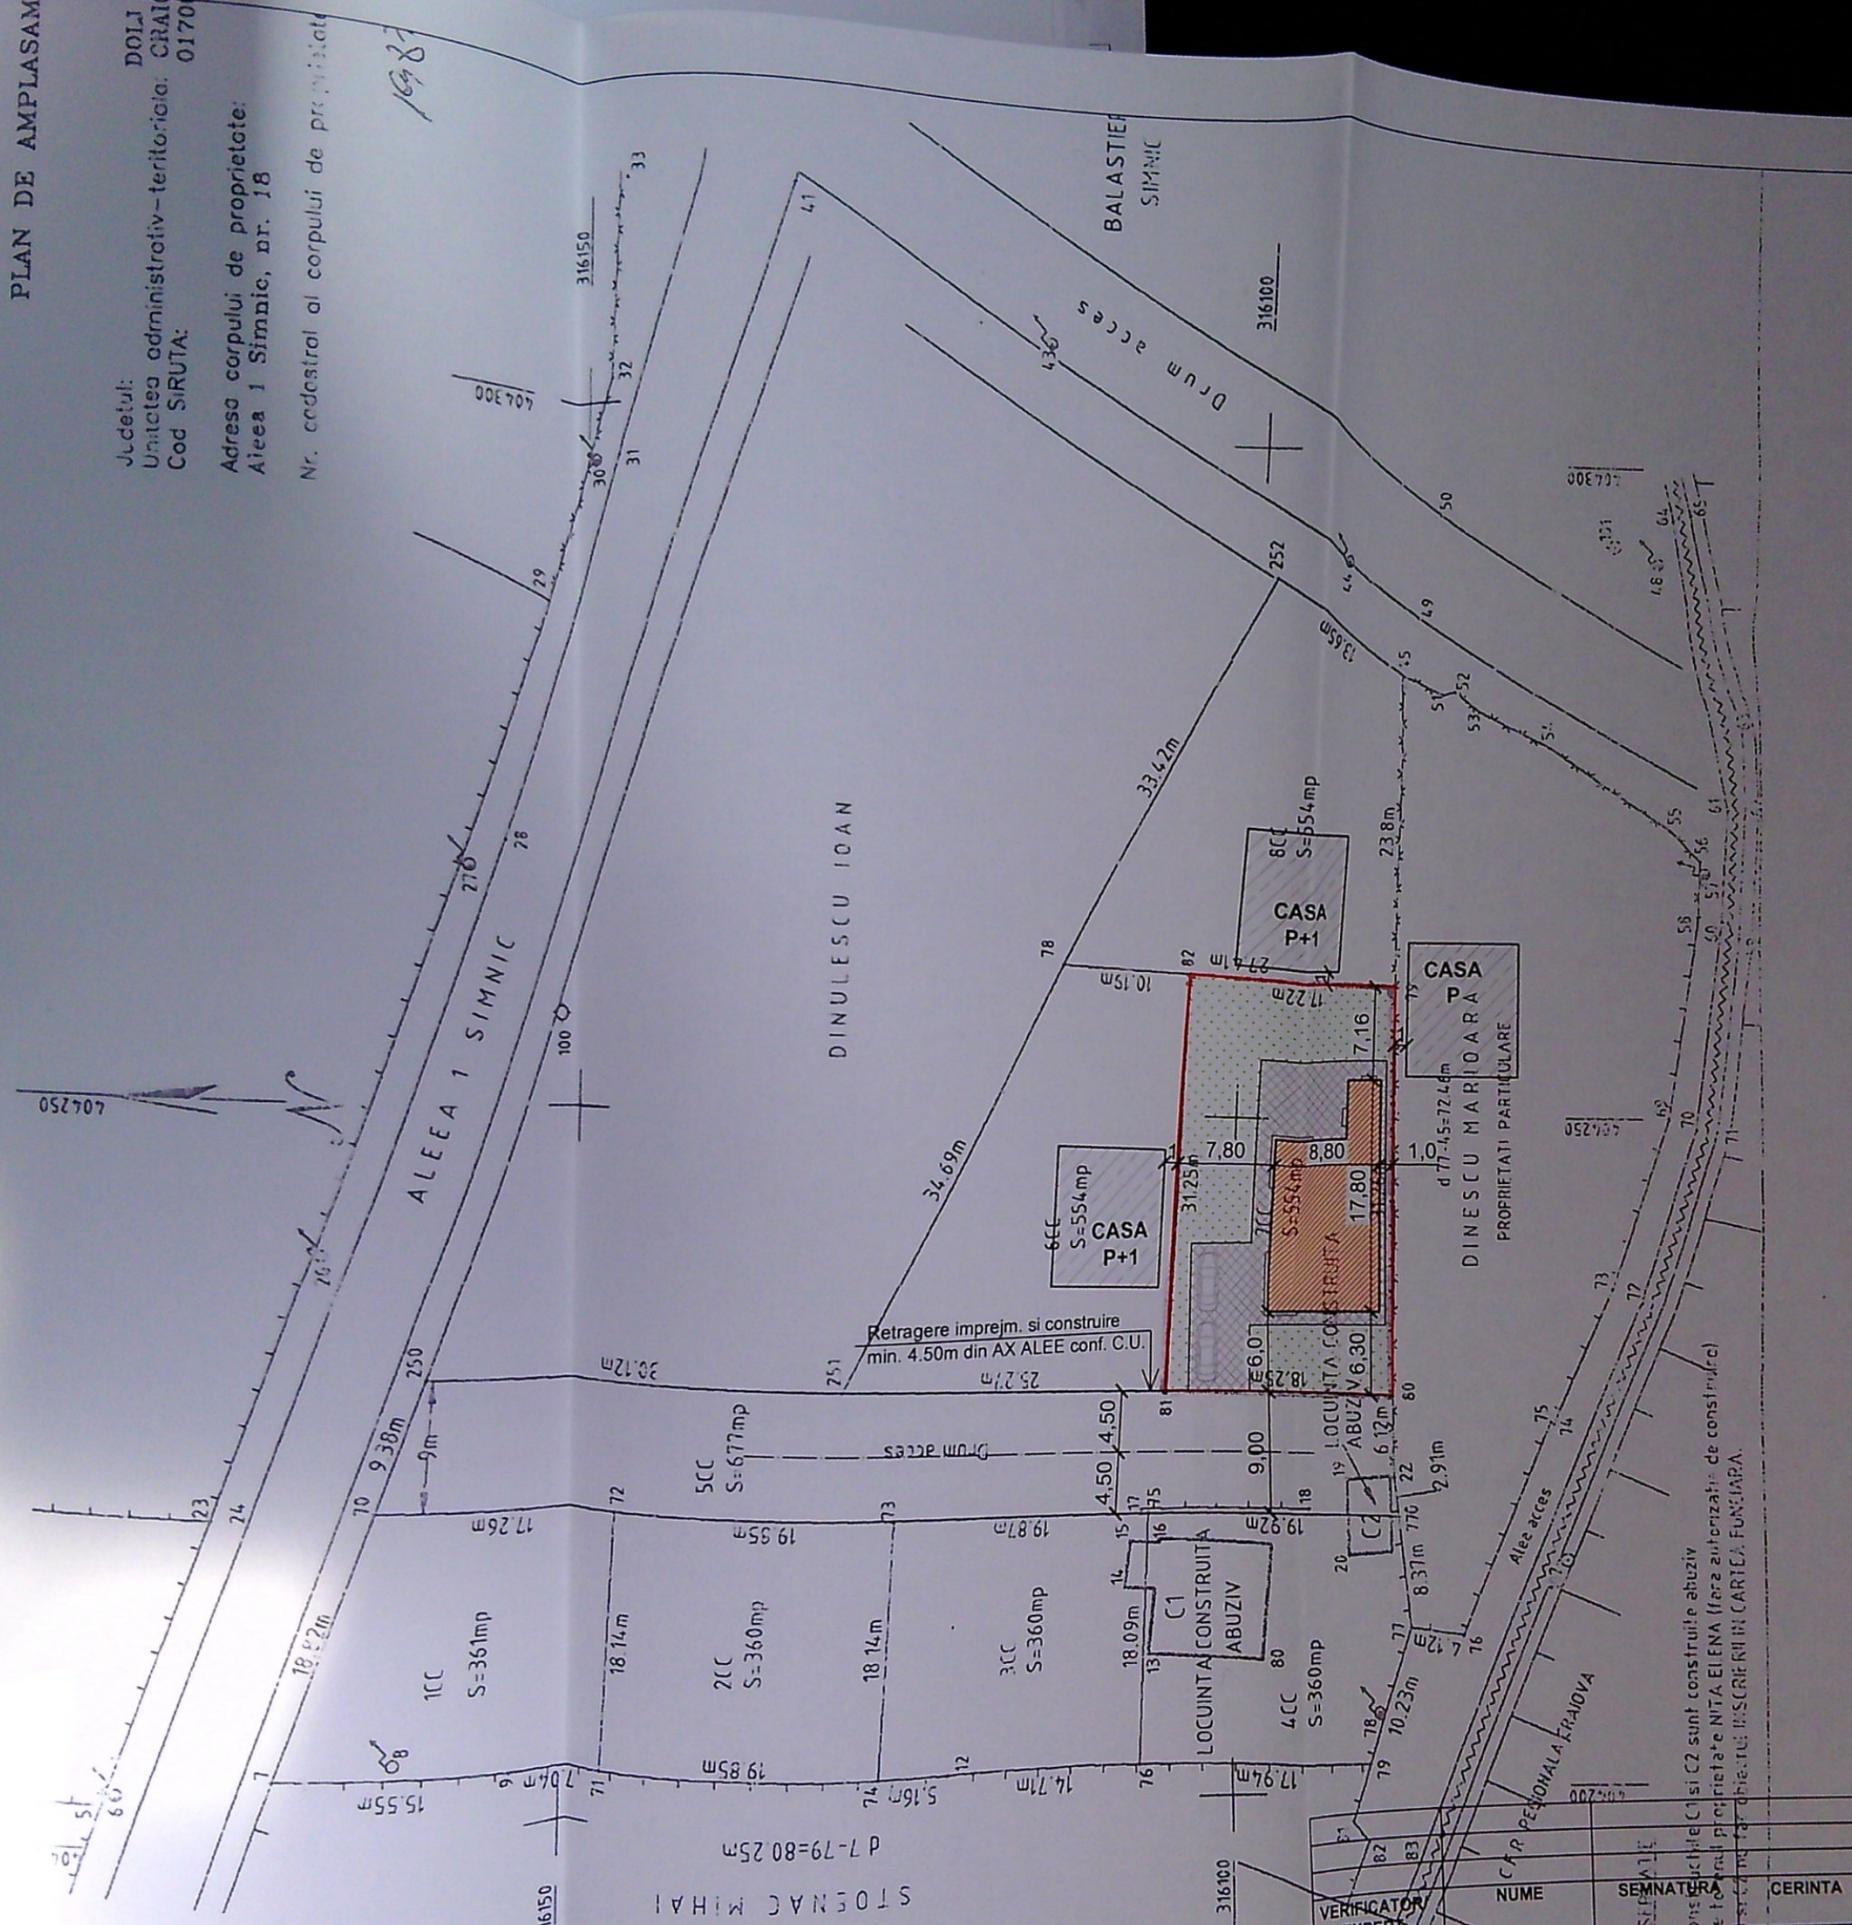

INDICI DE REFERINTA
Suprafata teren S = 554 mp

SITUATIA EXISTENTA

Sconstr = 0,00 mp
Sdesf. = 0,00 mp
P.O.T. = 0,00 %
C.U.T. = 0,00

SITUATIA PROPUISA :

Sconstr = 128,88 mp
Sdesf. = 223,49 mp
P.O.T. = 23,26 %
C.U.T. = 0,40

LEGENDA:

- LIMITA DE PROPRIETATE
- ▨ CONSTRUCTIE PROIECTATA
- ▨ ALEI PAVAJ S=120,00mp
- ▨ ZONA VERDE S=275,12mp
- ▨ PARCARE S= 30,00mp

VERIFICATOR EXPERT: NOME, SEMNATURA, CERINTA

S.C. GIURGIULESCU PROIECT S.R.L.
C.U.I. 22401917, J16/1767/2007, tel. 0723/089739, 0765/237543
str. Brazda lui Novac, nr.79, bl.C8, sc.1, ap.29, CRAIOVA, jud.Dolj

Sef proiect: arh. Adriana Morari
Proiectat: arh. Adriana Morari


Data: 21.03.2022

Beneficiar: TUDORACHE ION si TUDORACHE ANA
Pr. nr.: 56/2020


Titlu proiect: CONSTRUIRE LOCUINTA P+1E
CRAIOVA, Aleea 1 Simnic, nr. 28E, jud. DOLJ
Faza: D.T.A.C. P.Th

Titlu plansa: PLAN DE SITUATIE
A - 02



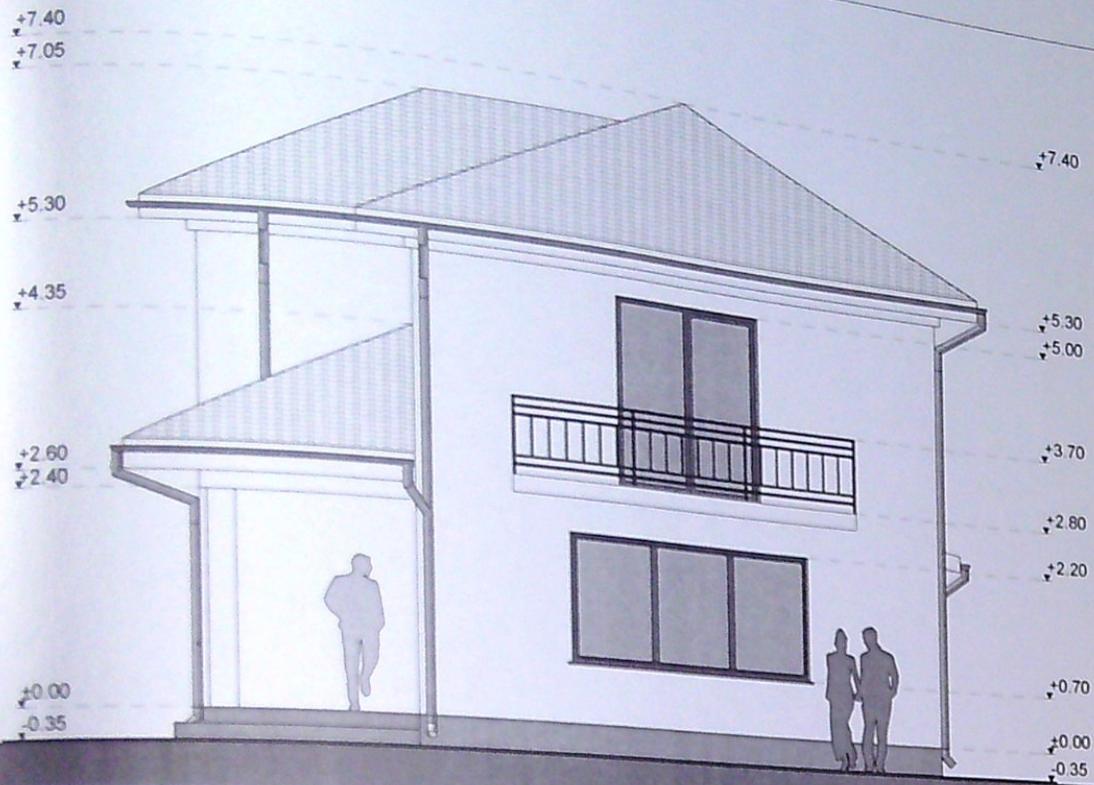

FATADA PRINCIPALA

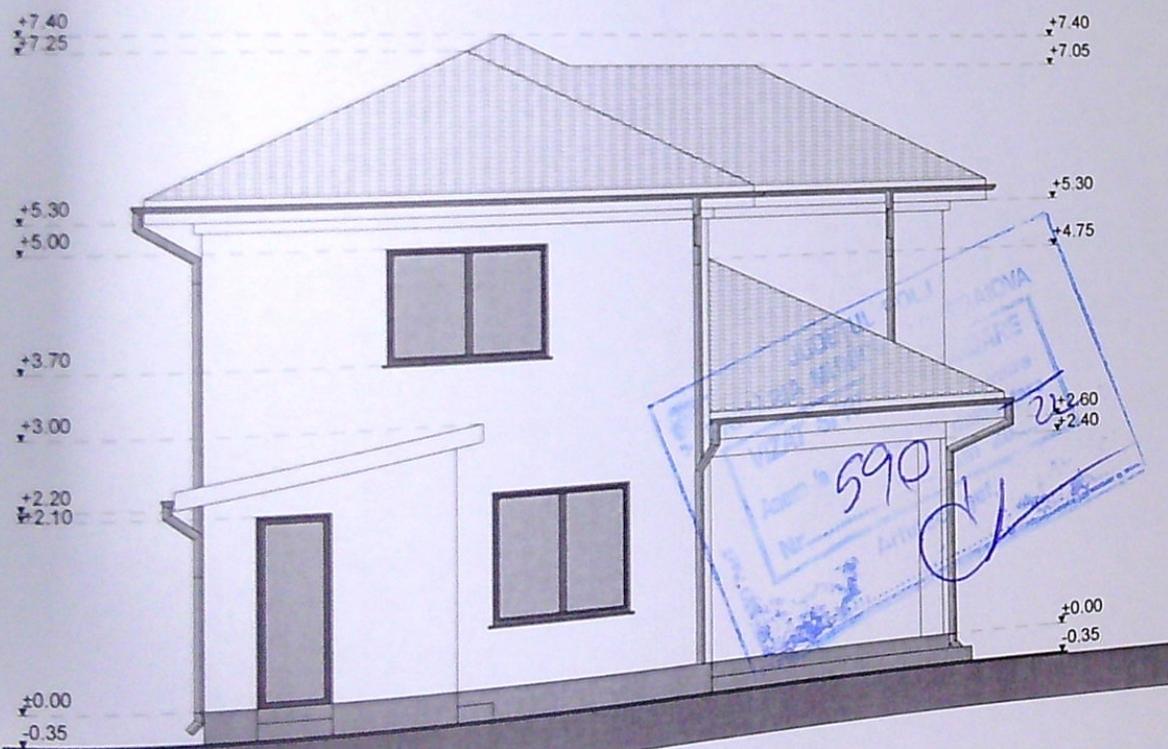


FATADA POSTERIOARA


INVELITOARE DIN TABLA TIP TIGLA - GRI
 OPRITORI DE ZAPADA
 JGHEABURI SI BURLANE DIN TABLA
 TAMPLARIE PVC CU GEAM TERMOIZOLANT
 TENCUIELI DECORATIVE LA EXTERIOR - ALB/GRI

REFERATOR / EXPERT	NUME	SEMNATURA	CERINTA	REFERAT / EXPERTIZA NR. / DATA	Pr. nr.:
S.C. GIURGIULESCU PROIECT S.R.L.			Data	Beneficiar:	56/2020
			21.03.2022	TUDORACHE ION si TUDORACHE ANA	Faza:
				Titlu proiect:	D.T.A.C. +P.Th
				CONSTRUIRE LOCUINTA P+1E	A - 07
				GRAIOVA, Aleea 1 Simnic, nr. 28E, jud. DOLJ	

91 394

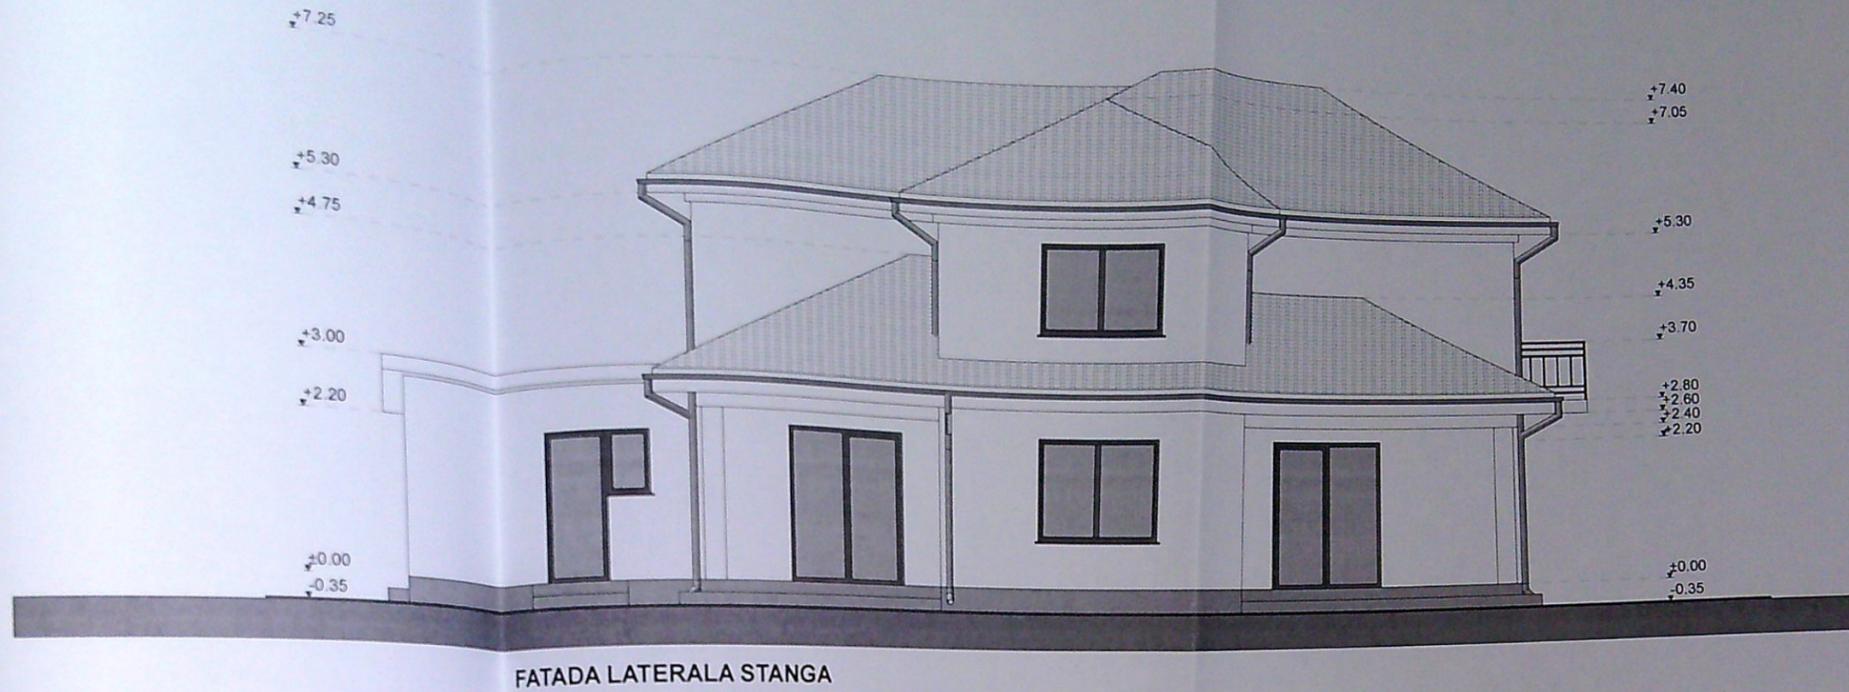

FATADA LATERALA STANGA

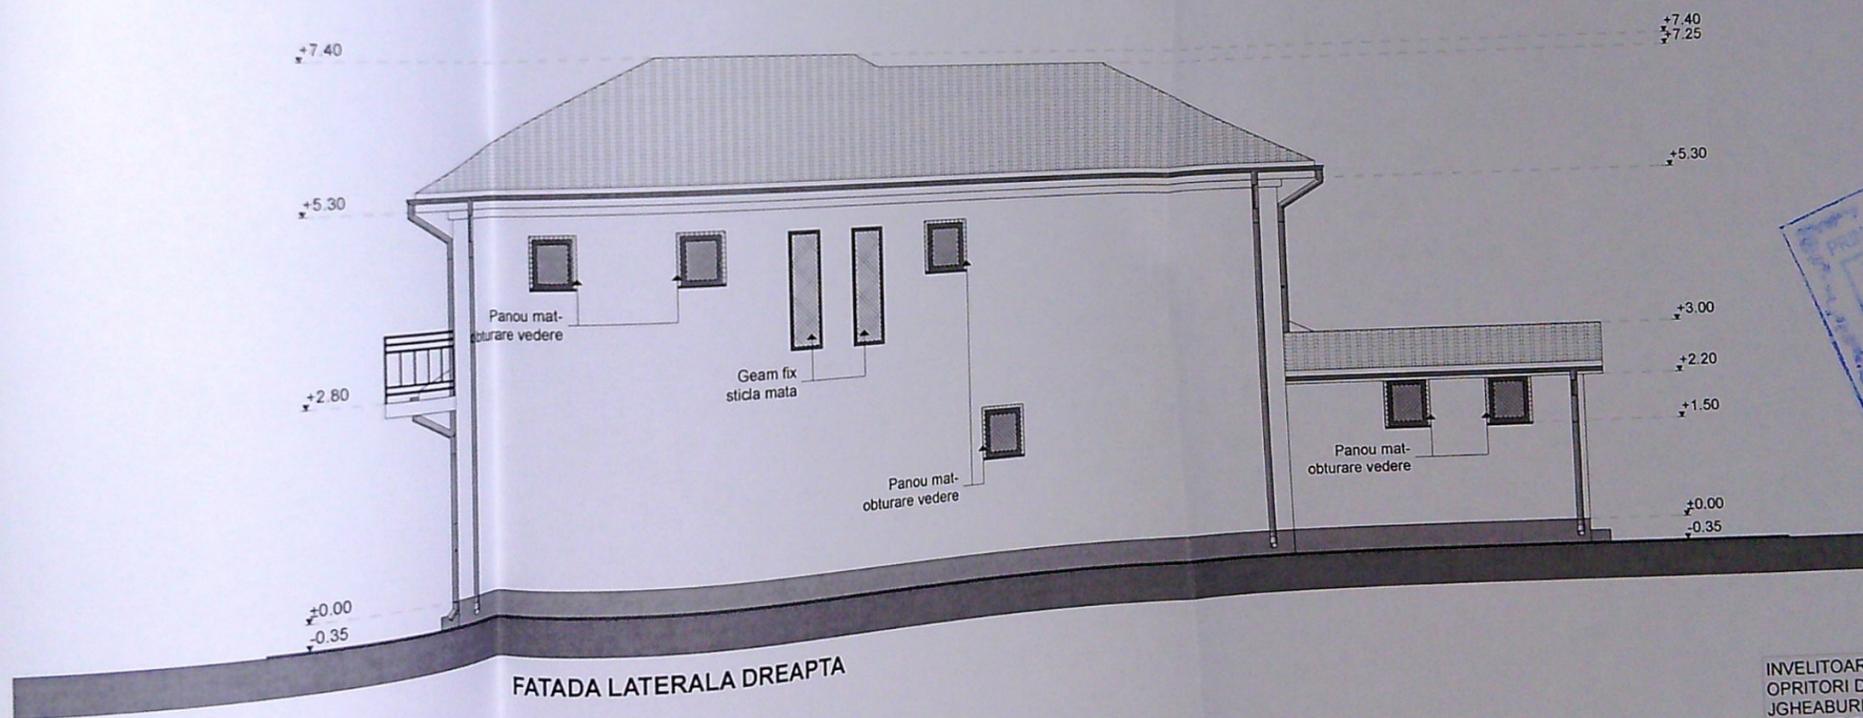

FATADA LATERALA DREAPTA

590
CK

INVELITOARE DIN TABLA TIP TIGLA - GRI
OPRITORI DE ZAPADA
JGHEABURI SI BURLANE DIN TABLA
TAMPLARIE PVC CU GEAM TERMOIZOLANT
TENCUIELI DECORATIVE LA EXTERIOR - ALB/GRI

VERIFICATOR/ EXPERT	NUME	SEMNATURA	CERINTA	REFERAT / EXPERTIZA NR./ DATA
			Data	Beneficiar: TUDORACHE ION si TUDORACHE ANA
			scara:	Titlu proiect: CONSTRUIRE LOCUINTA P+1E CRAIOVA, Aleea 1 Simnic, nr. 28E, jud. DOLJ
			1:100	Titlu plansa: FATADE LATERALE

S.C. GIURGIULESCU PROIECT S.R.L.
CUI 22401917, J16/1767/2007, tel. 0723/089739, 0765/237543
str. Braza lui Novac, nr. 79, bl.C8, sc.1, ap.29, CRAIOVA, jud. DOLJ

Sef proiect Arh. Adriana Morari
Proiectat Arh. Adriana Morari
Desenat Arh. Adriana Morari

SEMNATURA
ADRIANA MORARI