


**LEGENDA**

-  stalp electric din beton existent
-  stalp din lemn
-  Linie Electrica Aeriana MT ex.
-  Linie Electrica Aeriana JT ex.
-  Linie Electrica Subterana MT ex.
-  Post de Transformare ex.
-  Bransament ex.
-  BMPIP ex.
-  FDCS 1T ex.
-  CD E2-6 pr.
-  PTAB pr.
-  Linie Electrica Subterana MT pr.
-  Linie Electrica Aeriana JT pr.
-  Linie Electrica subterana JT pr.
-  FDCS 1T pr.

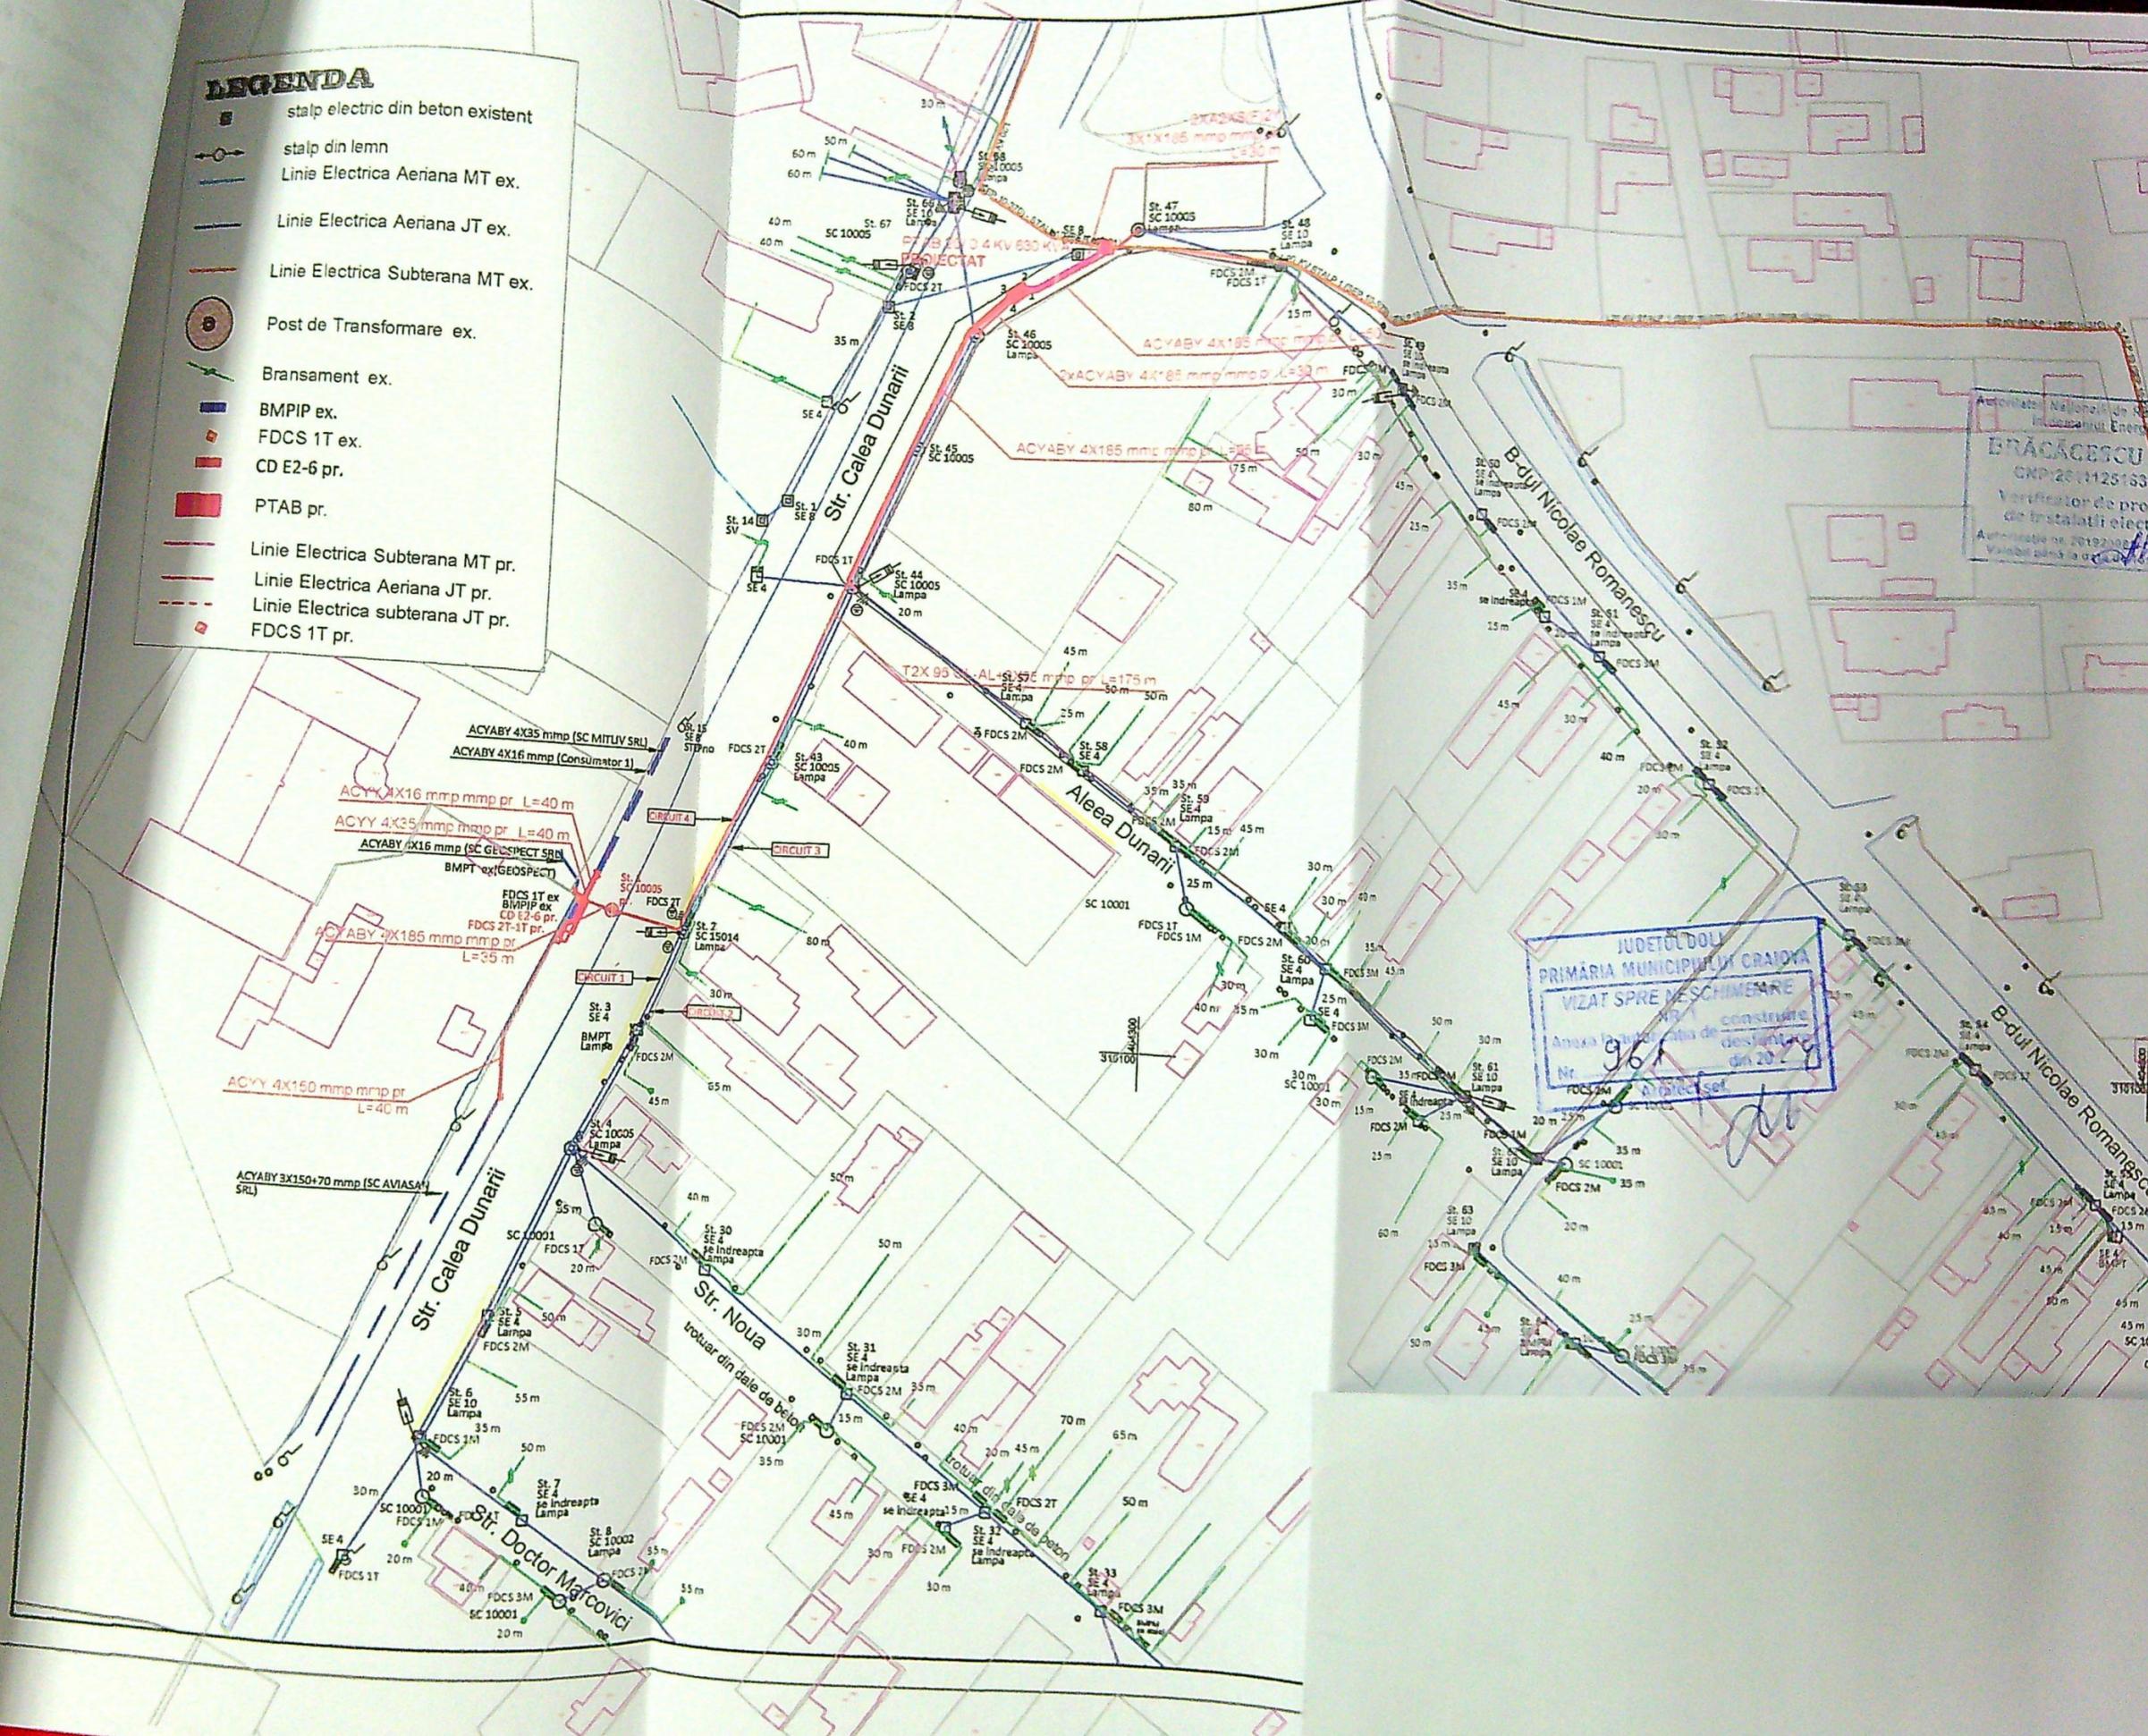

Asociatie Nationala de Regenerare  
**BRACĂCESCUI**  
 CNP 2011251331  
 Verificator de proiecte  
 de instalatii electrice  
 Autorizatie nr. 2019/202  
 Valabil pana la 01/01/2024

JUDETUL DOLU  
 PRIMĂRIA MUNICIPIULUI CRAIOVA  
 VIZAT SPRE NE-SCHIMBARE  
 Anexa la hotărârea de consiliu nr. 961  
 din 20/07/2023  
 aprobată în ședința nr. 10/2023

la cada de bar...