


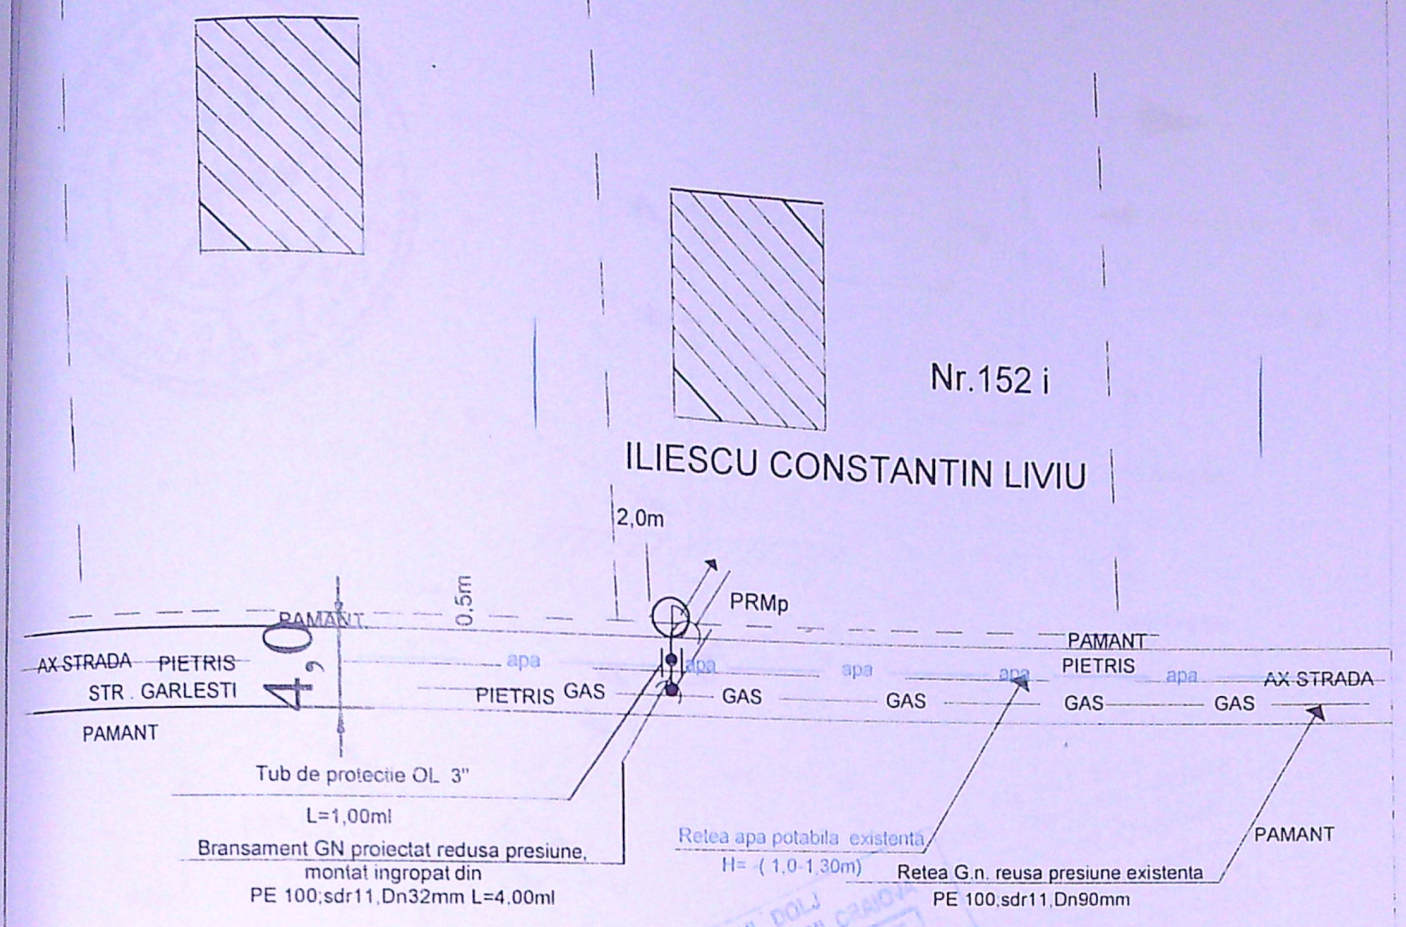

JUDETUL DOLJ
PRIMĂRIA MUNICIPIULUI CRAIOVA
VIZAT SPRE NESCIMBARE
1501



- LEGENDA
- GAS — GAS — Conducta distributie gaze naturale presiune redusa PE100sdr11,D90mm existenta
 - • — • — Bransament redusa presiune proiectat PE100SDR11;Dn 32mm,L=4,00ml,
 - PRMp Post de reglare propus,regulator Q=10mc/h,contor tip G4 conform acord acces
 - — — — — Limita de proprietate
 - — — — — Rasuflatoare cu capac

DINU MARIAN
INSTALATOR AUTORIZAT GAZE NATURALE
TIP: PGD
LEGITIMATIE NR. 205180013
PERIOADA DE VALABILITATE:
14.05.2018-13.05.2023

VERIFICATOR EXPERT	NUME	SEMNATURA	CERINTA	REFERAT / EXPERTIZA NR.DAT
				Beneficiar: ENGIE ROMANIA S.A. Proiectat si executat: S.C. INSTAL ILIAS S.R.L. Abonat: ILIESCU CONSTANTIN (STR. GARLESTI ,NR.152 i Loc.CRAIOVA , jud. DOLJ)
				Titlu proiect Bransament gaze naturale presiune redusa
				Titlu plansa PLAN DE SITUATIE

Sei
Proie.
Desenat

ing. Ciprian Gabriel



Proiect nr.:
PE 20186
Faza:
D.P.
Plansa nr.:
G2