


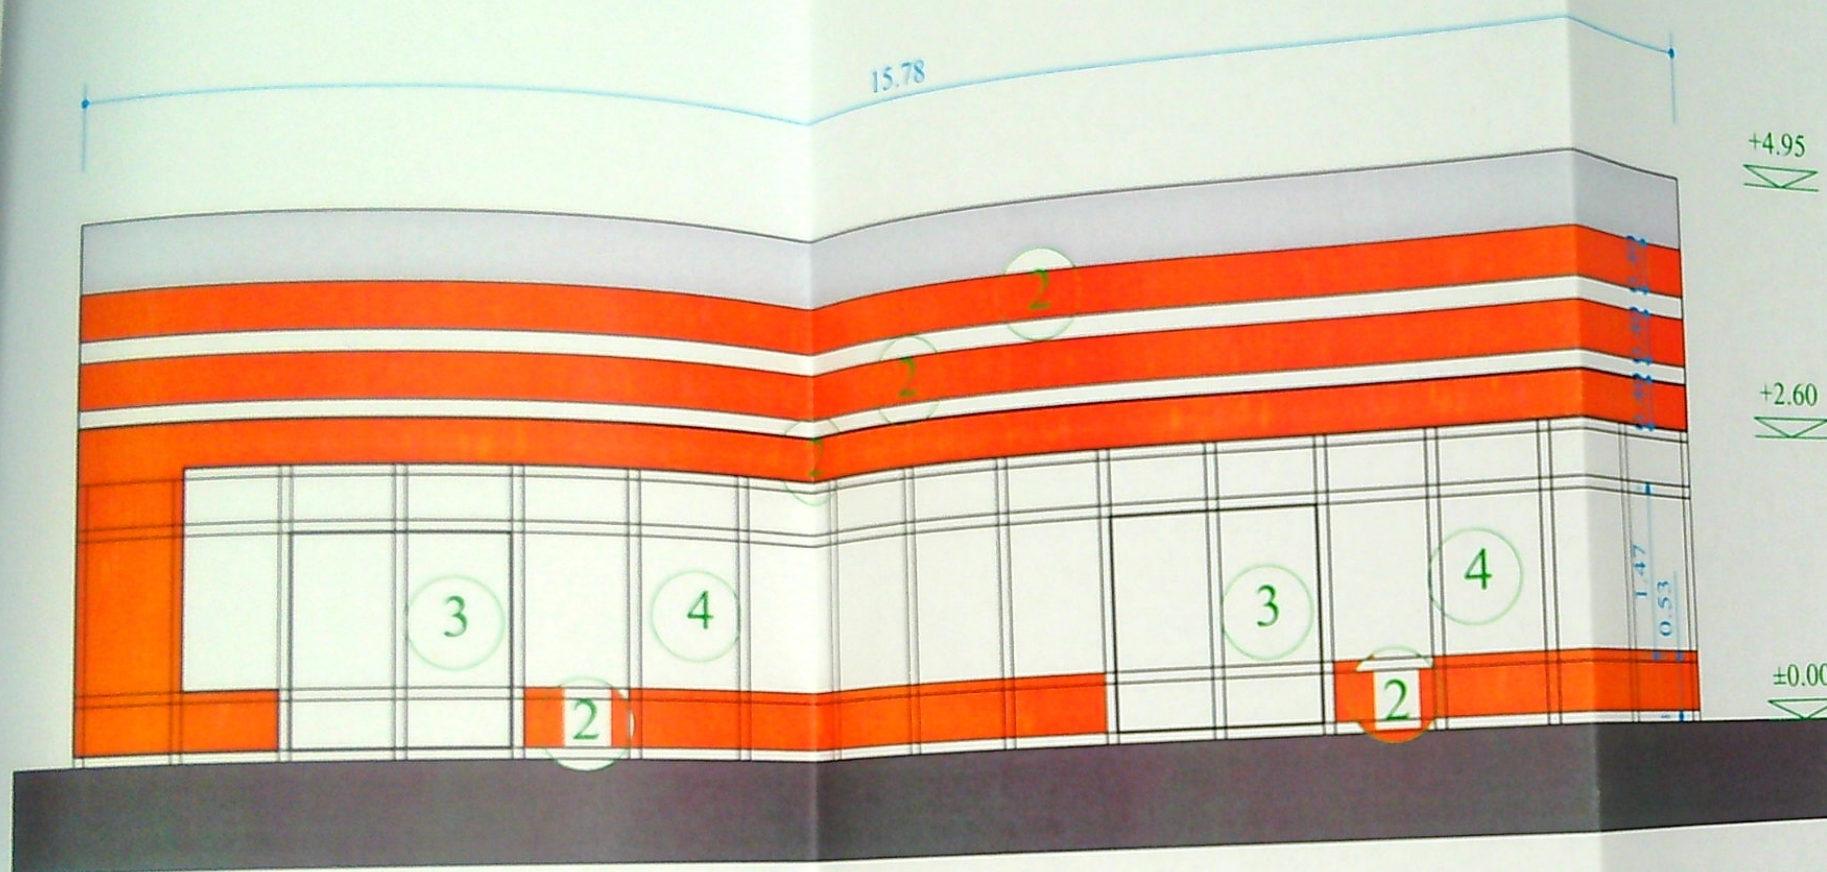

FATADA NORD


- 1 CULOARE GRI ALBURIU
- 2 PANOURI DE MATERIAL COMPOZIT PORTOCALIU
- 3 USI PVC DE ACCES
- 4 VITRINE PVC CULOARE ANTRACIT

+4.95


+2.60

+2.60

±0.00

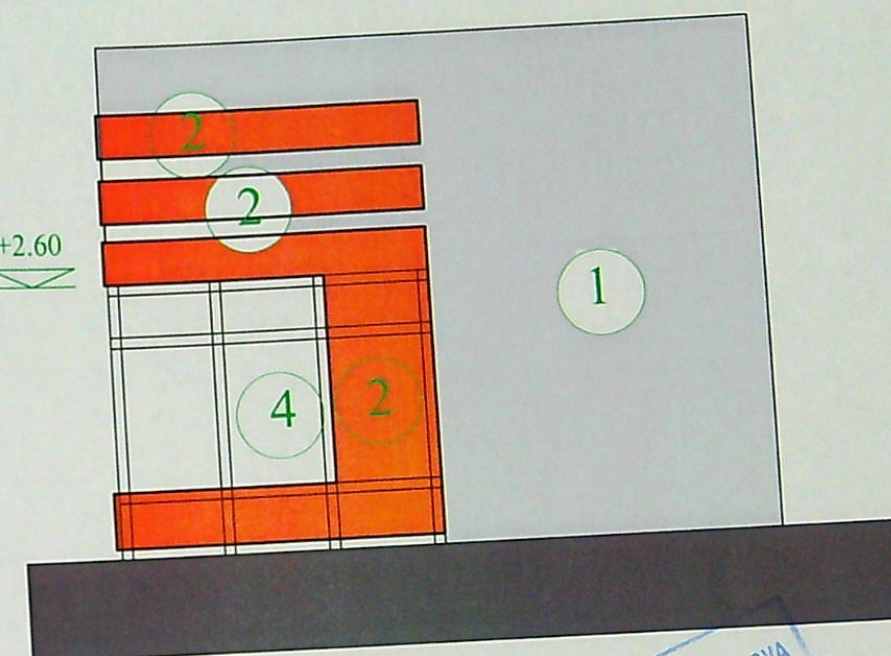

FATADA VEST

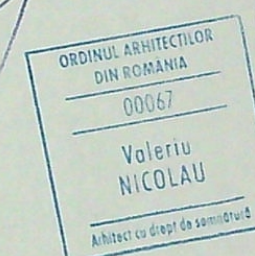

VERIFICATOR/ EXPERT	NUME	SEMNTURA	CERINTA	REFERAT / EXPERTIZA NR. / DATA	Pr. nr.
BIA NIVA	24231428			Beneficiari: SC.AGROINDUSTRIALE SA PRIN BANICI LEONTINA	509B/2022
SPECIFICATIE	NUME	SEMNTURA	Scara 1:100	Titlu proiect: AMENAJARE FATADA SPATIU COMERCIAL	Faza
SEF PROIECT	Arh. dipl. Nicolau Valeriu		Data 09/2022	Jud. Dolj, Craiova, B-dul Dacia nr.58A	DTAC
PROIECTAT	Arh. dipl. Nicolau Valeriu			Titlu plansa: FATADE SITUATIA PROPUSA	Pl. nr.
DESENAT	Arh. dipl. Nicolau Valeriu				