



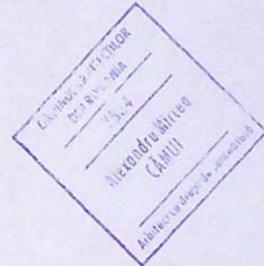


- Invelitoare tabla
- Pazie lemn negru
- Jgheab tabla zincata
- Tencuiala aplicata pe polistiren expandat - crem
- Tamplarie termoefficienta P.V.C - sticla clara
- Burlan tabla zincata
- Soclu piatra decorativa

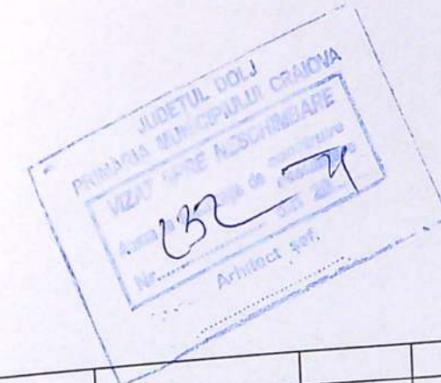

Cat de imp "D"
 Clasa de imp IV
 Reg de inaltime propus : P+1

Cerinta -Verificator -Expert	Nume :	Semnătură :	referat/expertiza nr./data
		Beneficiar :	Momirleanu Florin Andrei
		Amplasament :	Municipiul Craiova, Strada Muntenia, Nr.28B, Judetul Dolj
		Denumire :	Construire locuinta P+1 imprejmuire teren
		Titlu plansa :	EATADA PRINCIPALA A 05
		PR. NR.:	78/2020
		D.T.A.C.:	

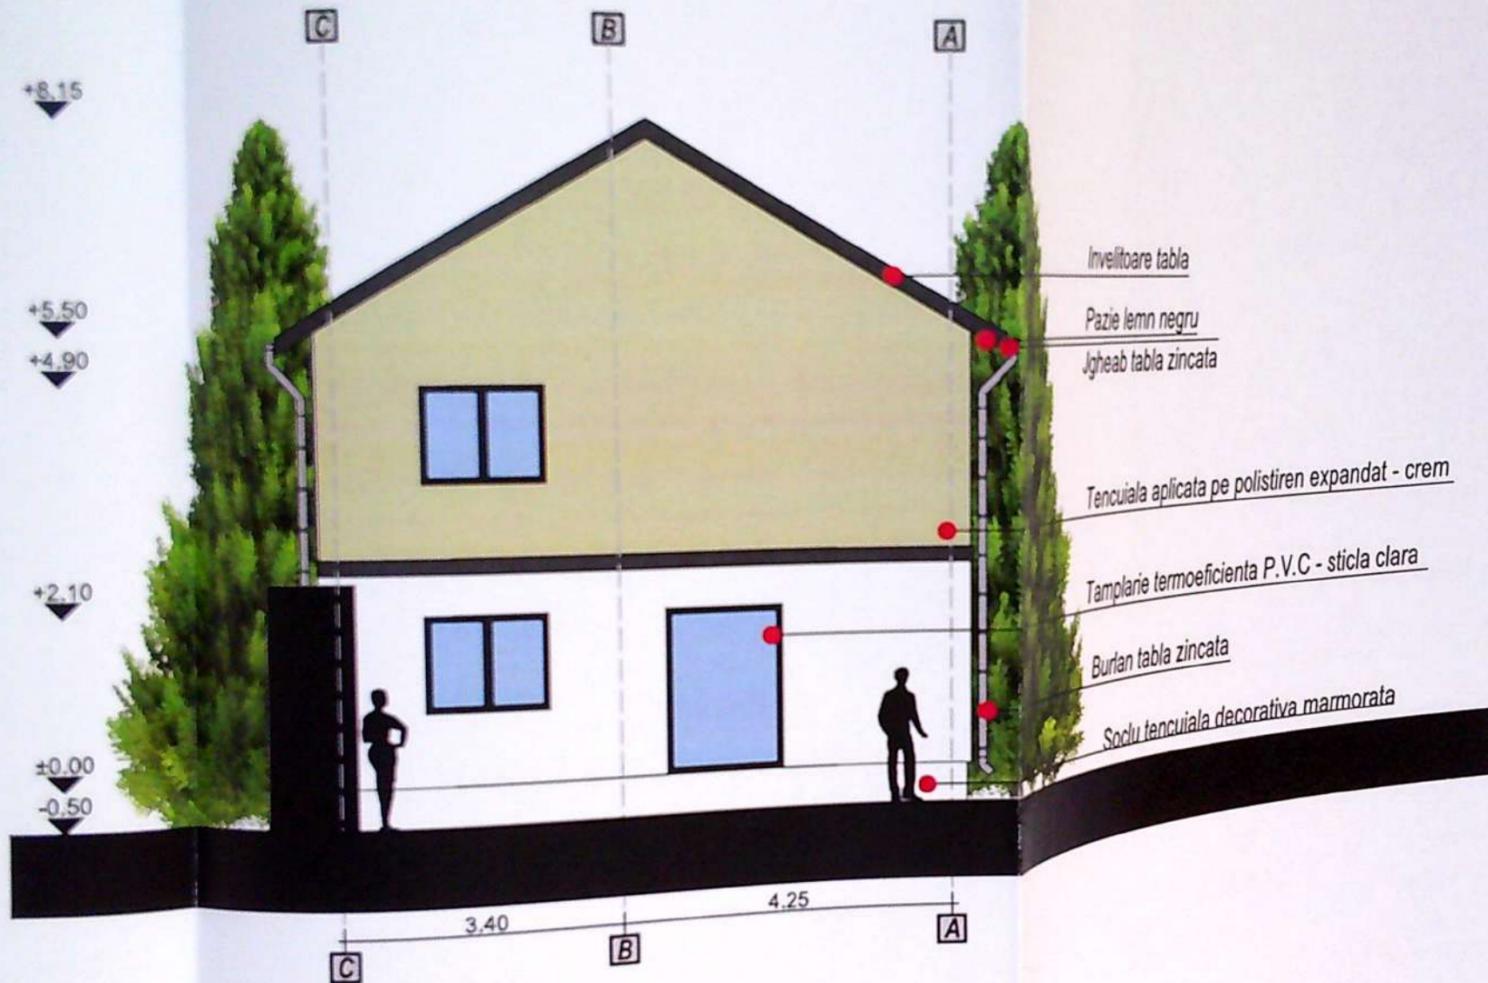

Invelitoare tabla

Pazie lemn negru



Jgheab tabla zincata

Tencuiala aplicata pe polistiren expandat - crem

Tamplarie termoefficienta P.V.C - sticla clara


Burlan tabla zincata

Soclu tencuiala decorativa marmorata

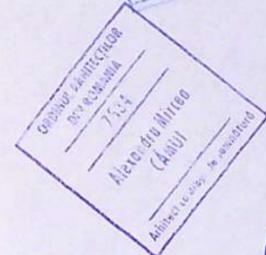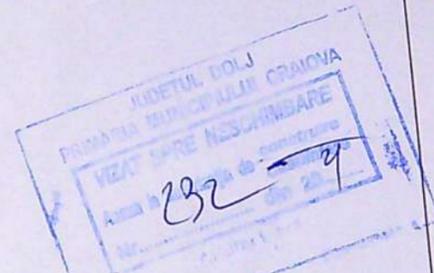

Cat de imp "D"
Clasa de imp IV
Reg de inaltime propus : P+1

Verificator Expert 	Nume :	Semnatura :	referat/expertiza nr./data
	 Nume : Arh. Camui Alexandru proiect : Arh. Camui Alexandru	Beneficiar : Momirteanu Florin Andrei Amplasament : Municipiul Craiova, Strada Munteni Nr. 28B, Judetul Dolj Denumire : <u>286</u> Construire locuinta P+1 imprejmuire teren	PR. NR. : 78/2020 D.T.A.C. :
Titlu plansa : FATADA SECUNDARA	A.06		

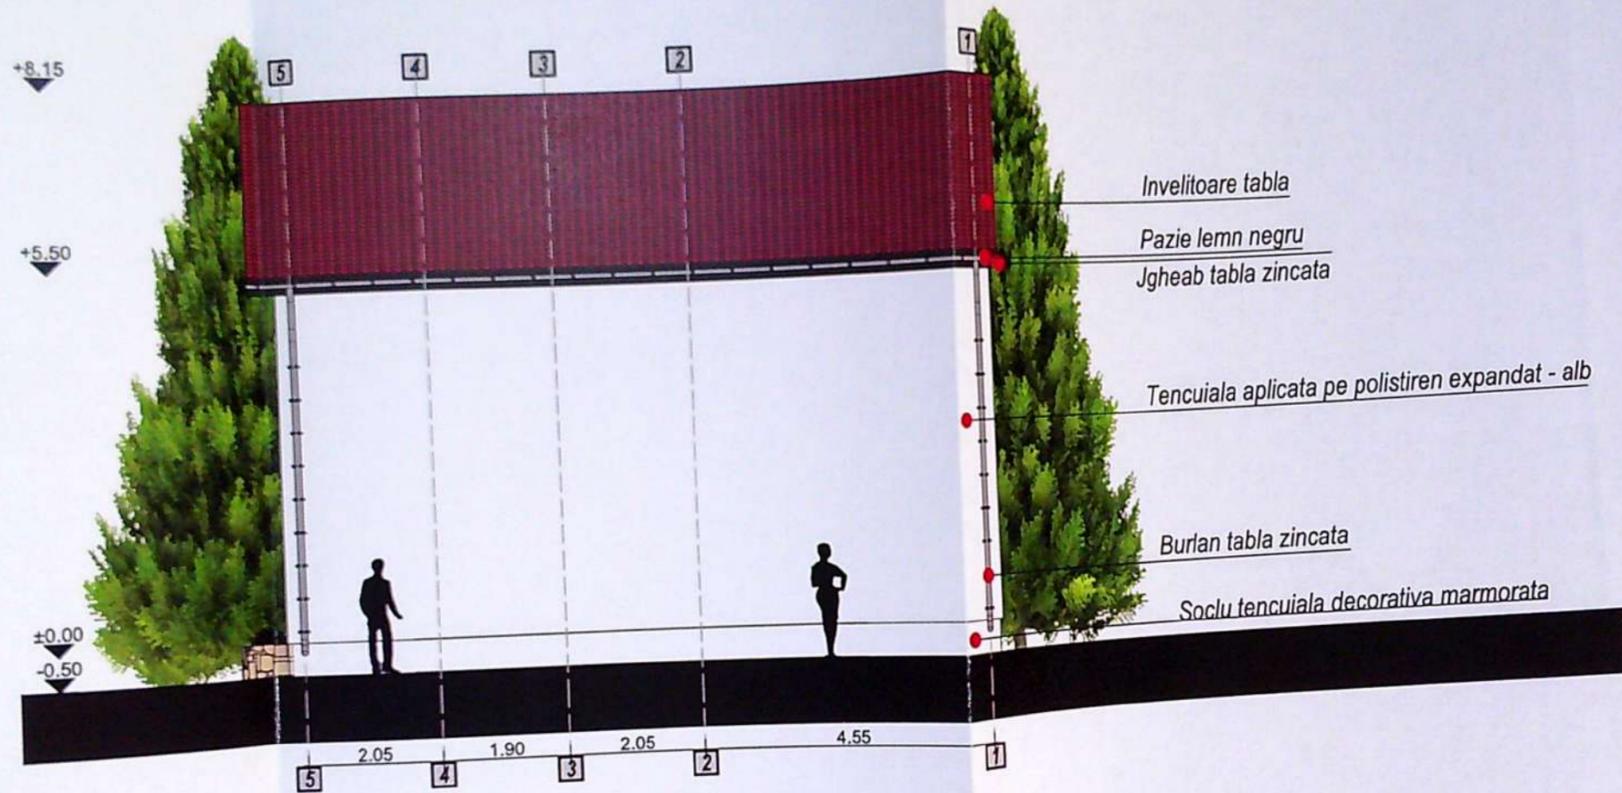

Invelitoare tabla


Pazie lemn negru

Jgheab tabla zincata

Tencuiala aplicata pe polistiren expandat - alb

Burlan tabla zincata

Soclu tencuiala decorativa marmorata

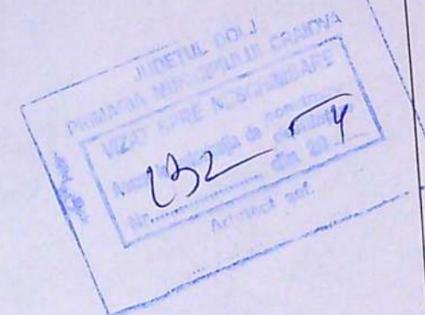

Cat de imp "D"
Clasa de imp IV
Reg de inaltime propus : P+1

Cerinta	-Verificator -Expert	Nume :	Semnatura :	referat/expertiza nr./data	
proiectant general : search studio srl Tudor Vladimirescu nr 1-17, cam. 13, Tg. Jiu, 0253.414.000, email: search.studio@yahoo.com			Nume : Semnatura :	Beneficiar : Momirleanu Florin Andrei	PR. NR:
				Amplasament : Municipiul Craiova, Strada Muntenia, Nr.28B, Judetul Dolj	78/2020
				Denumire : Construire locuinta P+1, imprejmuire teren	D.T.A.C.
Data : iul. 2020	Sef proiect : Arh. Camui Alexandru			Titlu plansa : FATADA LATERAL DREAPTA	A.07
Sc 1/100	Proiectat : Arh. Camui Alexandru				
	Desenat : Teh. Tilivea Diana				